


WESTWOOD SUBDIVISIONS

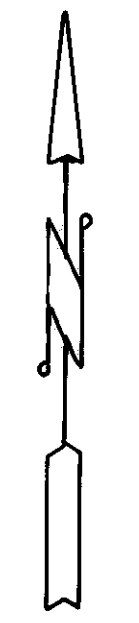


For Tax Purposes Only
 Prepared by
 ASSESSMENT EQUALIZATION DIV.
 STATE TAX COMMISSIONER
 CHARLESTON, W.VA.

LEGEND	
Property line	Original lot line
Edge of pavement or roadway	Deed lot number (15)
Corporation line	Parcel or index number
District line	Improvement
County line	Railroad

REVISIONS
1
2
3
4
5
6
7
8

RESTRICTION

All tax maps created under the provisions of reappraisal legislation are the property of the State of West Virginia and the reproduction, copying, distribution or sale of such tax maps or any copies thereof without the written permission of the State Tax Commissioner is prohibited by law.

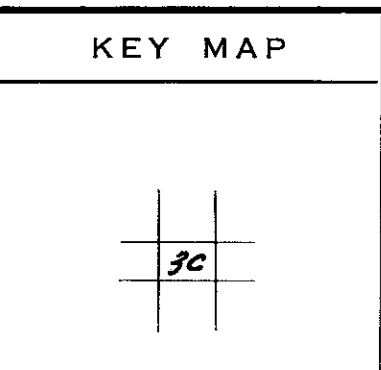

WAYNE COUNTY-WEST VIRGINIA
 Office of Assessor

WESTMORELAND DIST.
 SHEET NO. 3C
 Date, Aerial Photography: Date, Map, Dec 21, '72
 Photo No: Scale: 1" = 100'