



11-F12-F
11-G12-G

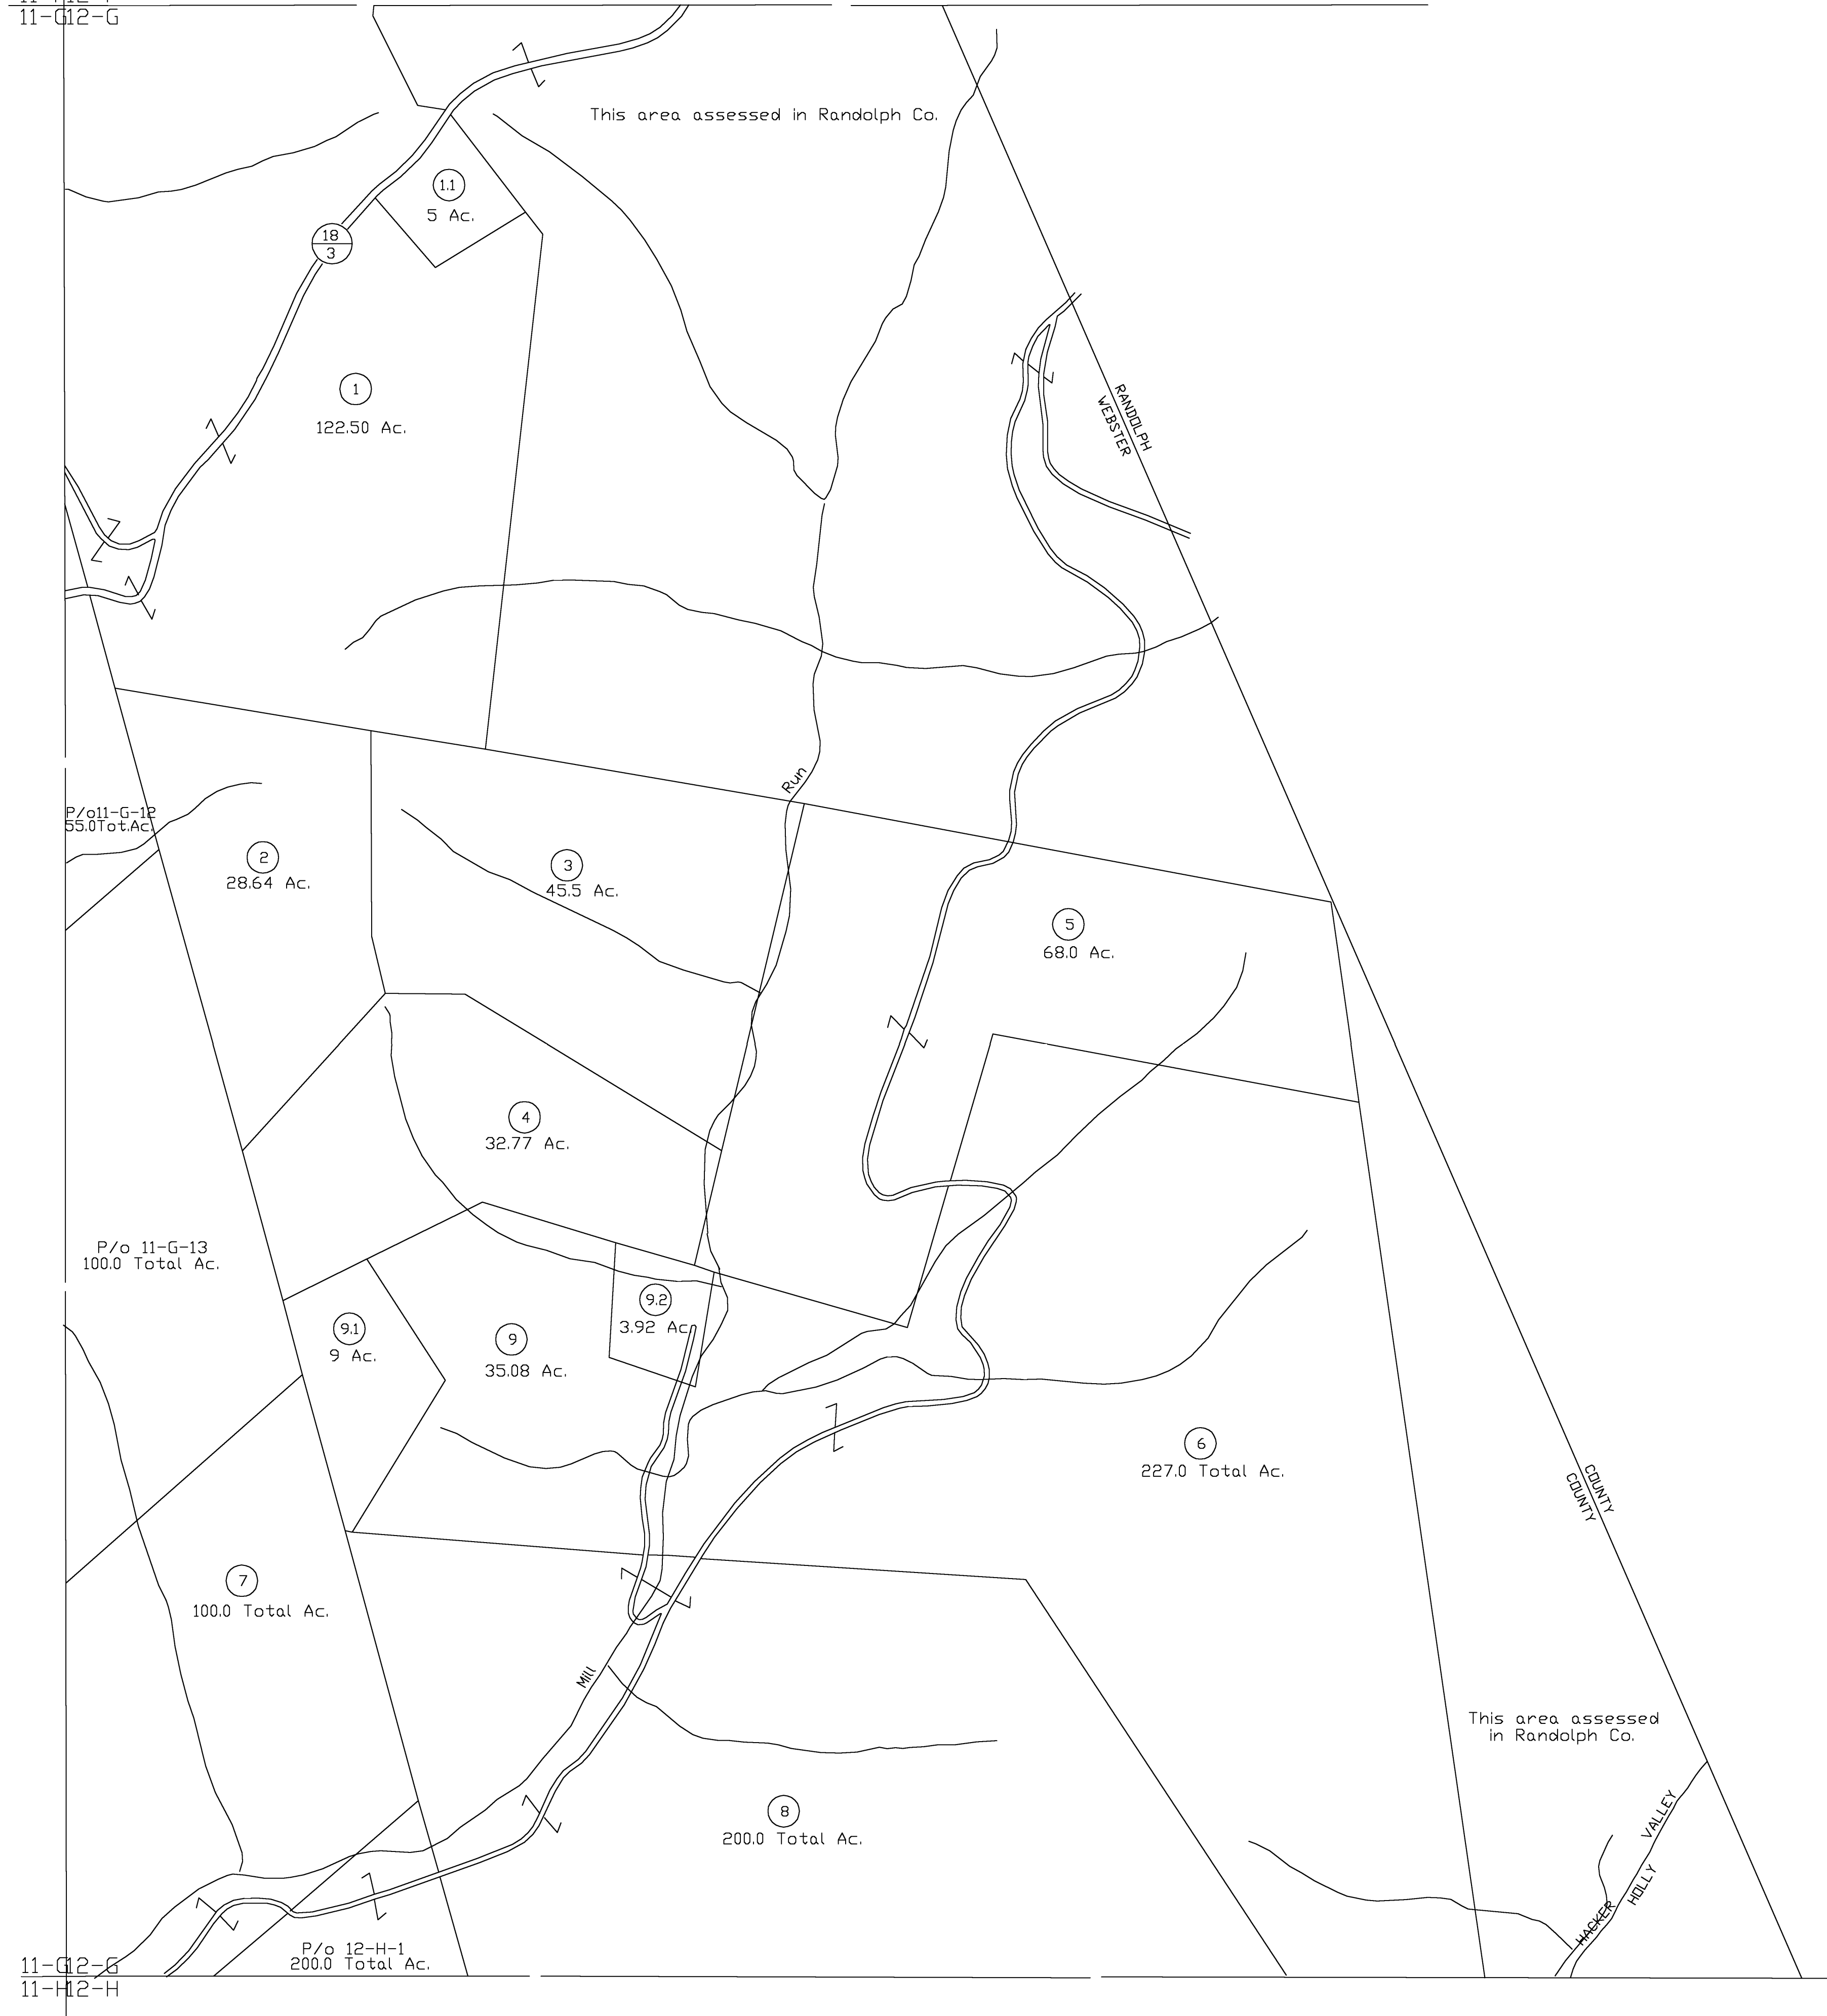

11-G12-G
11-H12-H

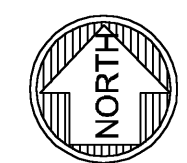

For Tax Purposes Only
Prepared by
Dana Lynch, Assessor
Webster County

LEGEND	
Property line	-----
Edge of pavement or roadway	-----
Corporation line	-----
District line	-----
County line	-----
Original lot line	----- (15)
Deed lot number	----- (99)
Parcel or index number	----- (99)
Improvement	o
Railroad	-----

REVISIONS	
1	
2	
3	
4	
5	
6	
7	
8	

RESTRICTION

All tax maps created under the provisions of reappraisal legislation are the property of the Assessor of Webster County, West Virginia and the reproduction, copying, modification, distribution or sale of such tax maps or any copies thereof without the written permission of the Webster County Assessor is prohibited by law.

KEY MAP	
11-F12-F	
11-G12-G	
11-H12-H	

WEBSTER COUNTY
STATE OF WEST VIRGINIA
Office of Assessor

DISTRICT
HACKER VALLEY
SHEET NO: 12-G
Date, Aerial Photography: 4-23-60
Photo No: WE-22-59
Date, Map
Scale: 1" =