


CLAY DISTRICT
MAP 3

TAXED IN
CLAY DISTRICT
MAP 4

DO NOT REPRODUCE

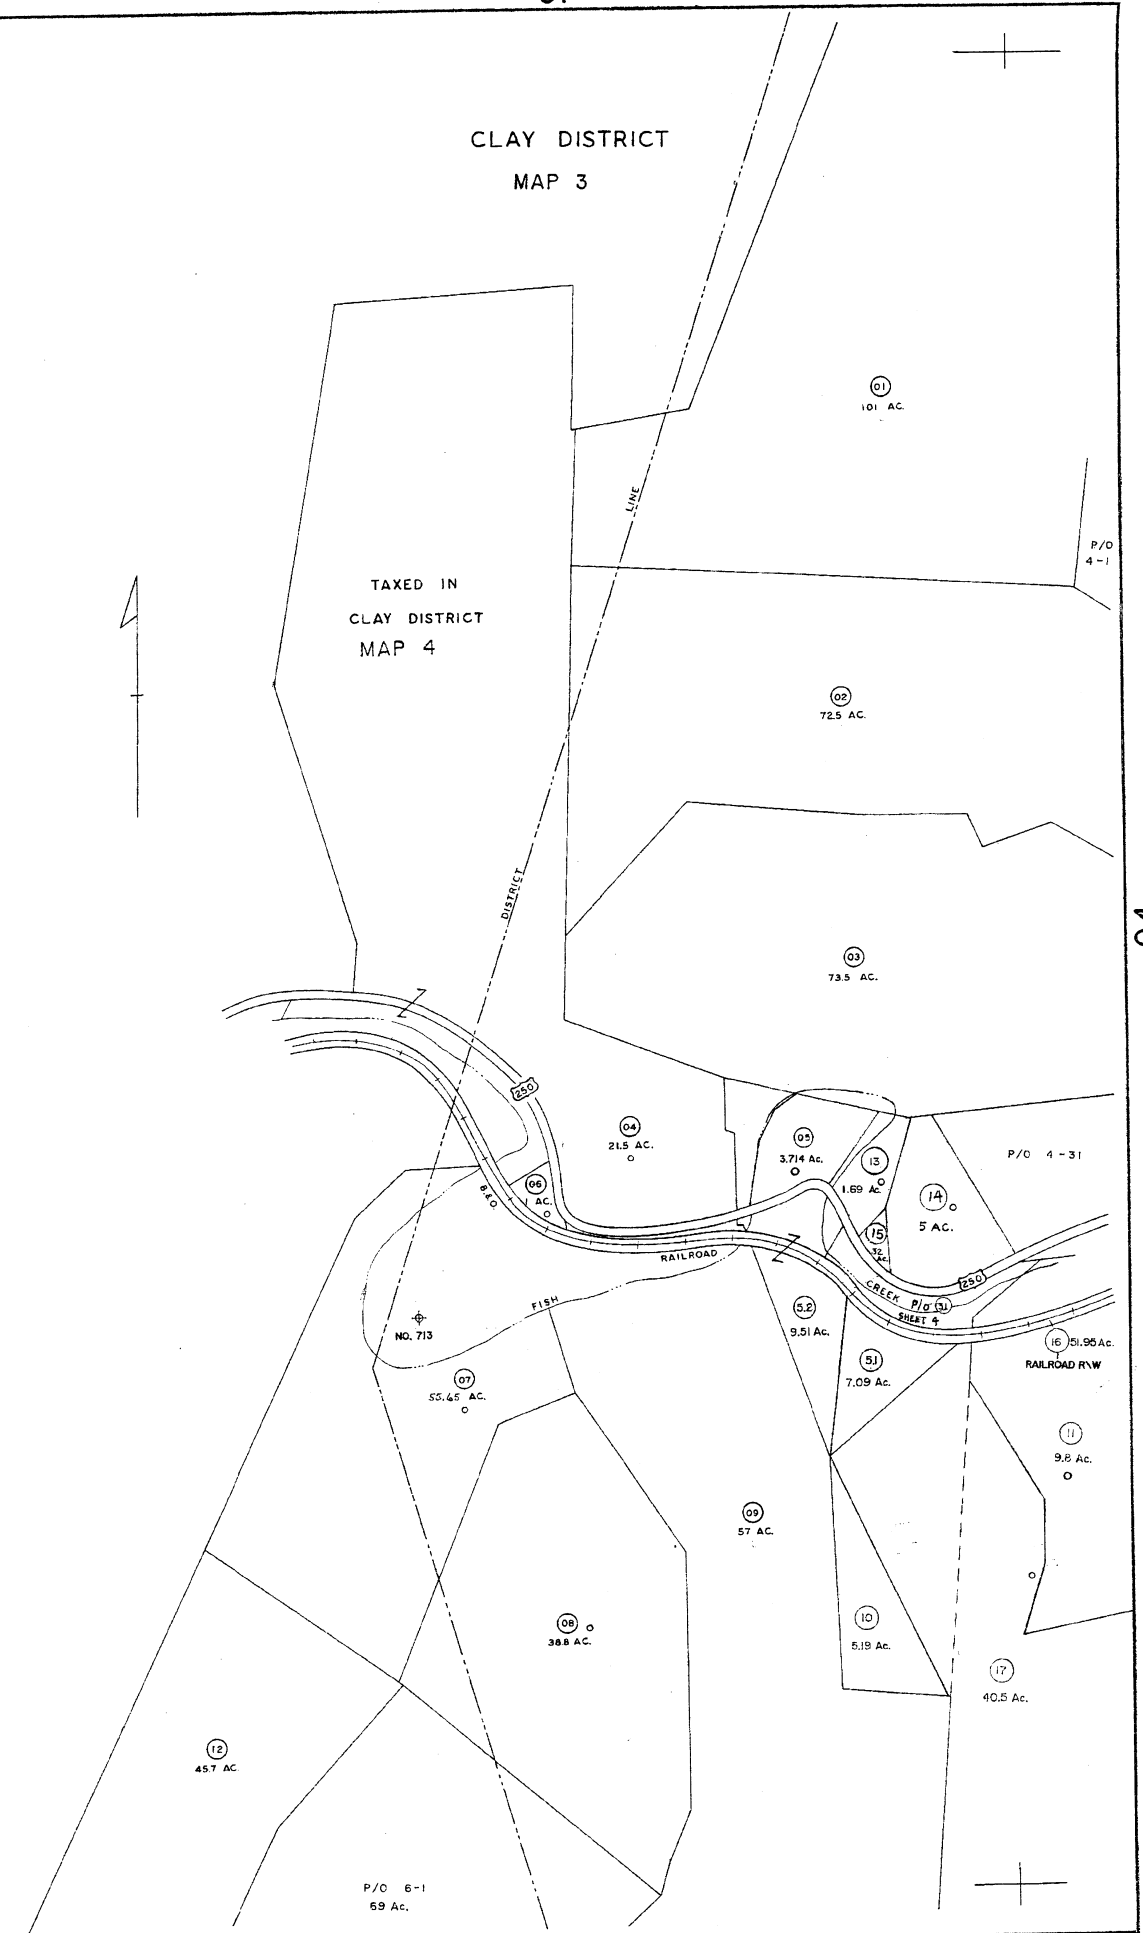

For Tax Purposes Only

Prepared by
L. ROBERT KIMBALL
Consulting Engineer
Ebensburg, Pennsylvania

Legend

Property line	Original lot line
Edge of pavement or roadway	-----	Deed lot number in parenthesis	(55)
Corporation line	Parcel or index number in circle	(09)
District line	Improvement	o
County line	Railroad	+

Revisions

No.	Date	Description	By
1	1/22/76	VEM	JEB
2	12/20/78	SLR	JEB
3	Revised to 2-1-81		
4	Revised to 7-1-81		
5	Revised to 2-1-82		
6	EXCALIBUR GRAPHICS 7/93		
7	5-15-2002	JEB	
8	8-1-2003	JEB	

STATE OF WEST VIRGINIA
COUNTY OF WETZEL
Office of Assessor

CHURCH DISTRICT
SHEET 03

Date, Aerial Photography: OCTOBER, 1958 Date, Map: 3-17-59
Photo No: 217 Scale: 1" = 400'