


CLAY DISTRICT

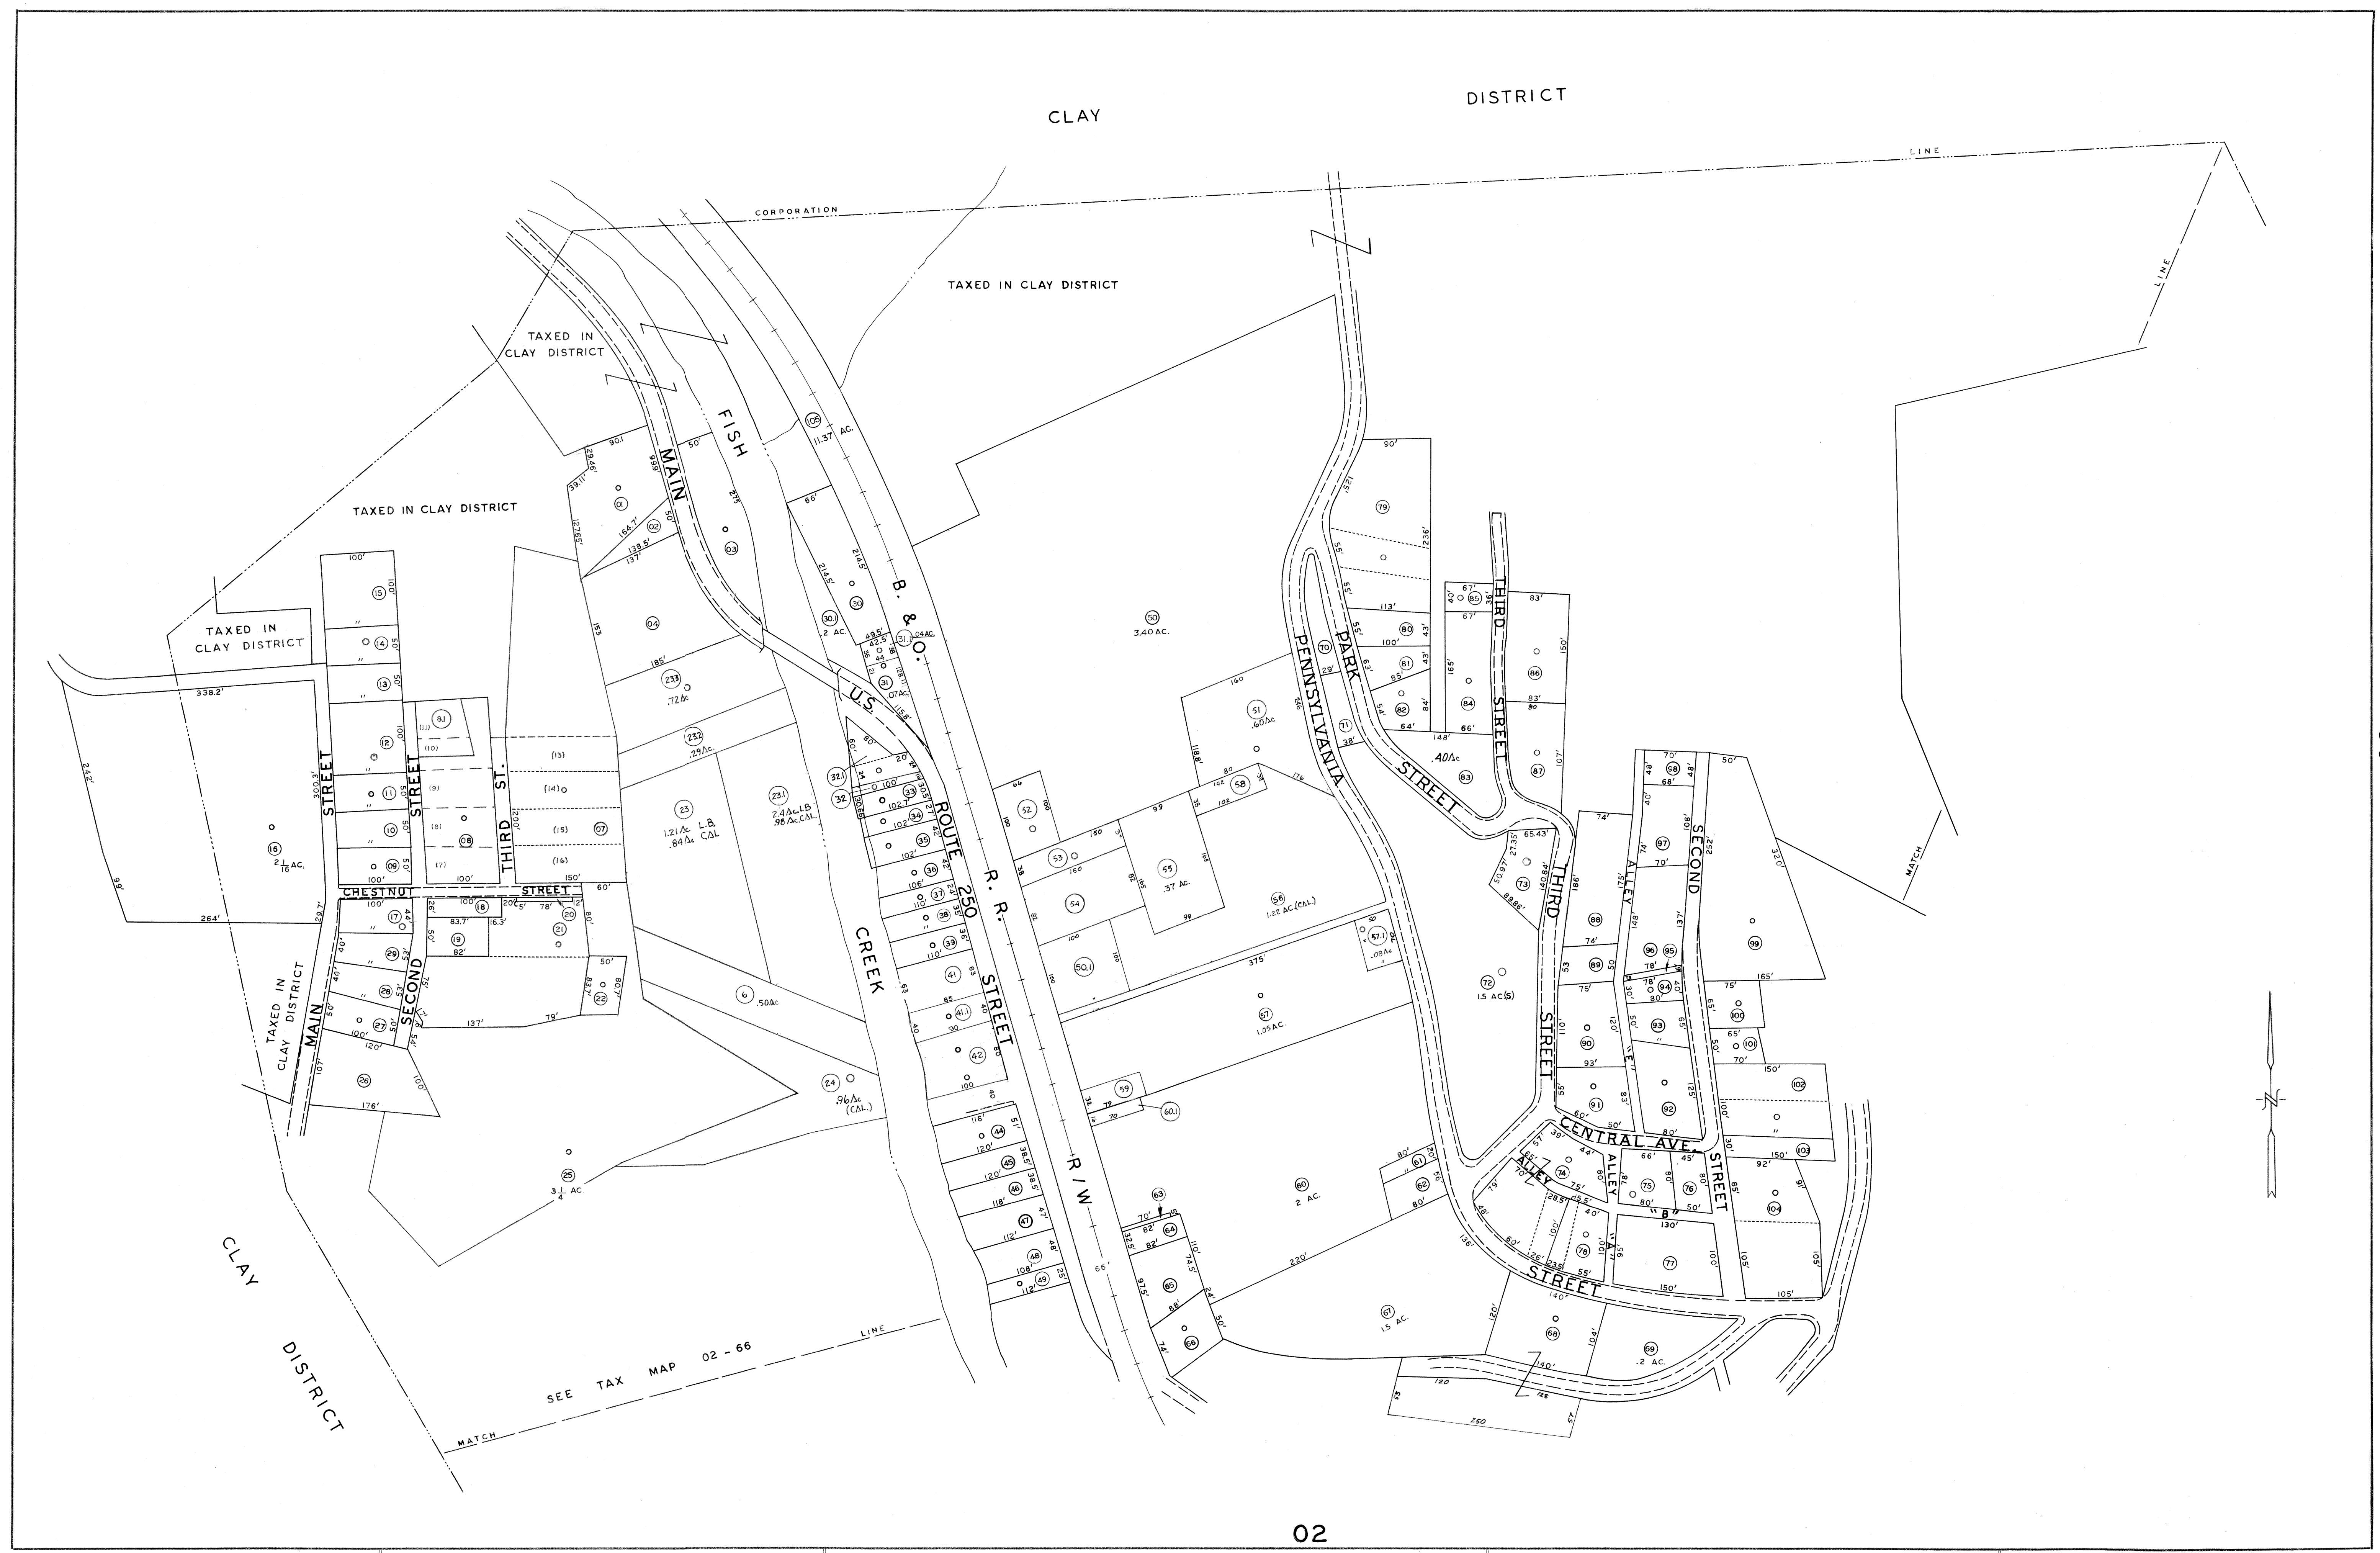

SEE TAX MAP 02 - 66

02

For Tax Purposes Only

Prepared by
L. ROBERT KIMBALL
Consulting Engineer
Ebensburg, Pennsylvania

Legend	
Property line	Original lot line
Edge of pavement or roadway	Dead lot number (in parenthesis)
Corporation line	Parcel or index number in circle
District line	Improvement
County line	Railroad

Revisions	
1	REVISED TO JULY 1965 jag
2	1-23-76 T.L.
3	12-1-78 D.G.
4	JULY 1981 TRL
5	Revised to 7-1-84
6	REV. TO 7-1-87 NCS
7	3-1-2004 JEB
8	

STATE OF WEST VIRGINIA
COUNTY OF WETZEL
Office of Assessor

LITTLETON
SHEET 01

Date, Aerial Photography: APRIL 1958 Date, Map: 3-17-59
Photo No: 519, 520, 521 Scale: 1" = 100'

03