



GLENN MULLETT LOTS

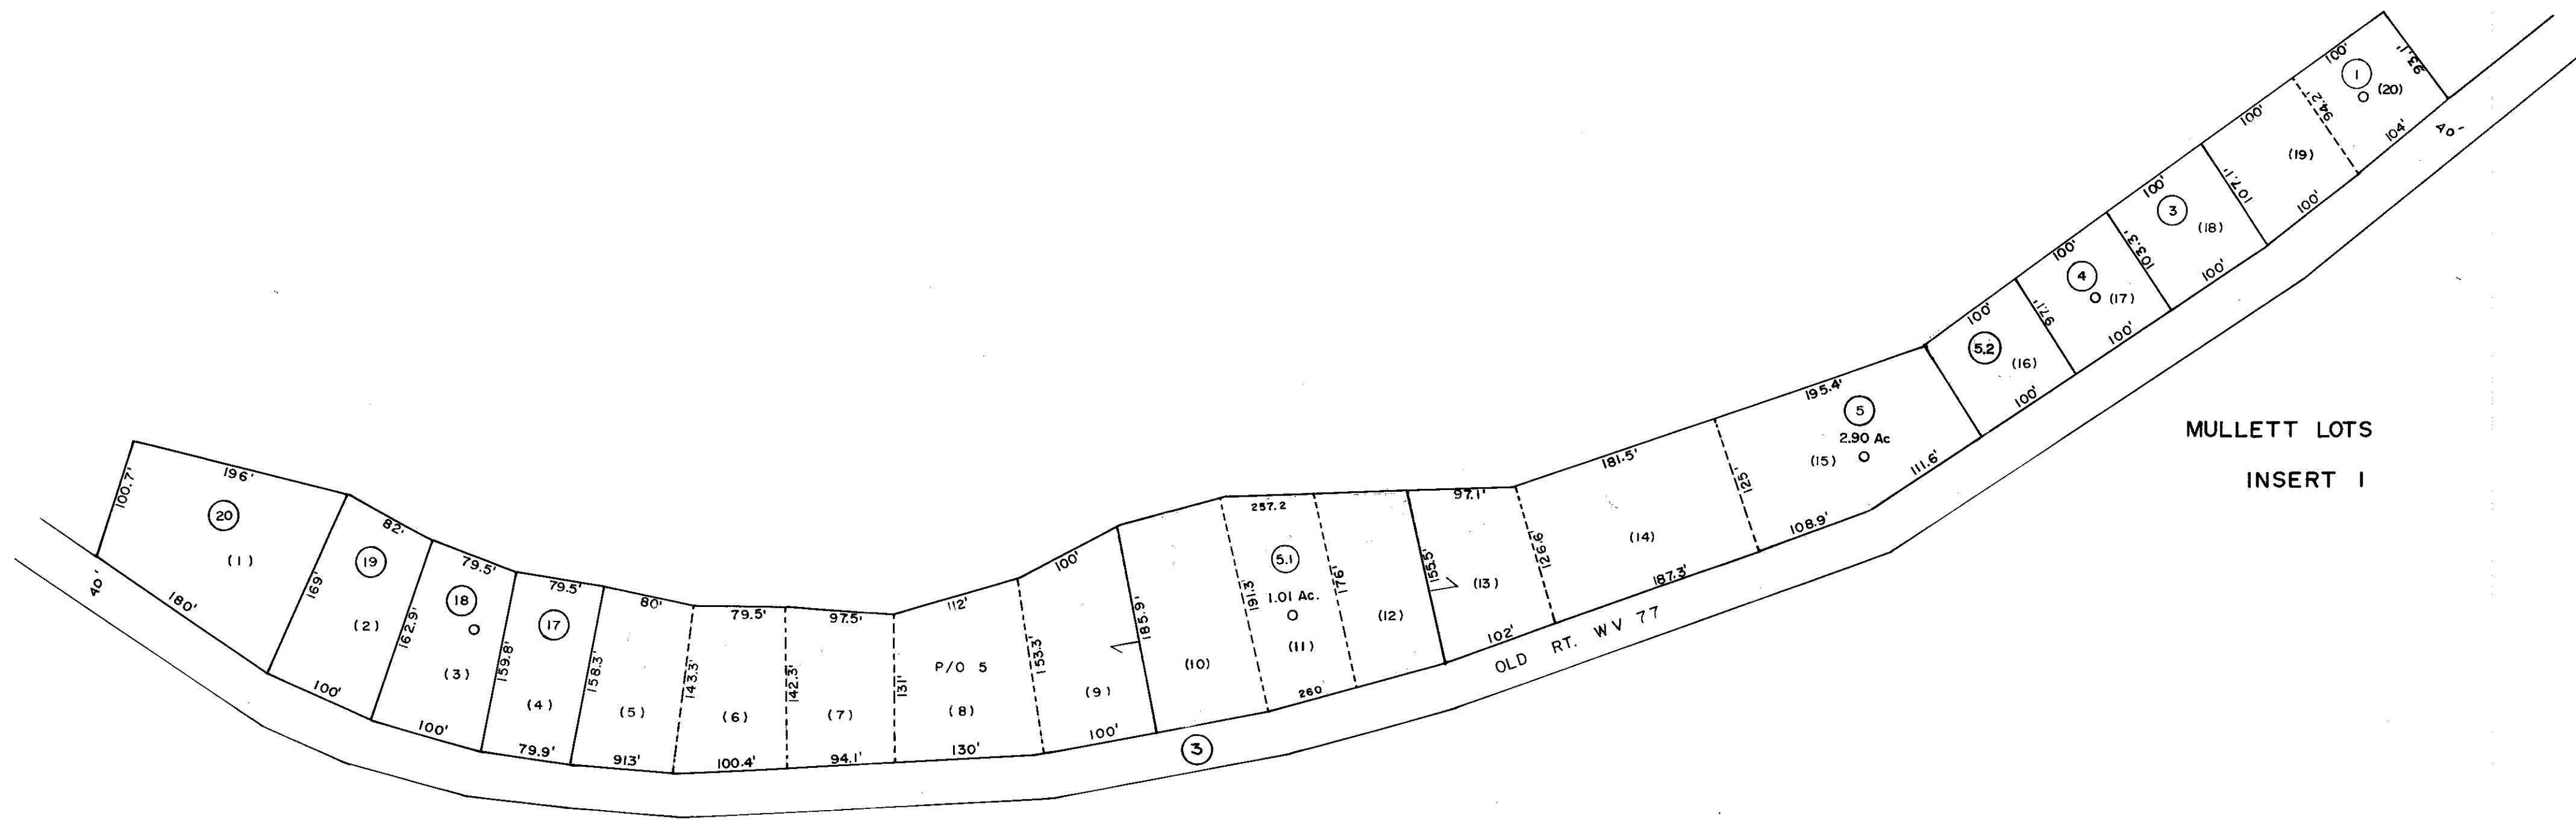

MULLETT LOTS  
INSERT 1

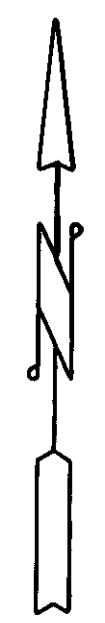

For Tax Purposes Only  
Prepared by  
ASSESSMENT EQUALIZATION DIV.  
STATE TAX COMMISSIONER  
CHARLESTON, W.VA.

Property line —————  
Edge of pavement or roadway - - - - -  
Corporation line - - - - -  
District line - - - - -  
County line - - - - -

Original lot line - - - - -  
Deed lot number (15) ○  
Parcel or index number (20) ○  
Improvement ○  
Railroad ————

Revisions			
1	NEW LINEN jag	9	17
2	11-71 T.C.	10	18
3	12-11-78 T.G.	11	19
4	JULY, 1981 TRL	12	20
5	Revised to 7-1-84 J.P.	13	21
6	Revised to 7-1-87 J.P.	14	22
7	Revised to 12-1-88 J.P.	15	23
8	2-1-2000 J.E.B.	16	24

KEY MAP

STATE OF WEST VIRGINIA  
COUNTY OF WETZEL  
Office of Assessor

MAGNOLIA DISTRICT  
SHEET 8 A

Date, Aerial Photography:  
Photo No:

Date, Map: 6-'66  
Scale: 1"=100'