
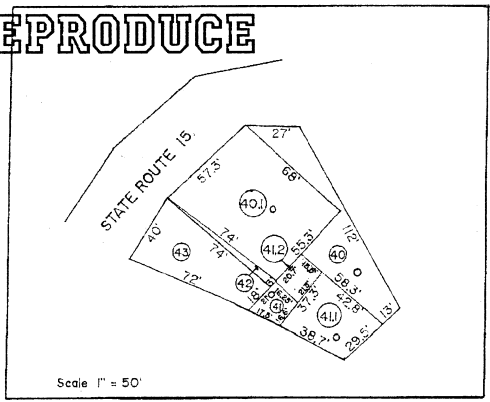


02

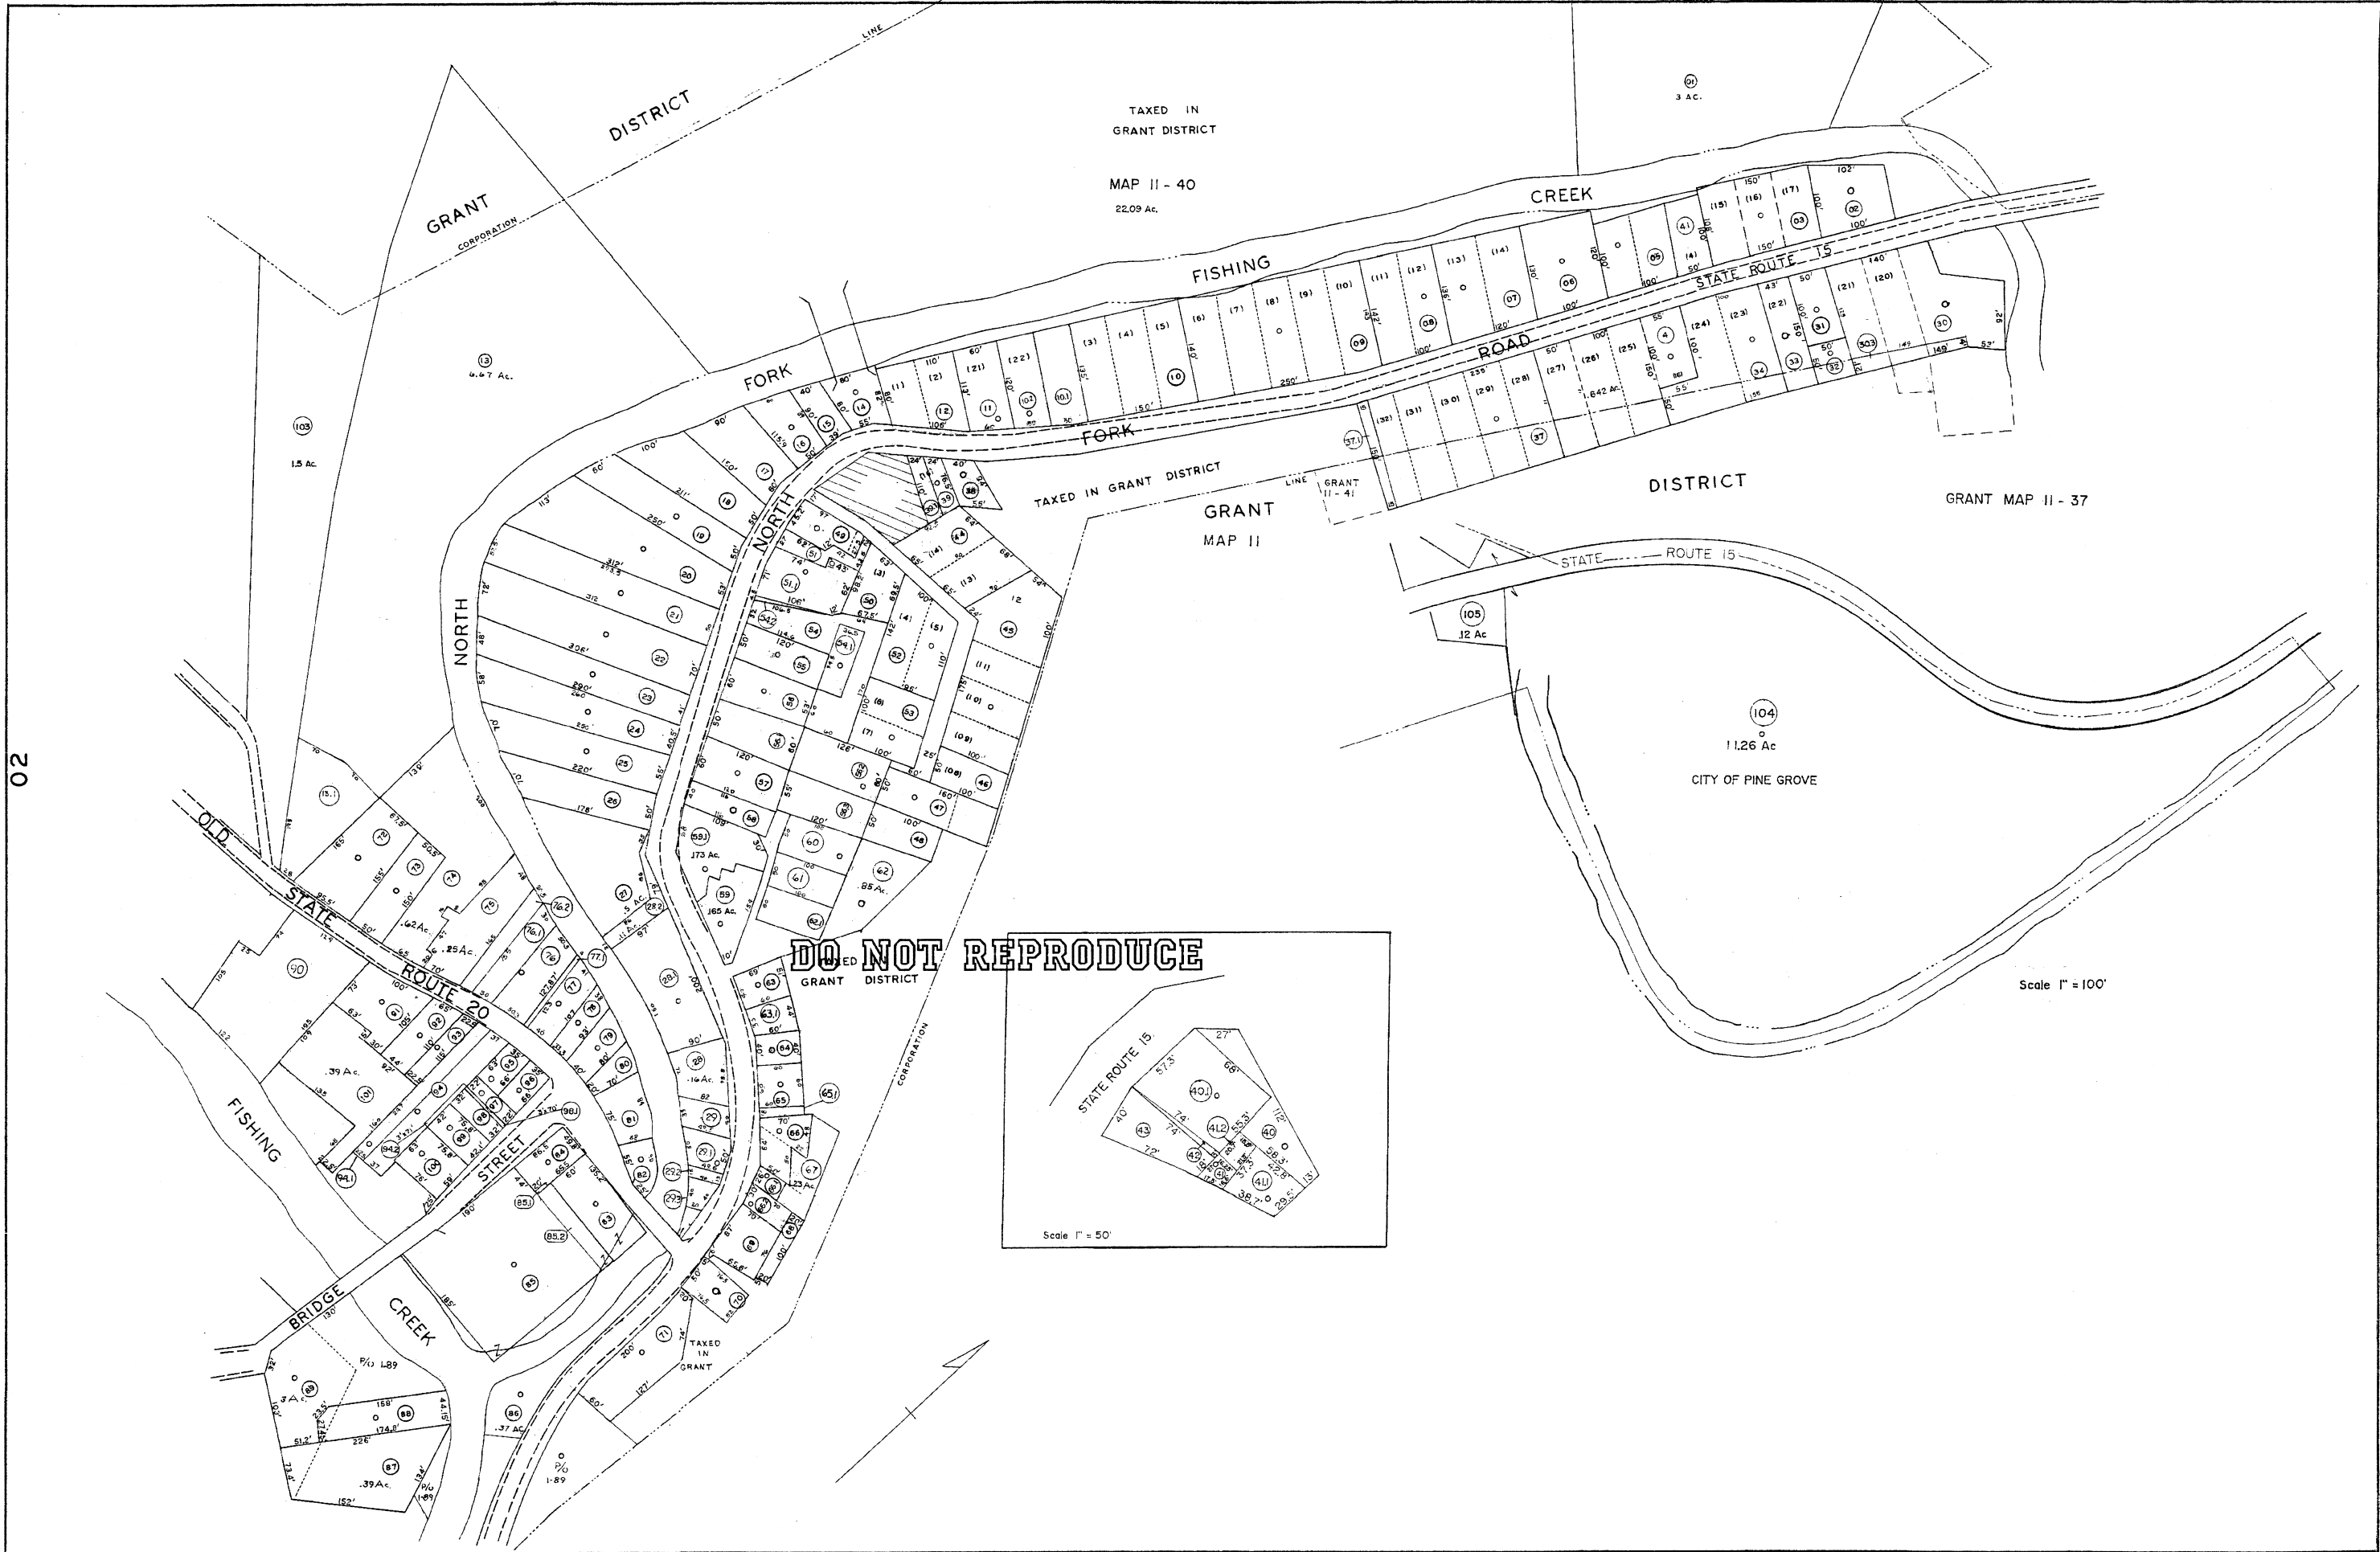

For Tax Purposes Only

Prepared by
L. ROBERT KIMBALL
 Consulting Engineer
 Ebensburg, Pennsylvania

Legend	
Property line	Original lot line
Edge of pavement or roadway	Dead lot number in parenthesis (15)
Corporation line	Parcel or index number in note (99)
District line	Improvement
County line	Railroad

Revisions	
1	As per Revision corrected 2/1/60
2	REVISED TO JULY 1965 196
3	11/21/76 25
4	PW 11-77
5	12-1-78 OG
6	JULY 1981 TRL
7	July 1981 TRL
8	Revised to 12-1-88
9	EXCALIBUR GRAPHICS 7/90
10	EXCALIBUR GRAPHICS 7/91
11	6-1-2003 JEB
12	3-1-2004 JEB
13	7-15-09 JEB
14	
15	
16	
17	
18	
19	
20	
21	
22	
23	
24	

STATE OF WEST VIRGINIA
 COUNTY OF WETZEL
 Office of Assessor

PINE GROVE
 SHEET 01

Date, Aerial Photography: APRIL 1958 Date, Map: 3-6-59
 Photo No: 584,586 Scale: 1" = 100'