


- (44) 30x38x20x20x70 .04 Ac.
- (43) 37x24x20x26x64 .03 Ac.
- (41) 60x70x98 .12 Ac.
- (41) 20x100x40x88 .06 Ac.
- (42) 30x135x29x135 .20 Ac.
- (17) 19x70x12x54 .04 Ac.

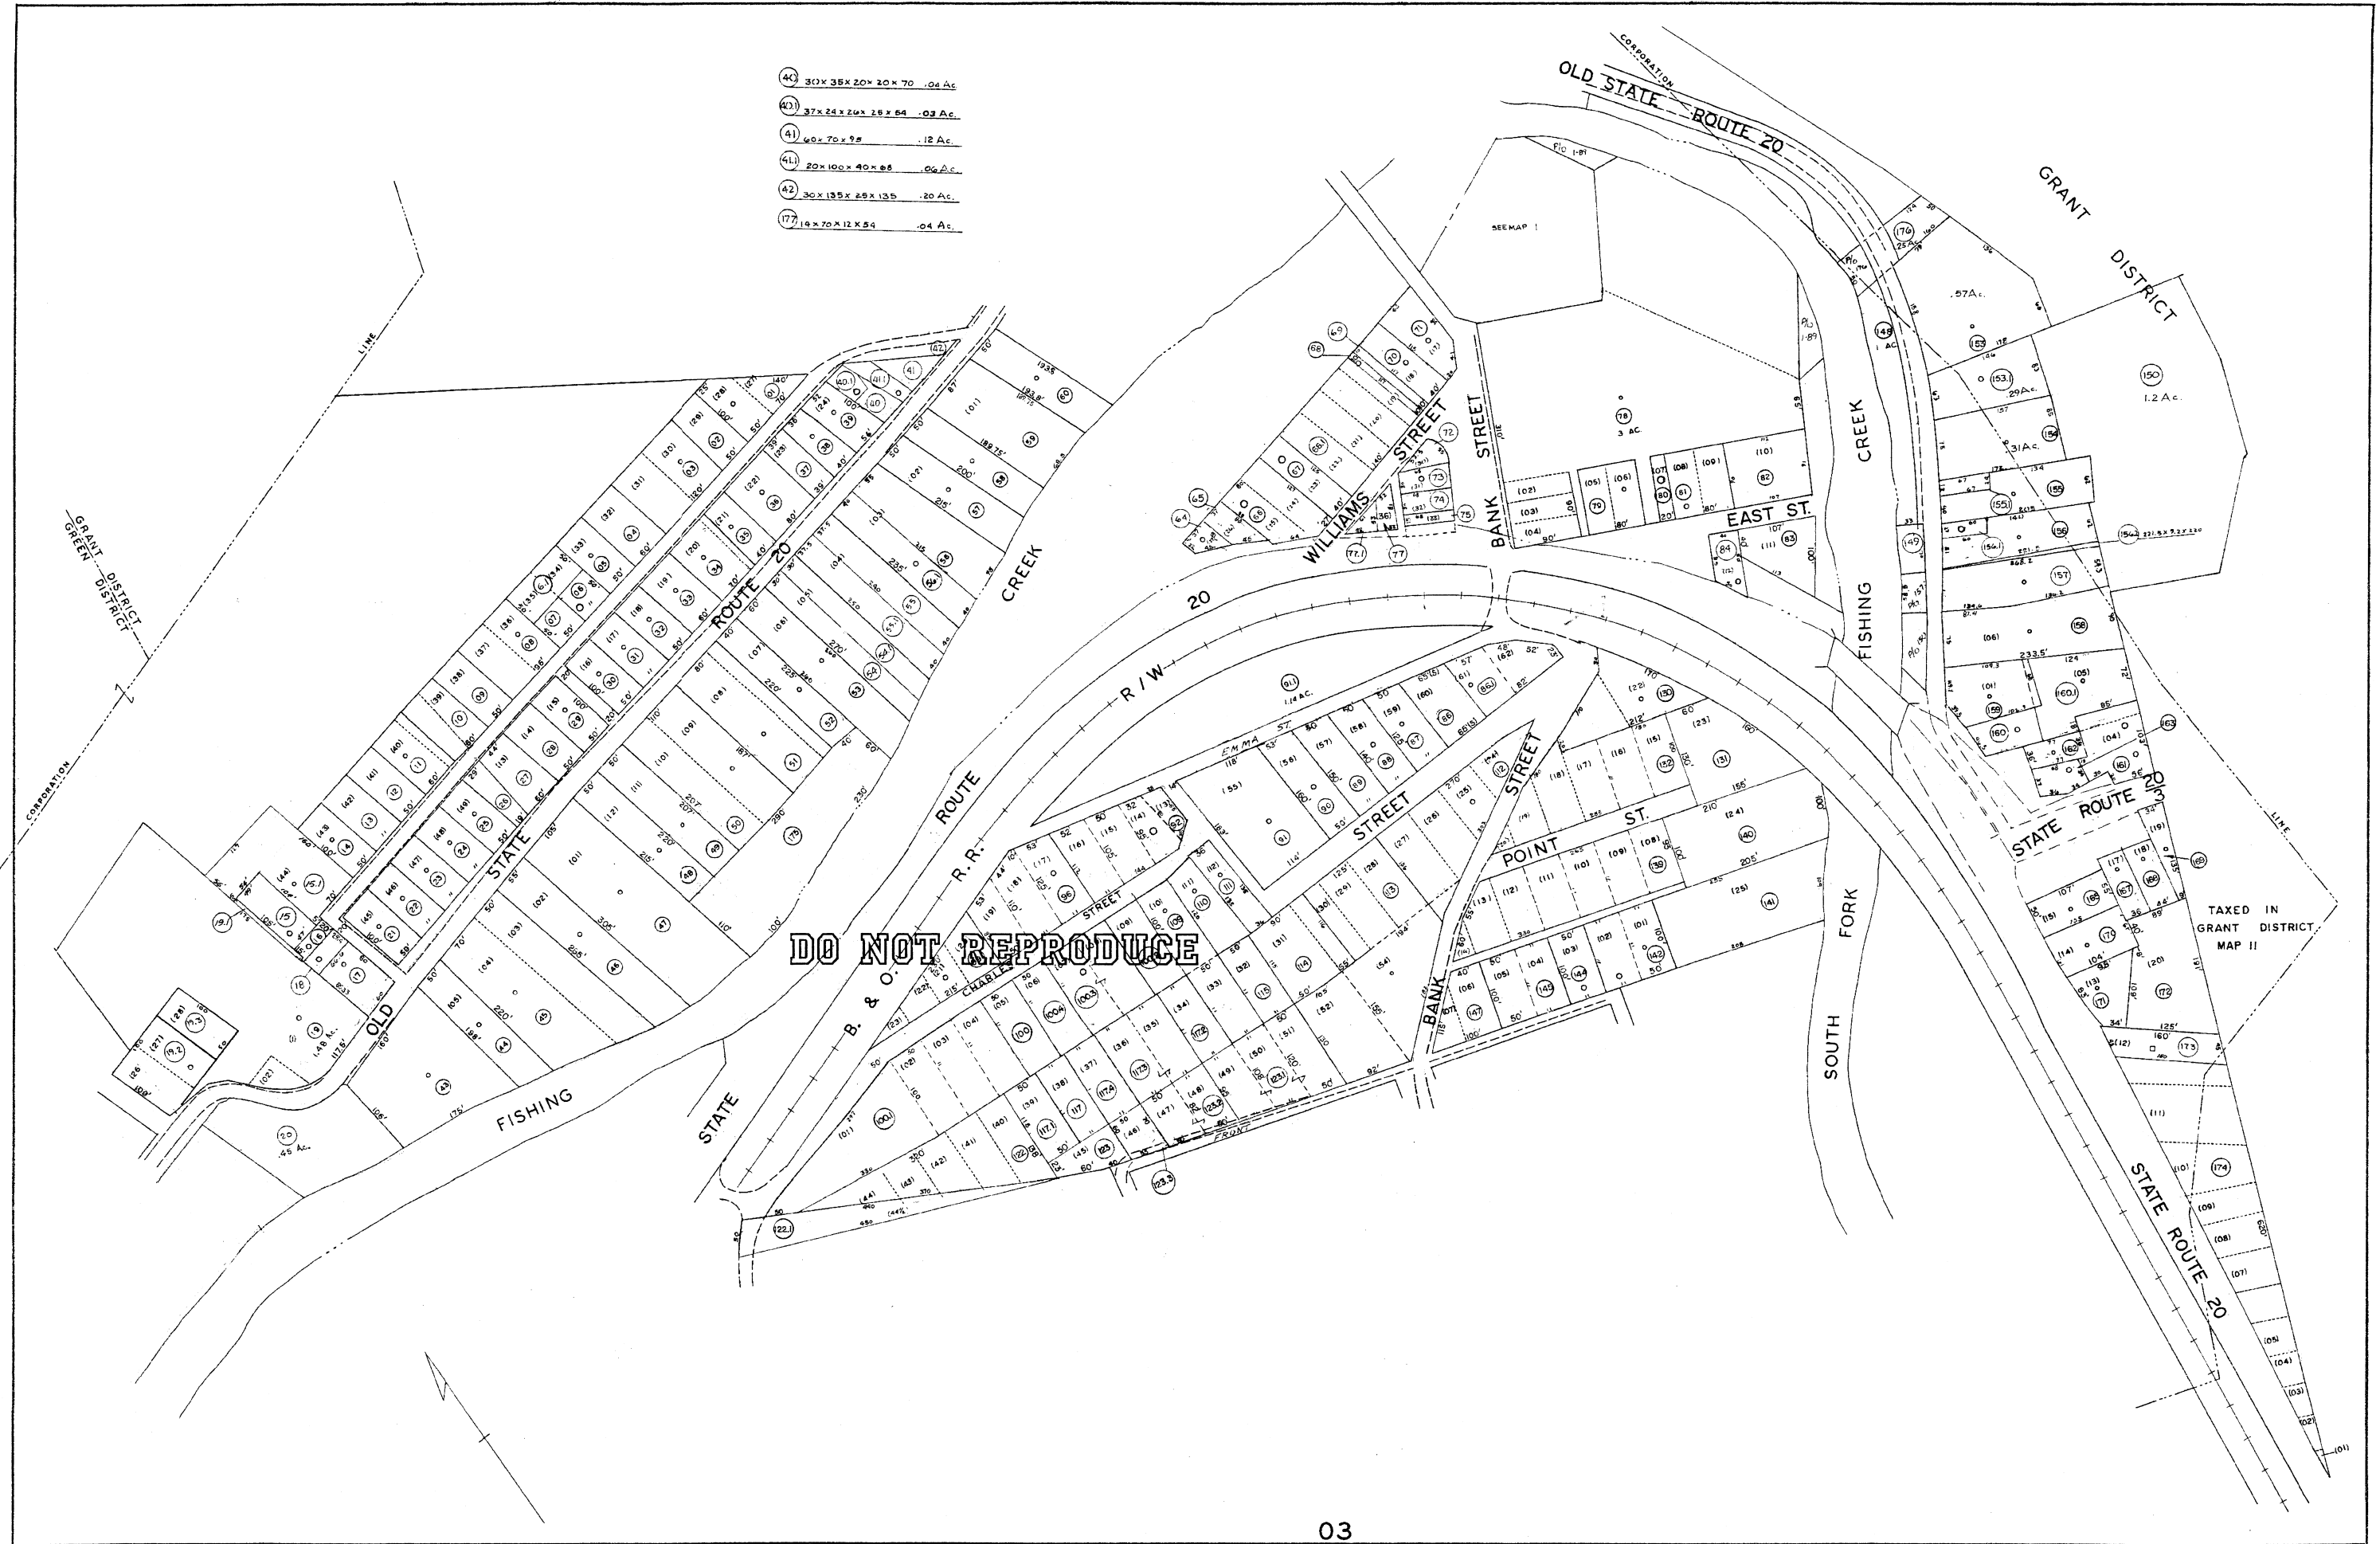

For Tax Purposes Only

Prepared by
L. ROBERT KIMBALL
 Consulting Engineer
 Ebensburg, Pennsylvania

Legend

Property line	Original lot line
Edge of pavement or roadway	Deed lot number in parenthesis
Corporation line	Parcel or index number in circle
District line	Improvement
County line	Railroad

Revisions

No.	Description	Date	By
1	Parcel Number corrected	7/1/65	JEB
2	REVISED TO JULY 1965 pg		
3	113x114	JC	
4	11-77	PH	
5	12-1-72	DIC	
6	JULY 1981	TRL	
7	11/1/81	JEB	
8	Revised to 7-1-85	JEB	

STATE OF WEST VIRGINIA
 COUNTY OF WETZEL
 Office of Assessor

PINE GROVE
 SHEET 02

Date, Aerial Photography: APRIL, 1958 Date, Map: 3-5-59
 Photo No: 584,586 Scale: 1" = 100'