
## PARKERSBURG DISTRICT

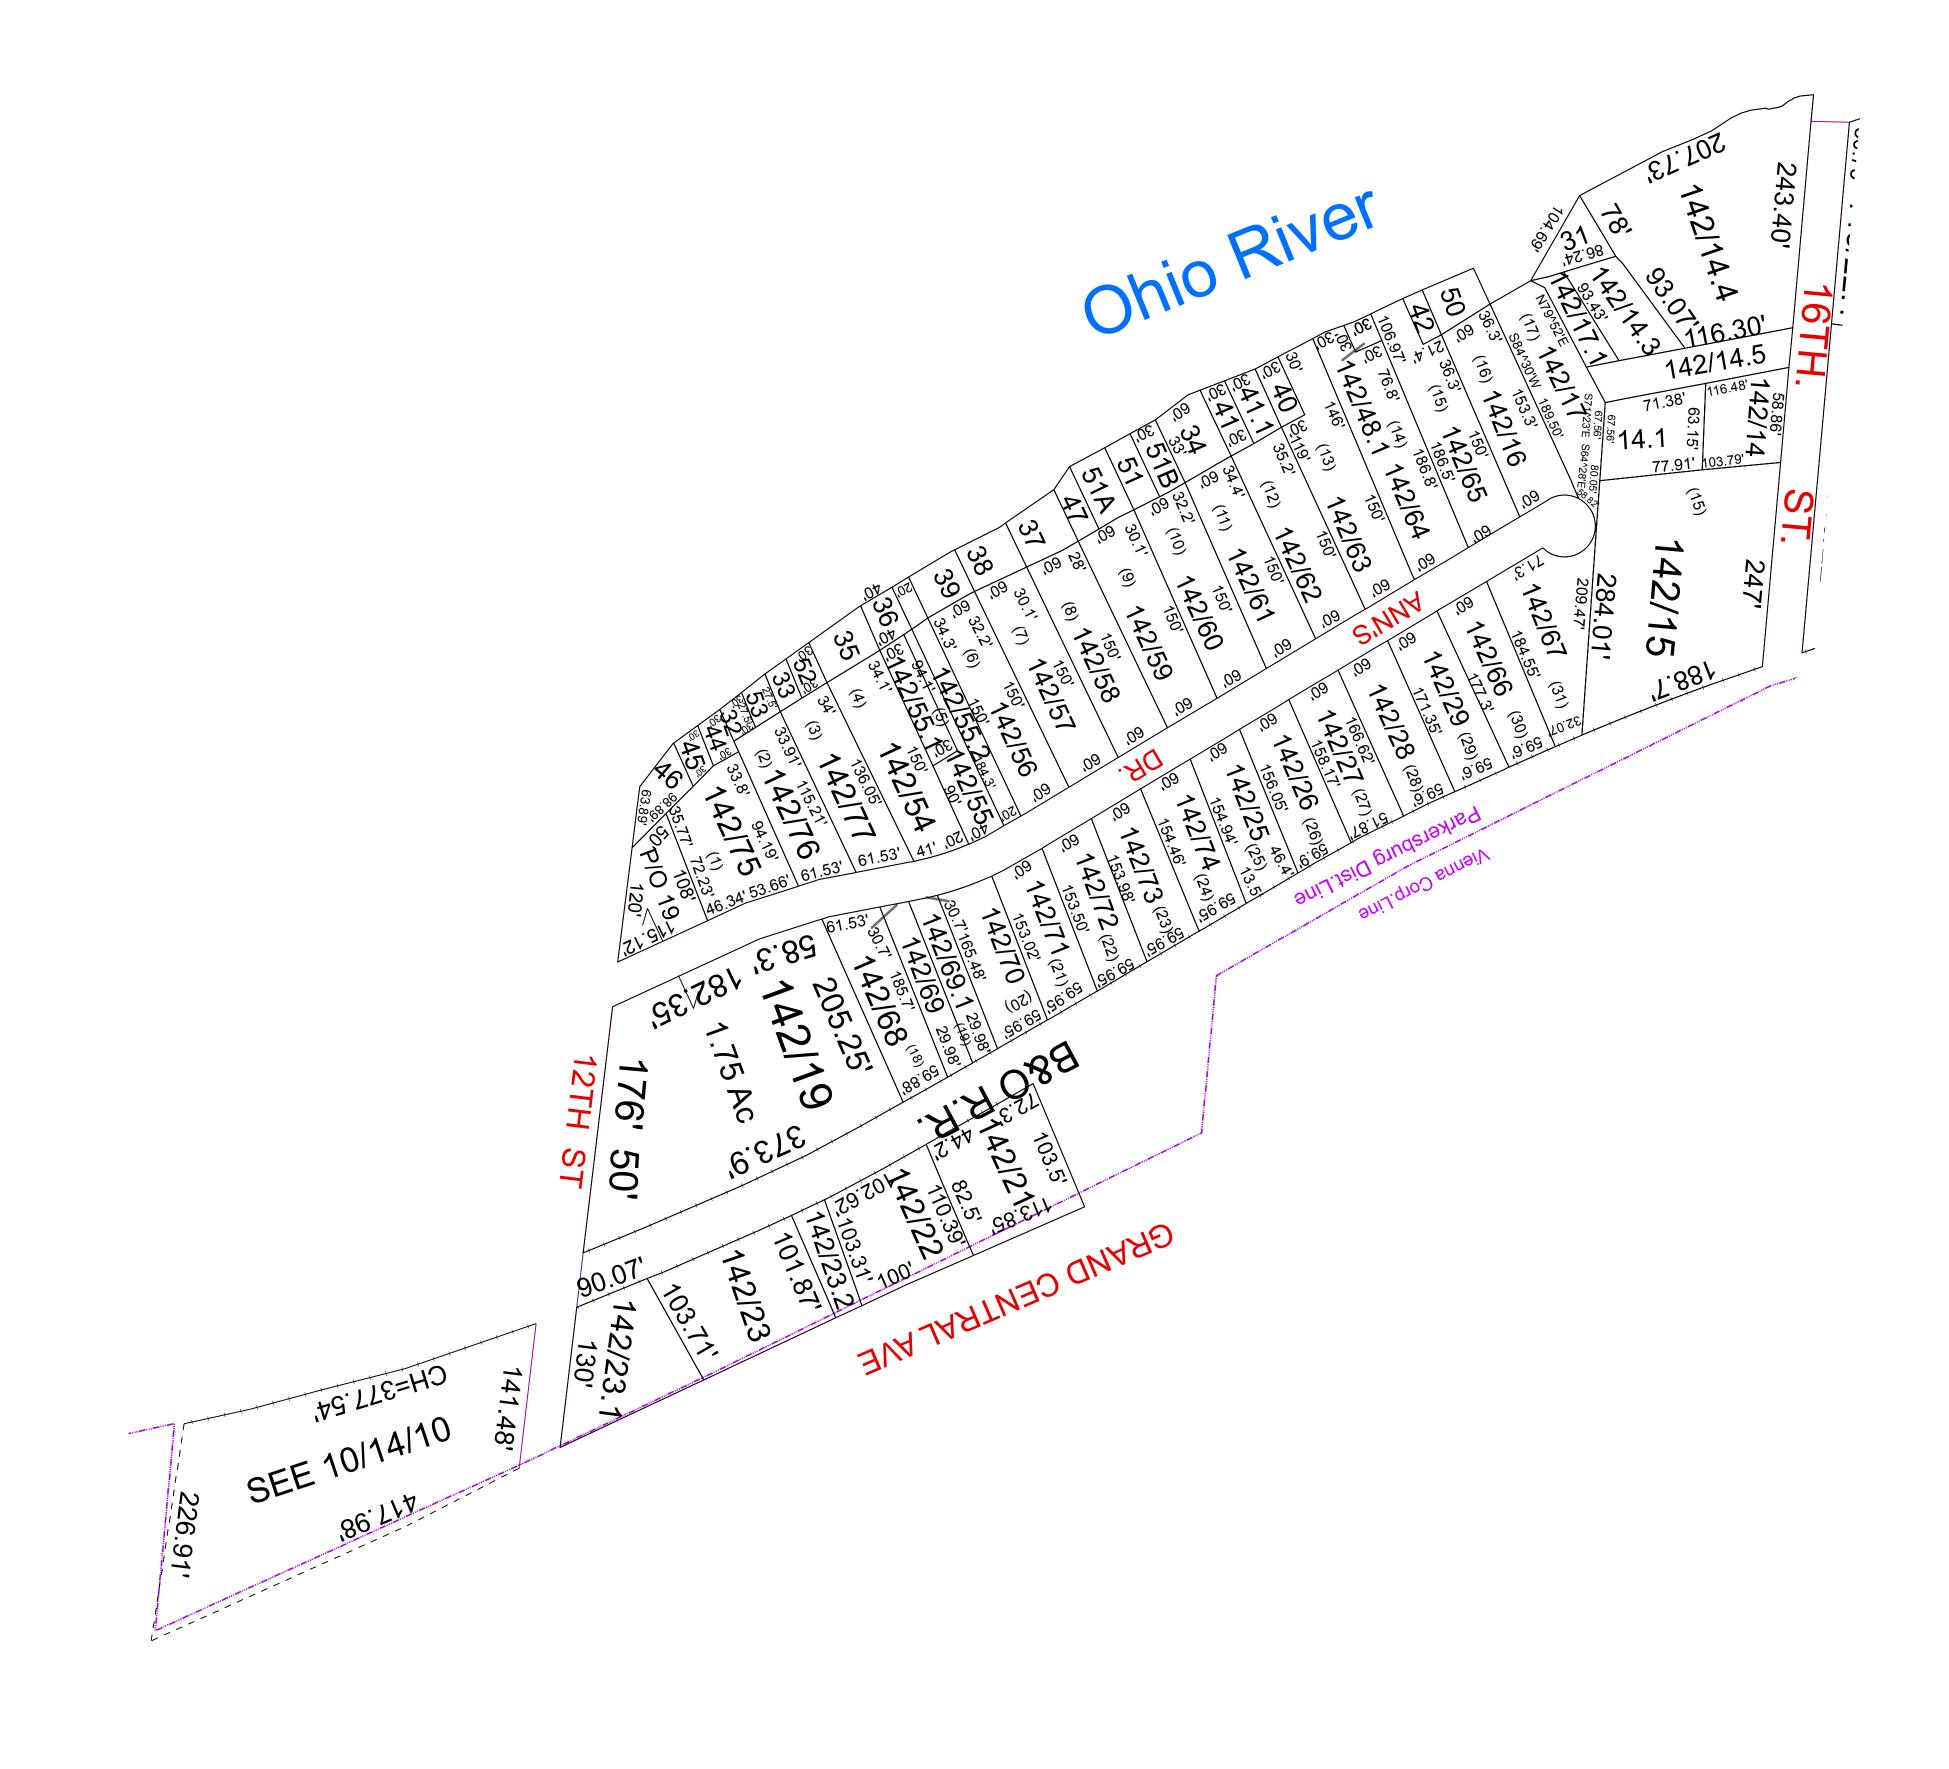

Revisions

17 18

For Tax Purposes Only this Is not Authoritative Data 7.8.C.6 RESTRICTIONS
ALL FINISHED TAX MAPS CREATED UNDER THI
PROVISIONS OF LEGISLATION ARE THE PROPERTY OF THE COUNTY ASSESSORS WHO CREATED THEM AND THE REPRODUCTION, COPYING, DISTRIBUTION, SALE OR LEASE OF SUCH TAX MAPS OR COPIES THEREOF WITHOUT COUNTY ASSESSOR IS PROHIBITED BY LAW

OHIO 143 143 OHIO 142 11 OHIO 141 14

Mapper: RDS

----- Property

MAP / Parcel Number 19/25 t<sup>†</sup>† CEMT. District Number 04 ---- Railroad Right of Way 🚺 LIBARY HOSPITAL ----- Road and Railroad R/W **M** POST OFFICE – – Road Easement ----- Road Right of Way 

Legend

District\_Lines ♣ AIRPORT CHURCH

10

WOOD COUNTY

STATE OF WEST VIRGINIA Office of Assessor

PARKERSBURG DISTRICT 04

SHEET NO: 142

Date, Aerial Photography:\_\_2003 Photo No :\_\_\_\_ Date,Map:\_\_2/2010 Scale :\_\_\_1" = 100'