




Ohio River

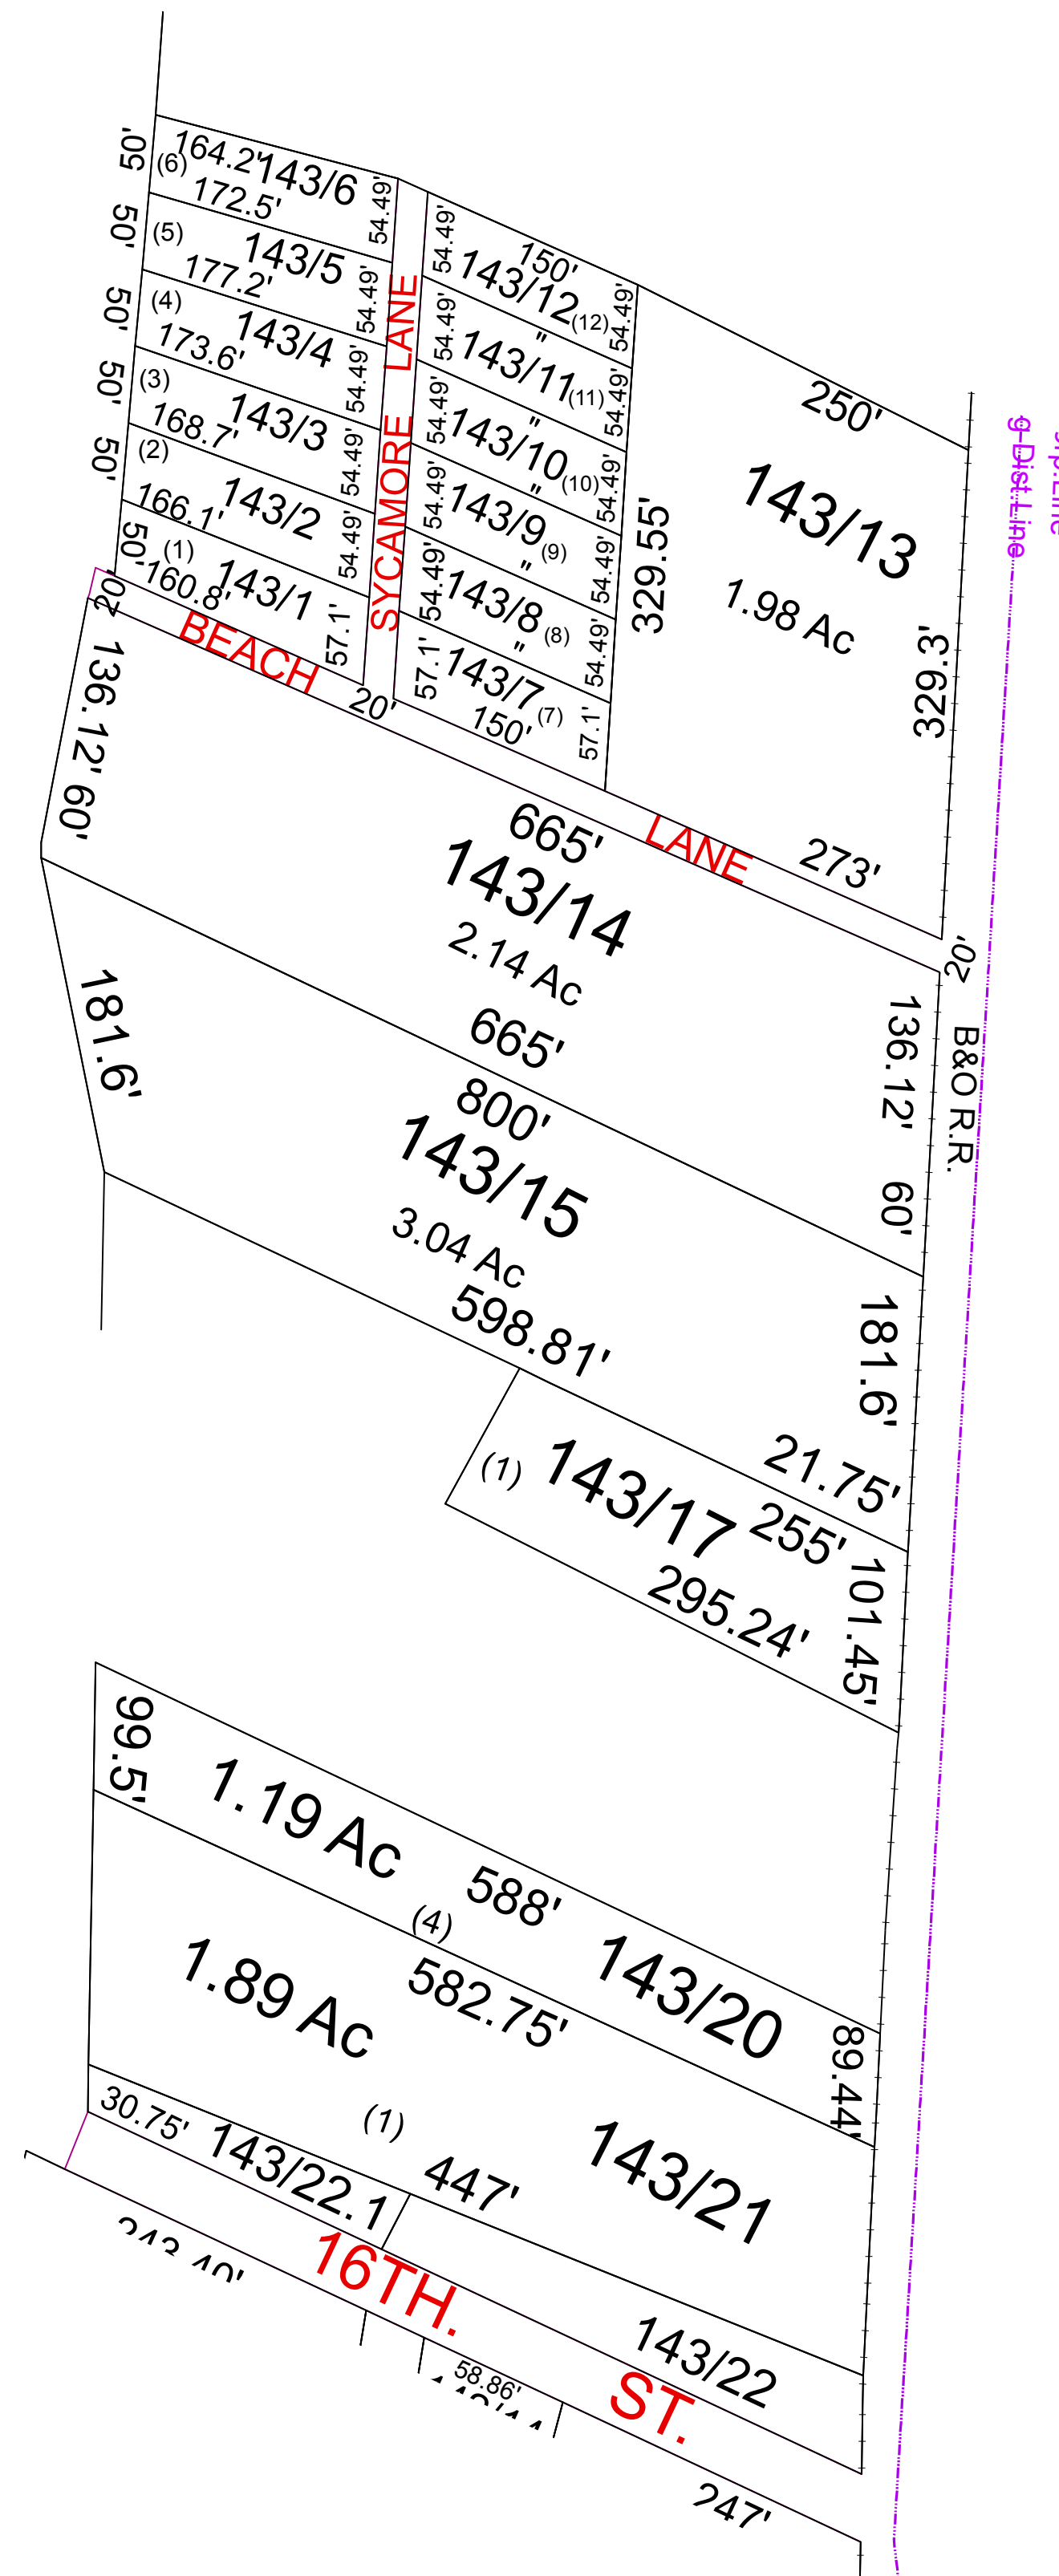

For Tax Purposes Only this Is not Authoritative Data 7.8.C.6 RESTRICTIONS ALL FINISHED TAX MAPS CREATED UNDER THE PROVISIONS OF LEGISLATION ARE THE PROPERTY OF THE COUNTY ASSESSORS WHO CREATED THEM AND THE REPRODUCTION, COPYING, DISTRIBUTION, SALE OR LEASE OF SUCH TAX MAPS OR COPIES THEREOF WITHOUT THE WRITTEN PERMISSION OF THE RESPECTIVE COUNTY ASSESSOR IS PROHIBITED BY LAW	<b>OHIO 144 5</b> <b>OHIO 143 8</b> <b>OHIO 142 8</b> Mapper: RDS	<b>Legend</b> --- Previous Deed --- Property --- Railroad Right of Way --- Road and Railroad RW --- Road Easement --- Road Right of Way Deed lot Number (15) MAP / Parcel Number 19/25 District Number 04 HOSPITAL POST OFFICE SCHOOL District_Lines CEMT. LIBRARY AIRPORT CHURCH	<b>Revisions</b> <table border="1" style="width:100%; border-collapse: collapse; font-size: 8px;"> <tr><td>1</td><td>7</td><td>13</td></tr> <tr><td>2</td><td>8</td><td>14</td></tr> <tr><td>3</td><td>9</td><td>15</td></tr> <tr><td>4</td><td>10</td><td>16</td></tr> <tr><td>5</td><td>11</td><td>17</td></tr> <tr><td>6</td><td>12</td><td>18</td></tr> </table>	1	7	13	2	8	14	3	9	15	4	10	16	5	11	17	6	12	18	<b>WOOD COUNTY</b> STATE OF WEST VIRGINIA Office of Assessor	District <b>PARKERSBURG DISTRICT 04</b> SHEET NO: 143 Date, Aerial Photography: 2003 Photo No: _____ Date, Map: 2/2010 Scale: 1" = 100'
1	7	13																					
2	8	14																					
3	9	15																					
4	10	16																					
5	11	17																					
6	12	18																					