
PARKERSBURG DISTRICT 21

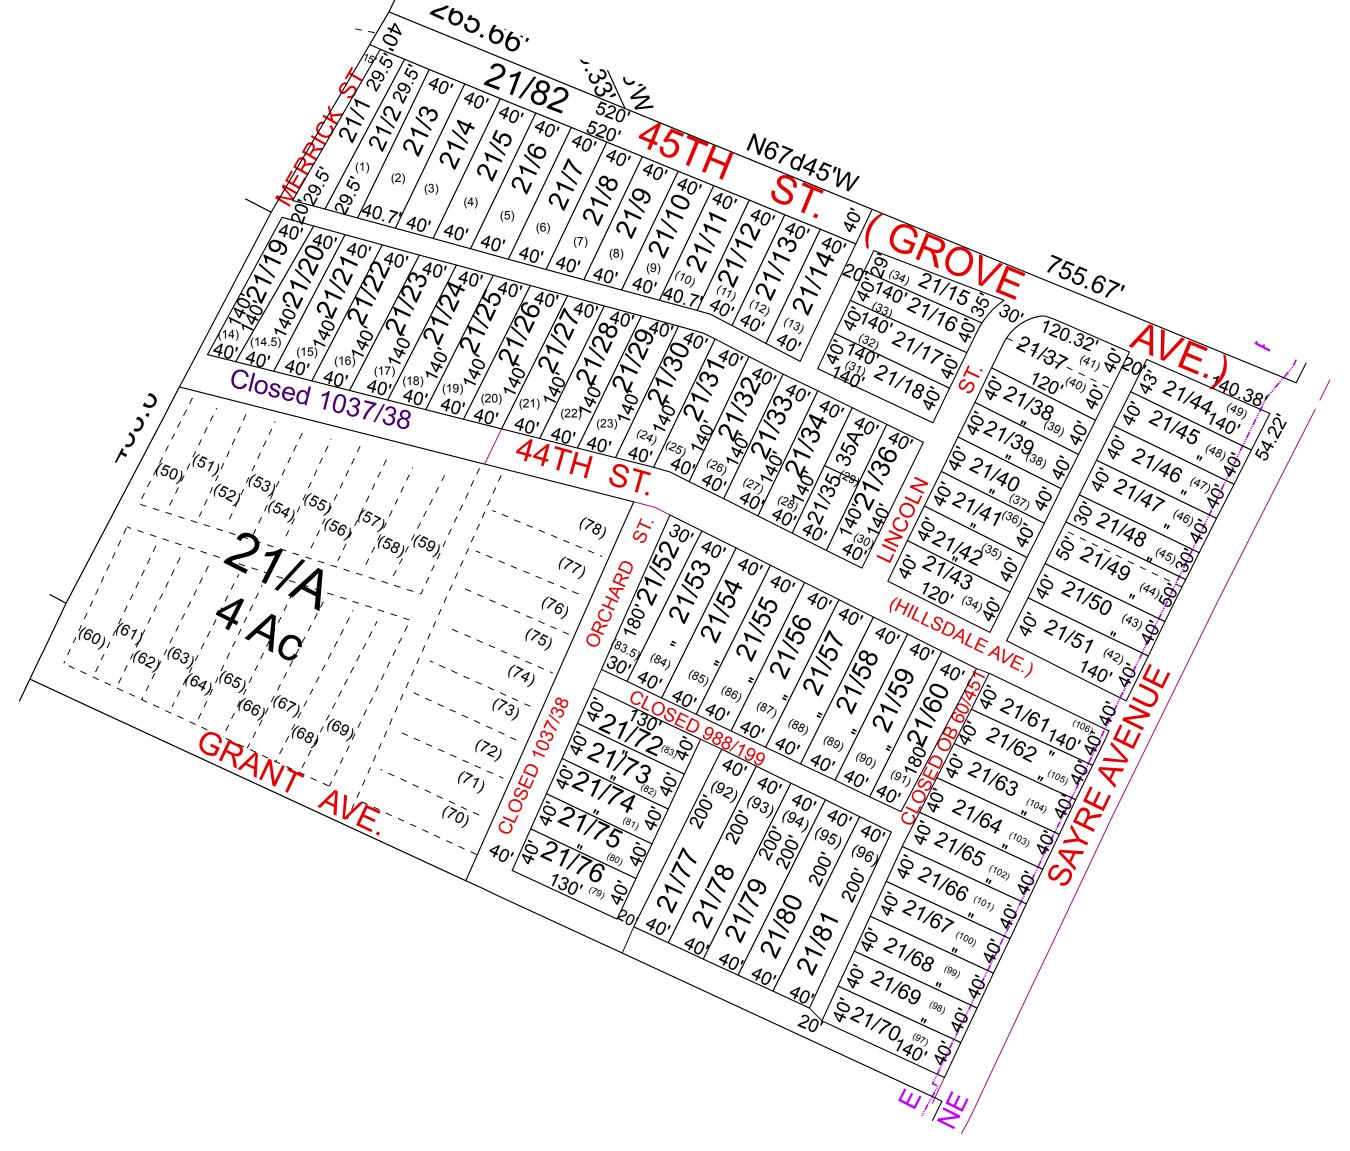

Revisions

For Tax Purposes Only this Is not Authoritative Data				Legend				
7.8.C.6 RESTRICTIONS ALL FINISHED TAX MAPS CREATED UNDER THE PROVISIONS OF LEGISLATION ARE THE PROPERTY OF THE COUNTY ASSESSORS WHO CREATED THEM AND THE REPRODUCTION, COPYING, DISTRIBUTION, SALE OR LEASE OF SUCH TAX MAPS OR COPIES THEREOF WITHOUT THE WRITTEN PERMISSION OF THE RESPECTIVE COUNTY ASSESSOR IS PROHIBITED BY LAW	150	150	150	Previous Deed	Deed lot Number (15)	District_Lines	1	7
		24	171	Property	MAP / Parcel Number 19/25 District Number 04 HOSPITAL POST OFFICE	t [†] t CEMT. ☑ LIBARY ← AIRPORT	2	8
	150	21		─── Railroad Right of Way			3	9
	150	150	171	Road and Railroad R/W Road Easement			4	10
		100 1	• • •			•	5	11
	Mapper: RDS			Road Right of Way		✓ CHURCH	6	12

WOOD COUNTY

STATE OF WEST VIRGINIA

Office of Assessor

PARKERSBURG DISTRICT 04

 SHEET NO: 21

 Date, Aerial Photography: __2003
 Date, Map: __2/2010

 Photo No : _____
 Scale : __1" = 100'