




Ohio River

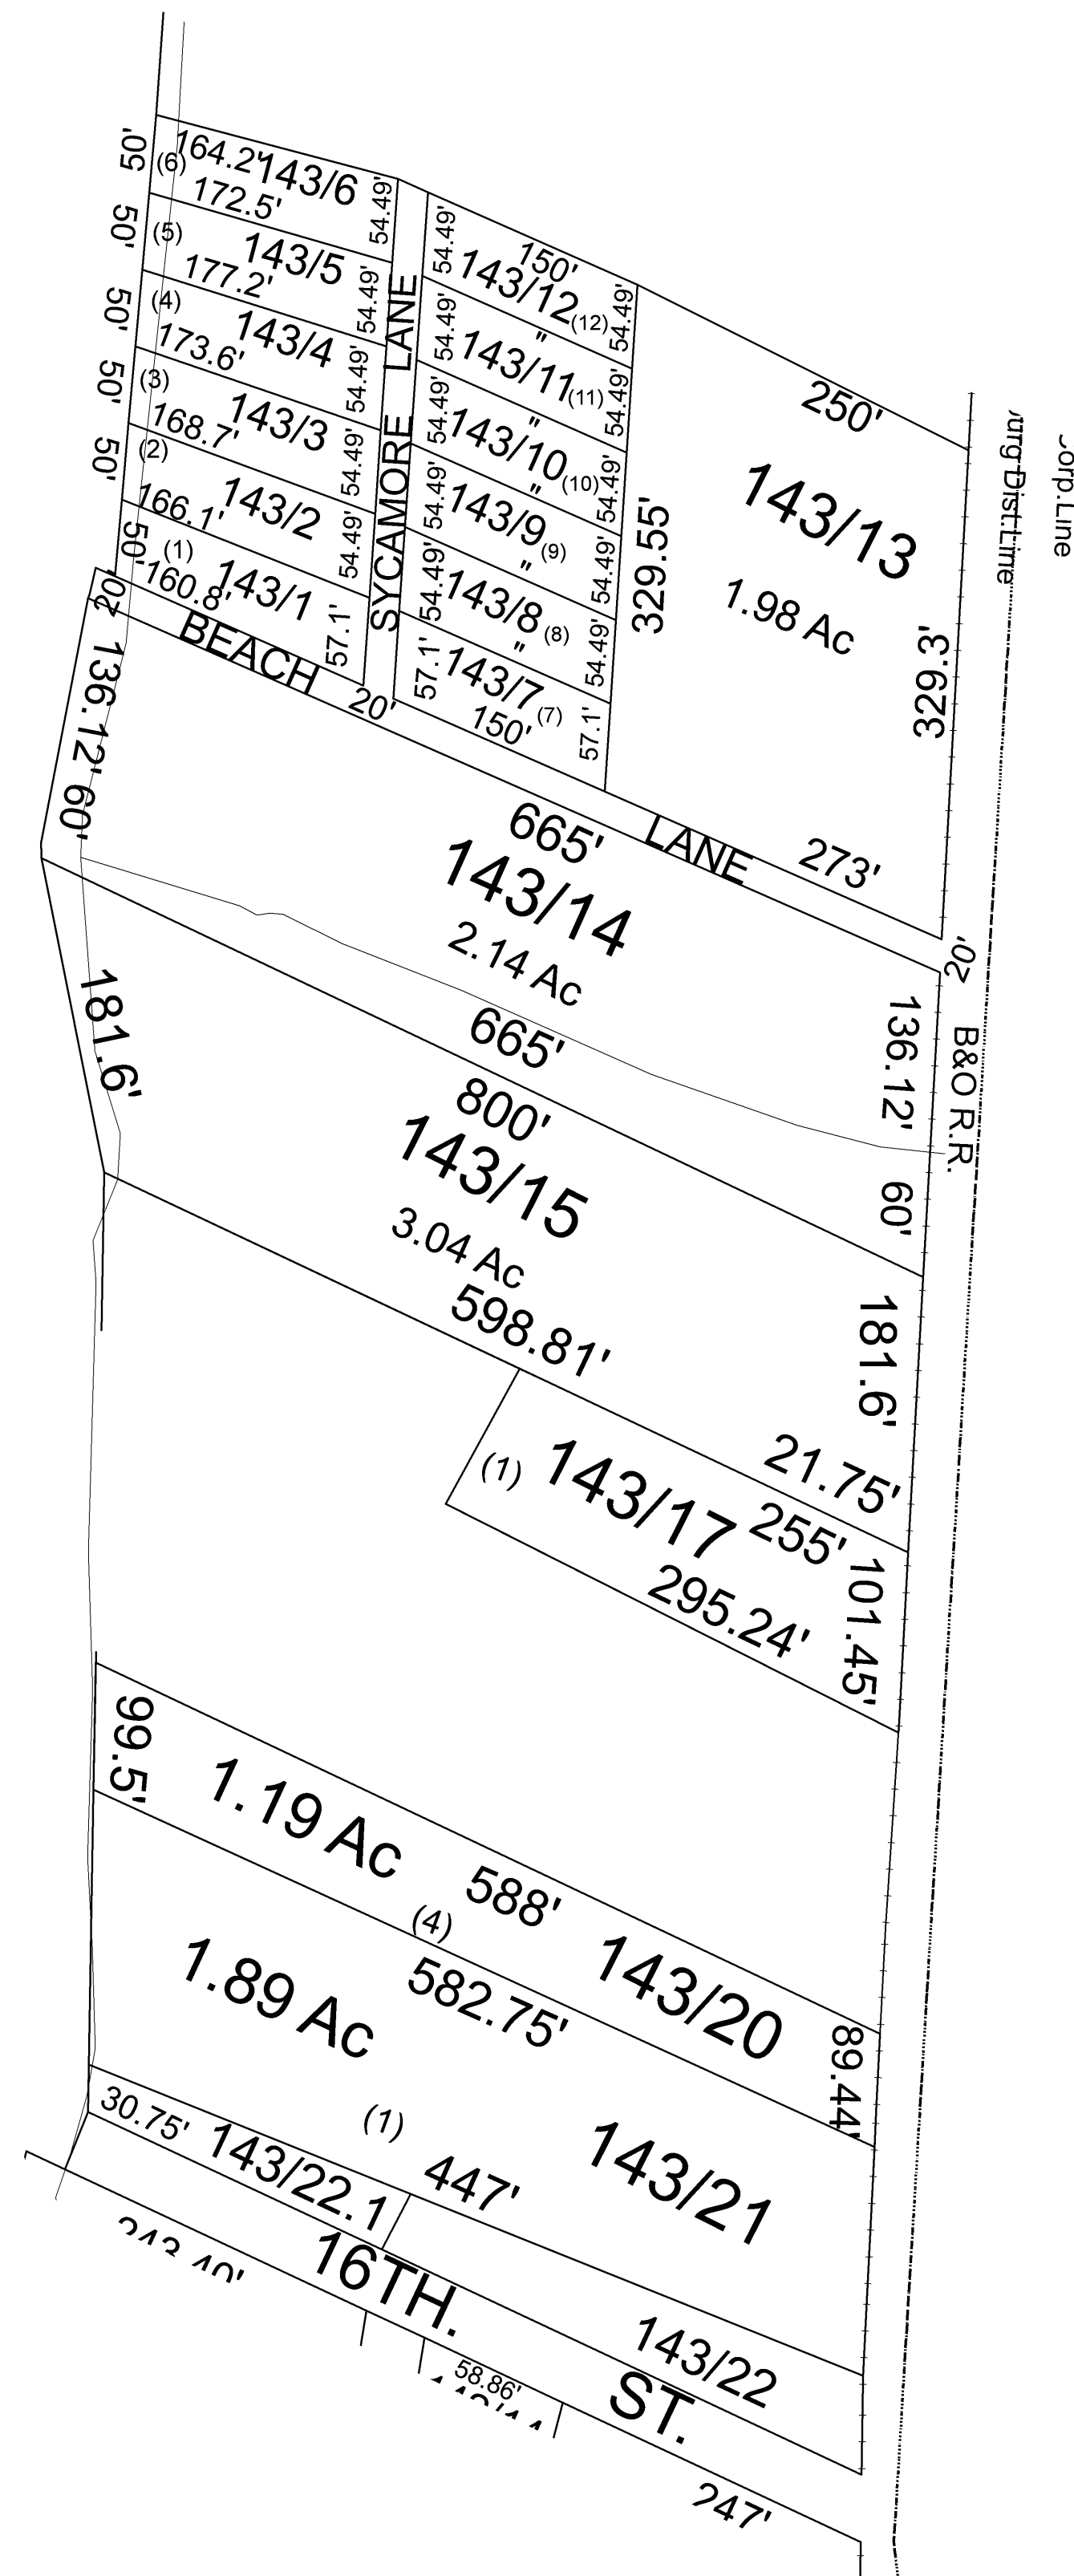

For Tax Purposes Only this Is not Authoritative Data
 7.8.C.6 RESTRICTIONS
 ALL FINISHED TAX MAPS CREATED UNDER THE PROVISIONS OF LEGISLATION ARE THE PROPERTY OF THE COUNTY ASSESSORS WHO CREATED THEM AND THE REPRODUCTION, COPYING, DISTRIBUTION, SALE OR LEASE OF SUCH TAX MAPS OR COPIES THEREOF WITHOUT THE WRITTEN PERMISSION OF THE RESPECTIVE COUNTY ASSESSOR IS PROHIBITED BY LAW

OHIO	144	5
OHIO	143	8
OHIO	142	8

Mapper: RDS

Legend	
--- Previous Deed	Deed lot Number (15)
--- Property	MAP / Parcel Number 19/25
--- Railroad Right of Way	District Number 04
--- Road and Railroad RW	HOSPITAL
--- Road Easement	POST OFFICE
--- Road Right of Way	SCHOOL
--- District Lines	CENT.
--- CEMENT.	LIBRARY
--- AIRPORT	CHURCH

Revisions	
1	7
2	8
3	9
4	10
5	11
6	12
7	13
8	14
9	15
10	16
11	17
12	18

WOOD COUNTY
 STATE OF WEST VIRGINIA
 Office of Assessor

District	PARKERSBURG DISTRICT 04
SHEET NO:	143
Date, Aerial Photography:	2003
Photo No:	
Date, Map:	2/2010
Scale:	1" = 100'