
PARKERSBURG CITY - 7

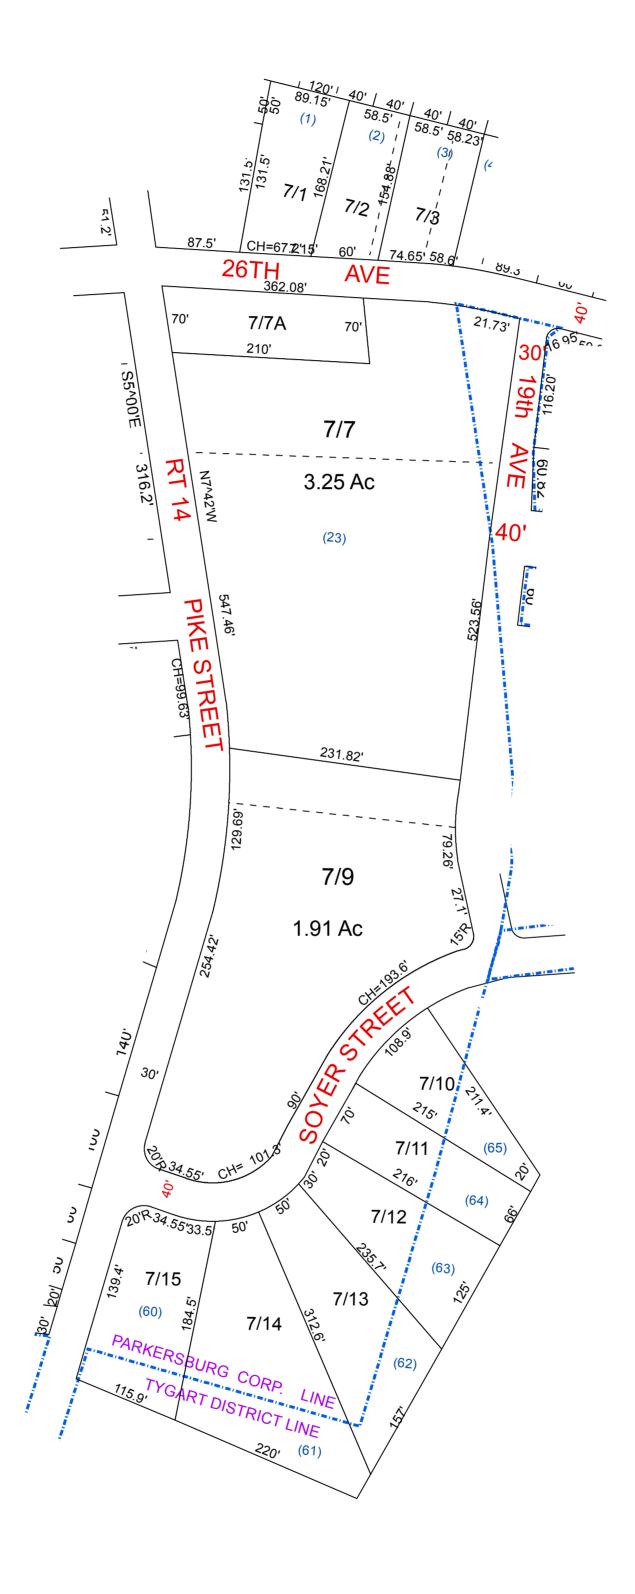

For Tax Purposes Only this
Is not Authoritative Data
7.8.C.6 RESTRICTIONS
ALL FINISHED TAX MAPS CREATED UNDER THE
PROVISIONS OF LEGISLATION ARE THE
PROPERTY OF THE COUNTY ASSESSOR
WHO CREATED THEM AND THE REPRODUCTION,
COPYING, DISTRIBUTION, SALE OR LEASE OF
SUCH TAX MAPS OR COPIES THEREOF WITHOUT
THE WRITTEN PERMISSION OF THE RESPECTIVE
COUNTY ASSESSOR IS PROHIBITED BY LAW

ГНЕ	130	131	131	
ION,	130	7	51	
F IOUT	130	100	100	
ΓIVE		Prepared by:RDS	;	

	Logi
Previous Deed	(15) De
Property	19/25 M
Railroad Right of Way	05 Di:
Road and Railroad R/W	₩ НО
 · Road Easement	<u></u> PO
—— Road Right of Way	⊲ ^A S

Legend		
ı	(15) Deed lot Number 19/25 MAP / Parcel Number 05 District Number HOSPITAL POST OFFICE SCHOOL	
	V	

	District_Lines	
mber	t [†] t CEMT.	
r	LIBARY	
	→ AIRPORT	
	CHURCH	
	FIRE STATION	
		_

		Revisions		
	1	7	13	
	2	8	14	
	3	9	15	
	4	10	16	
	5	11	17	
ON	6	12	18	
	•	, ,	'	

WOOD COUNTY
STATE OF WEST VIRGINIA

CORPERATION:	CITY OF PARKERSBURG
SHEET NO: 7	7
	Date,Map: May 28, 2013 Scale : 1" = 100'

Office of Assessor