
PARKERSBURG CITY - 87

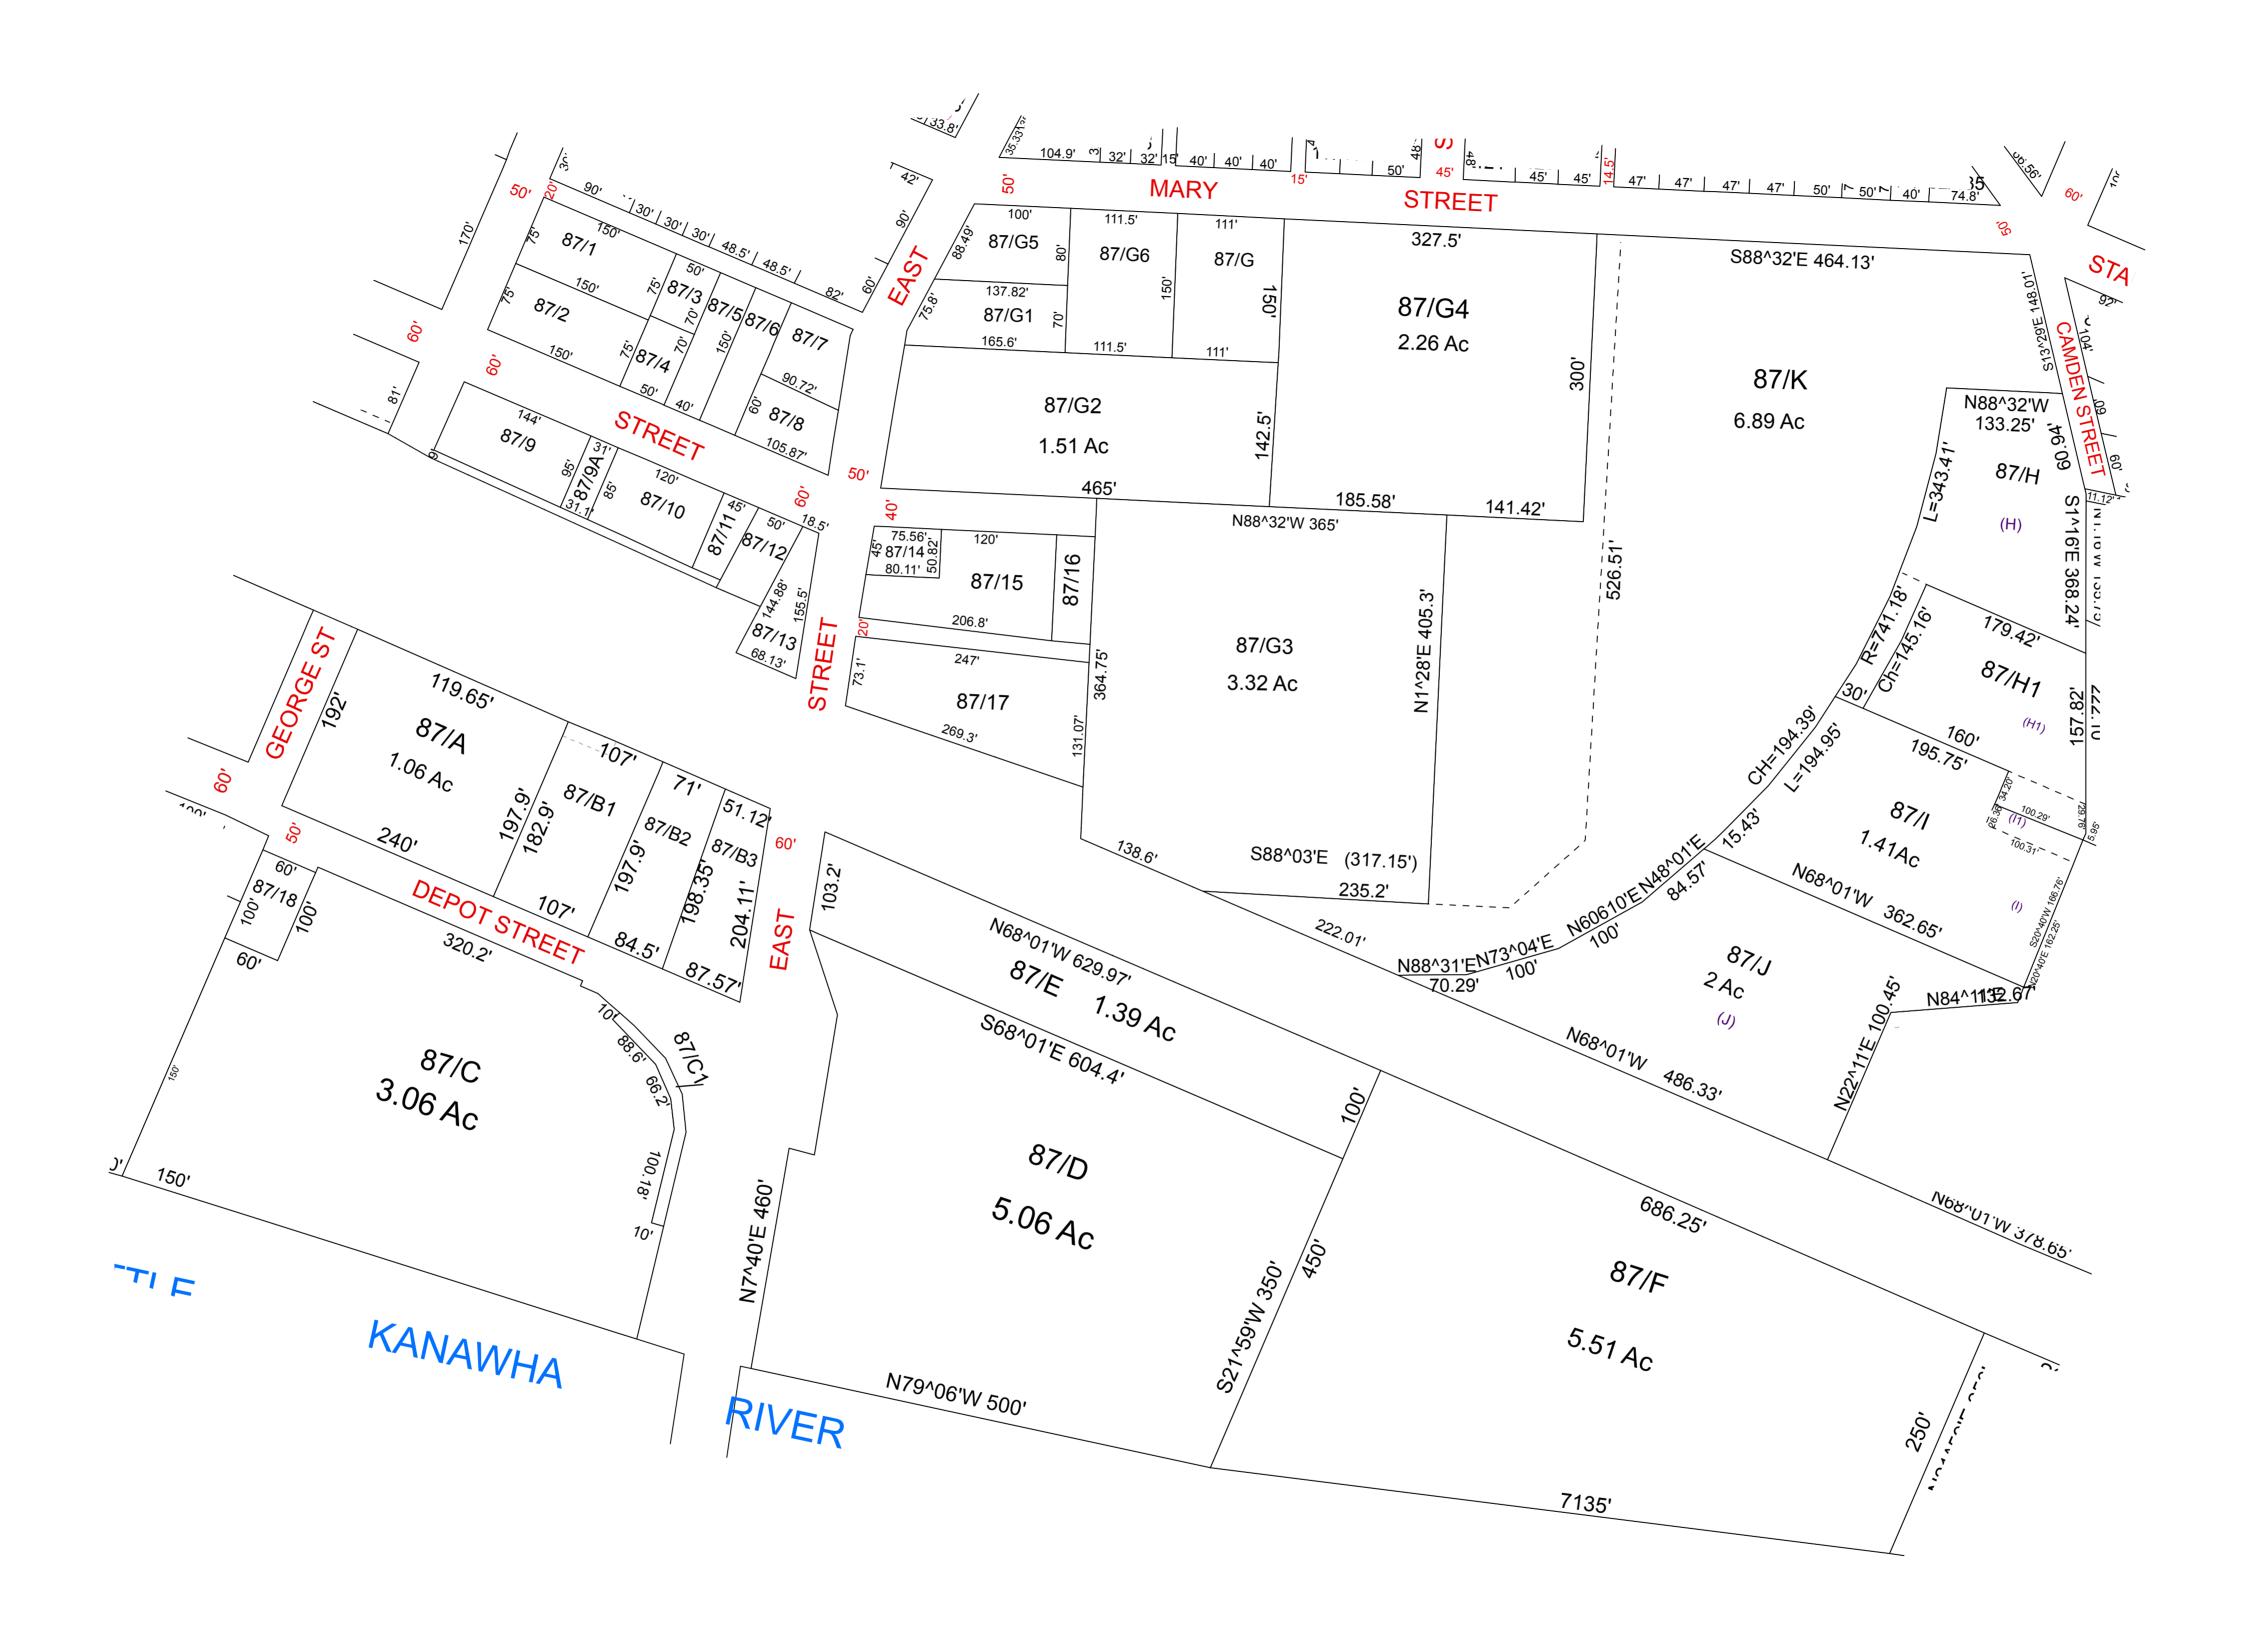

For Tax Purposes Only this Is not Authoritative Data				Legend			Revisions			
7.8.C.6 RESTRICTIONS ALL FINISHED TAX MAPS CREATED UNDER THE PROVISIONS OF LEGISLATION ARE THE PROPERTY OF THE COUNTY ASSESSOR WHO CREATED THEM AND THE REPRODUCTION.	81	82	83	Previous Deed	(15) Deed lot Number 19/25 MAP / Parcel Number	District_Lines	1	7	13	
	86	87	88	Property Railroad Right of Way	05 District Number HOSPITAL	t [†] t CEMT. ☑ LIBARY	3	9	15	
COPYING, DISTRIBUTION, SALE OR LEASE OF SUCH TAX MAPS OR COPIES THEREOF WITHOUT	06	3	88	— Road and Railroad R/W− - · Road Easement	POST OFFICE	♣ AIRPORT ♣ CHURCH ♠ CHURCH	4	10	16	
THE WRITTEN PERMISSION OF THE RESPECTIVE COUNTY ASSESSOR IS PROHIBITED BY LAW	l Prepared by:RDS		1	Road Right of Way		FIRE STATION	6	11 12	17 18	

WOOD COUNTY
STATE OF WEST VIRGINIA
Office of Assessor

CORPERATION: CITY OF PARKERSBURG

SHEET NO: 87

Date,Map: May 28, 2013
Scale: 1" = 100'