
PARKERSBURG CITY - 141

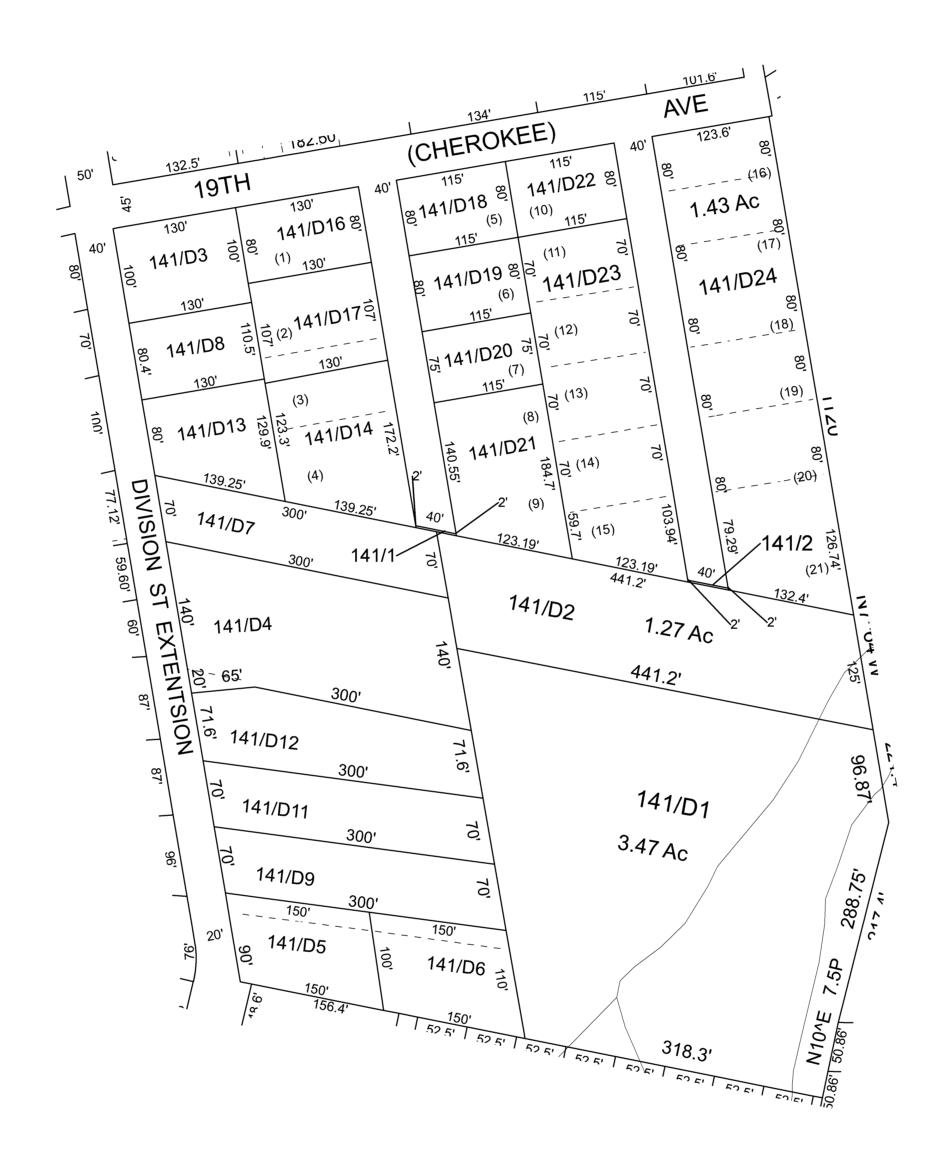

Revisions

For Tax Purposes Only this				
Is not Authoritative Data				
7.8.C.6 RESTRICTIONS				
ALL FINISHED TAX MAPS CREATED UNDER THE				
PROVISIONS OF LEGISLATION ARE THE				
PROPERTY OF THE COUNTY ASSESSOR				
WHO CREATED THEM AND THE REPRODUCTION,				
COPYING, DISTRIBUTION, SALE OR LEASE OF				
SUCH TAX MAPS OR COPIES THEREOF WITHOUT				
THE WRITTEN PERMISSION OF THE RESPECTIVE				
COUNTY ASSESSOR IS PROHIBITED BY I AW				

HE.	139	109	139	
ON,	139	141	139	
DUT	139	125	126	
VE		Prepared by:RDS		

 Previous Deed ----- Property ---- Railroad Right of Way ----- Road and Railroad R/W - - · Road Easement ----- Road Right of Way

Legend (15) Deed lot Number 19/25 MAP / Parcel Number 05 District Number HOSPITAL m POST OFFICE

LIBARY AIRPORT CHURCH

District_Lines †[†]† CEMT. FIRE STATION WOOD COUNTY STATE OF WEST VIRGINIA

Office of Assessor

CORPERATION: CITY OF PARKERSBURG SHEET NO: 141 Date,Map: Nov 08, 2011 Scale : 1" = 100'