
## PARKERSBURG CITY - 18A

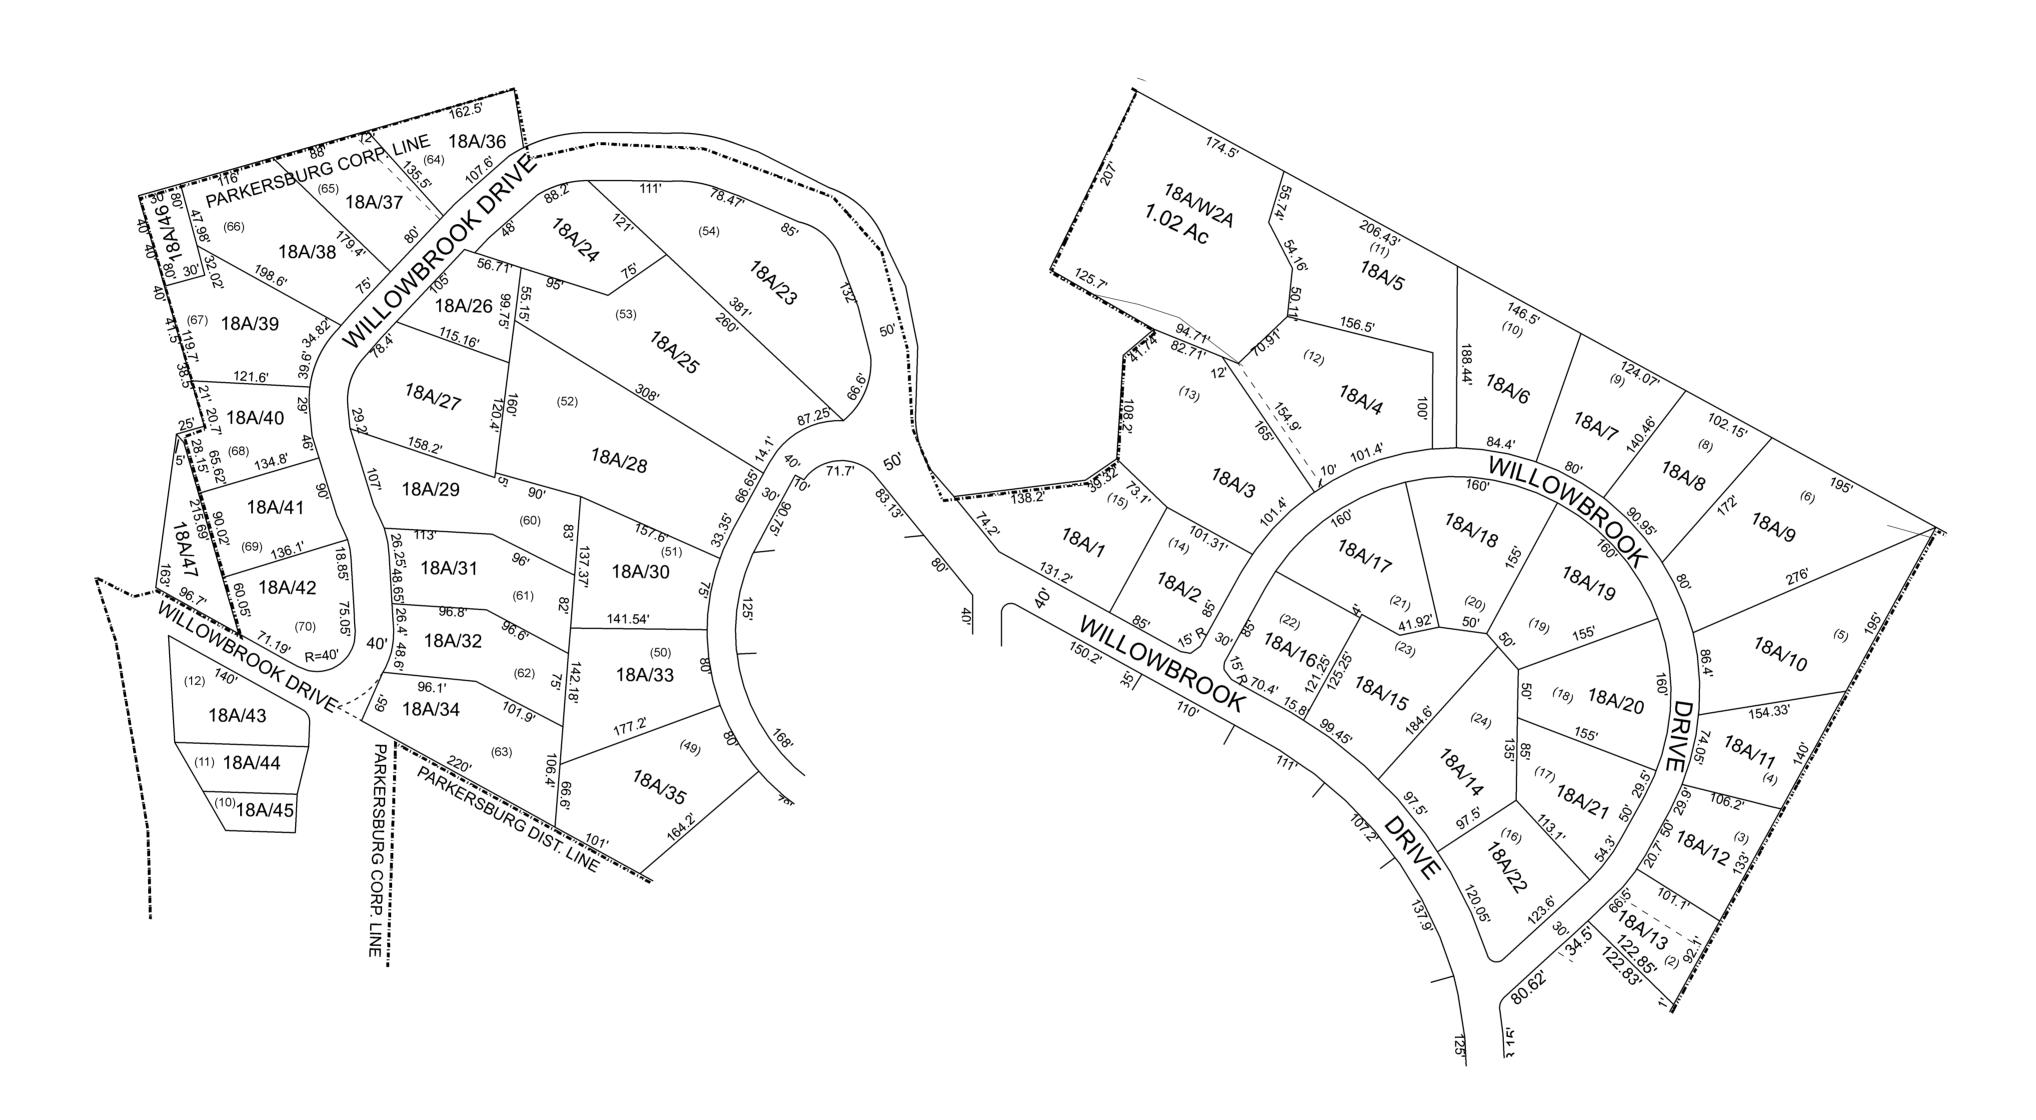

For Tax Purposes Only this Is not Authoritative Data				Legend			Revisions			
7.8.C.6 RESTRICTIONS	46	100	100	<ul><li>— Previous Deed</li></ul>	(15) Deed lot Number	□ District_Lines	1	7	13	
ALL FINISHED TAX MAPS CREATED UNDER THE PROVISIONS OF LEGISLATION ARE THE				Property	19/25 MAP / Parcel Number 05 District Number	<sub>†</sub> † <sub>†</sub> CEMT.	2	8	14	
PROPERTY OF THE COUNTY ASSESSOR WHO CREATED THEM AND THE REPRODUCTION,	19	18A	150	Railroad Right of Way	HOSPITAL	LIBARY	3	9	15	
COPYING, DISTRIBUTION, SALE OR LEASE OF	19	101	150	Road and Railroad R/W Road Easement	POST OFFICE	→ AIRPORT	4	10	16	
SUCH TAX MAPS OR COPIES THEREOF WITHOUT THE WRITTEN PERMISSION OF THE RESPECTIVE					SCHOOL	CHURCH     A     CHURCH     CHURCH	5	11	17	•
COUNTY ASSESSOR IS PROHIBITED BY LAW	Prepared by:RDS				⊗ 301100L	FIRE STATION	6	12	18	

WOOD COUNTY
STATE OF WEST VIRGINIA

Office of Assessor

CORPERATION:	CITY OF P	ARKERSBURG		
SHEET NO: 1	8A			
	Date,Map: Scale :	Nov 08, 2011 1" = 100'		