
PARKERSBURG CITY - 7

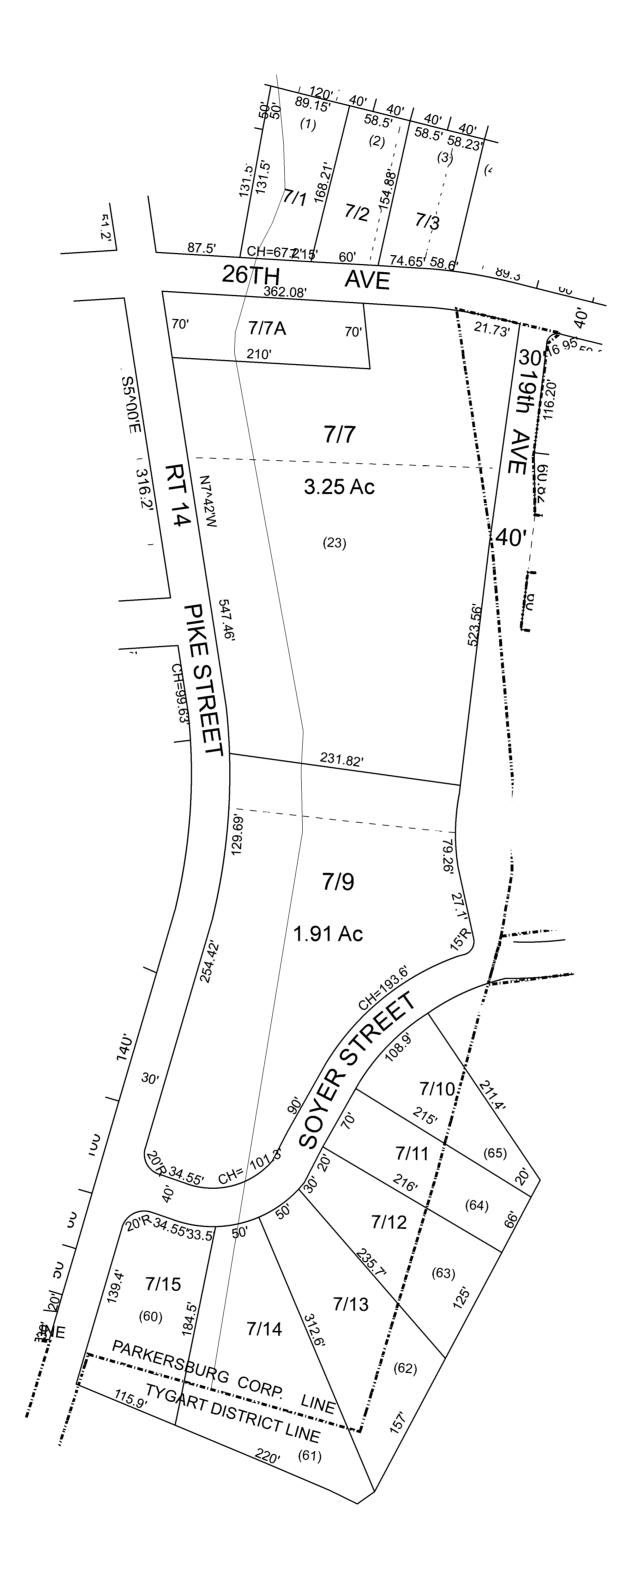

Revisions

For Tax Purposes Only this
Is not Authoritative Data
7.8.C.6 RESTRICTIONS
ALL FINISHED TAX MAPS CREATED UNDER THE
PROVISIONS OF LEGISLATION ARE THE
PROPERTY OF THE COUNTY ASSESSOR
WHO CREATED THEM AND THE REPRODUCTION,
COPYING, DISTRIBUTION, SALE OR LEASE OF
SUCH TAX MAPS OR COPIES THEREOF WITHOUT
THE WRITTEN PERMISSION OF THE RESPECTIVE
COUNTY ASSESSOR IS PROHIBITED BY LAW

R THE	130	131	131	
CTION,	130	7	51	
OF THOUT	130	100	100	
CTIVE W		Prepared by:RDS	•	

 Previous Deed ── Railroad Right of Way ----- Road and Railroad R/W - - · Road Easement ----- Road Right of Way

HOSPITAL

Legend (15) Deed lot Number 19/25 MAP / Parcel Number 05 District Number **m** POST OFFICE SCHOOL

District_Lines ††† CEMT. LIBARY AIRPORT FIRE STATION

WOOD COUNTY

STATE OF WEST VIRGINIA Office of Assessor

CORPERATION: CITY OF PARKERSBURG SHEET NO: 7 Date,Map: Nov 08, 2011 Scale : 1" = 100'