
For Tax Purposes OnlyThis				Legend			Revisions			
is not Authoritative Data 7.8.C.6 RESTRICTIONS	154	200	200	— — Previous Deed	Deed lot Number (15)	District_Lines	1	7	13	WOOD CC
ALL FINISHED TAX MAPS CREATED UNDER THE PROVISIONS OF LEGISLATION ARE THE PROPERTY OF THE COUNTY ASSESSORS WHO CREATED THEM AND THE REPRODUCTION, COPYING, DISTRIBUTION, SALE OR LEASE OF			200	Property Railroad Right of Way Road and Railroad R/W Road Easement	MAP / Parcel Number 19/25 District Number 08 HOSPITAL M POST OFFICE	+ [†] + CEMT. ☑ LIBARY -{ AIRPORT	2	8	14	
	154						3	9	15	STATE OF WEST
	4 6 4	2000					4	10	16	Office of Asse
COPYING, DISTRIBUTION, SALE OR LEASE OF SUCH TAX MAPS OR COPIES THEREOF WITHOUT THE WRITTEN PERMISSION OF THE RESPECTIVE	154	4400	1	—— Road Right of Way	े school	CHURCH	5	11	17	
COUNTY ASSESSOR IS PROHIBITED BY LAW	Prepared by:RDS	3		······································			6	12	18	

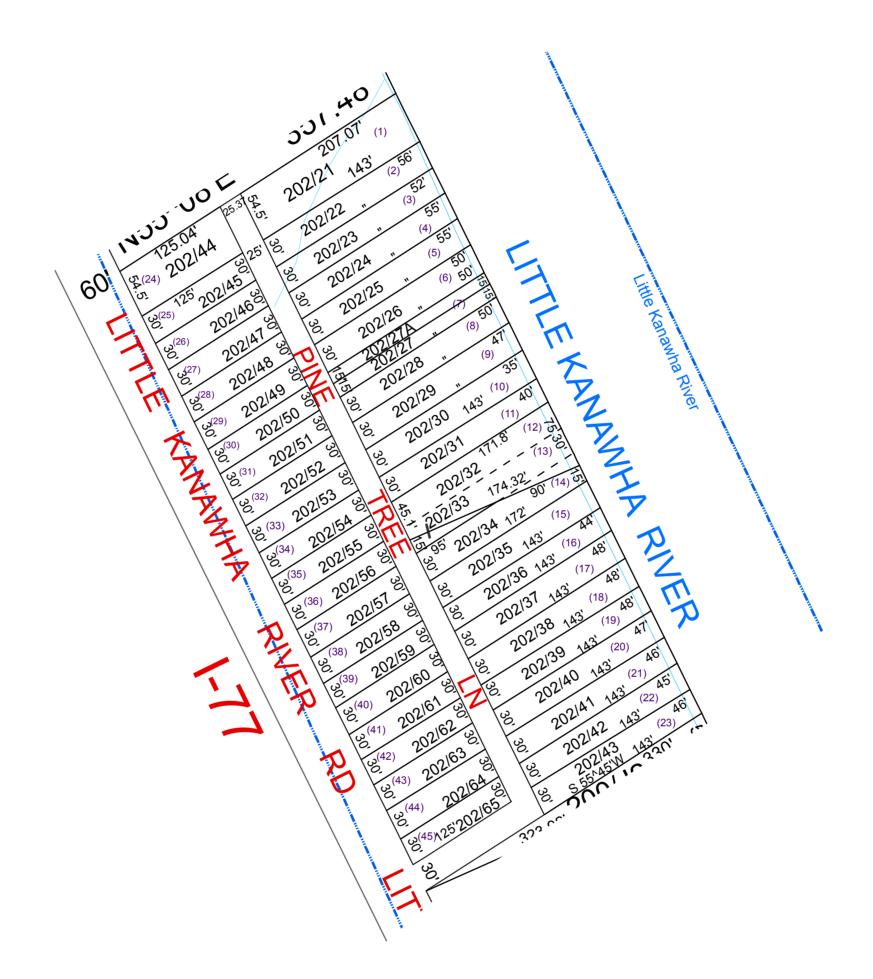

	TYGART-202
	N
UNTY	District _08 Sub/Division TYGART Criss Mccuskey& Carpenter Adn
VIRGINIA essor	SHEET NO: 202 Date, Aerial Photography:_2003 Date,Map: Photo No : Scale :1" = 100'