


UNION - 240

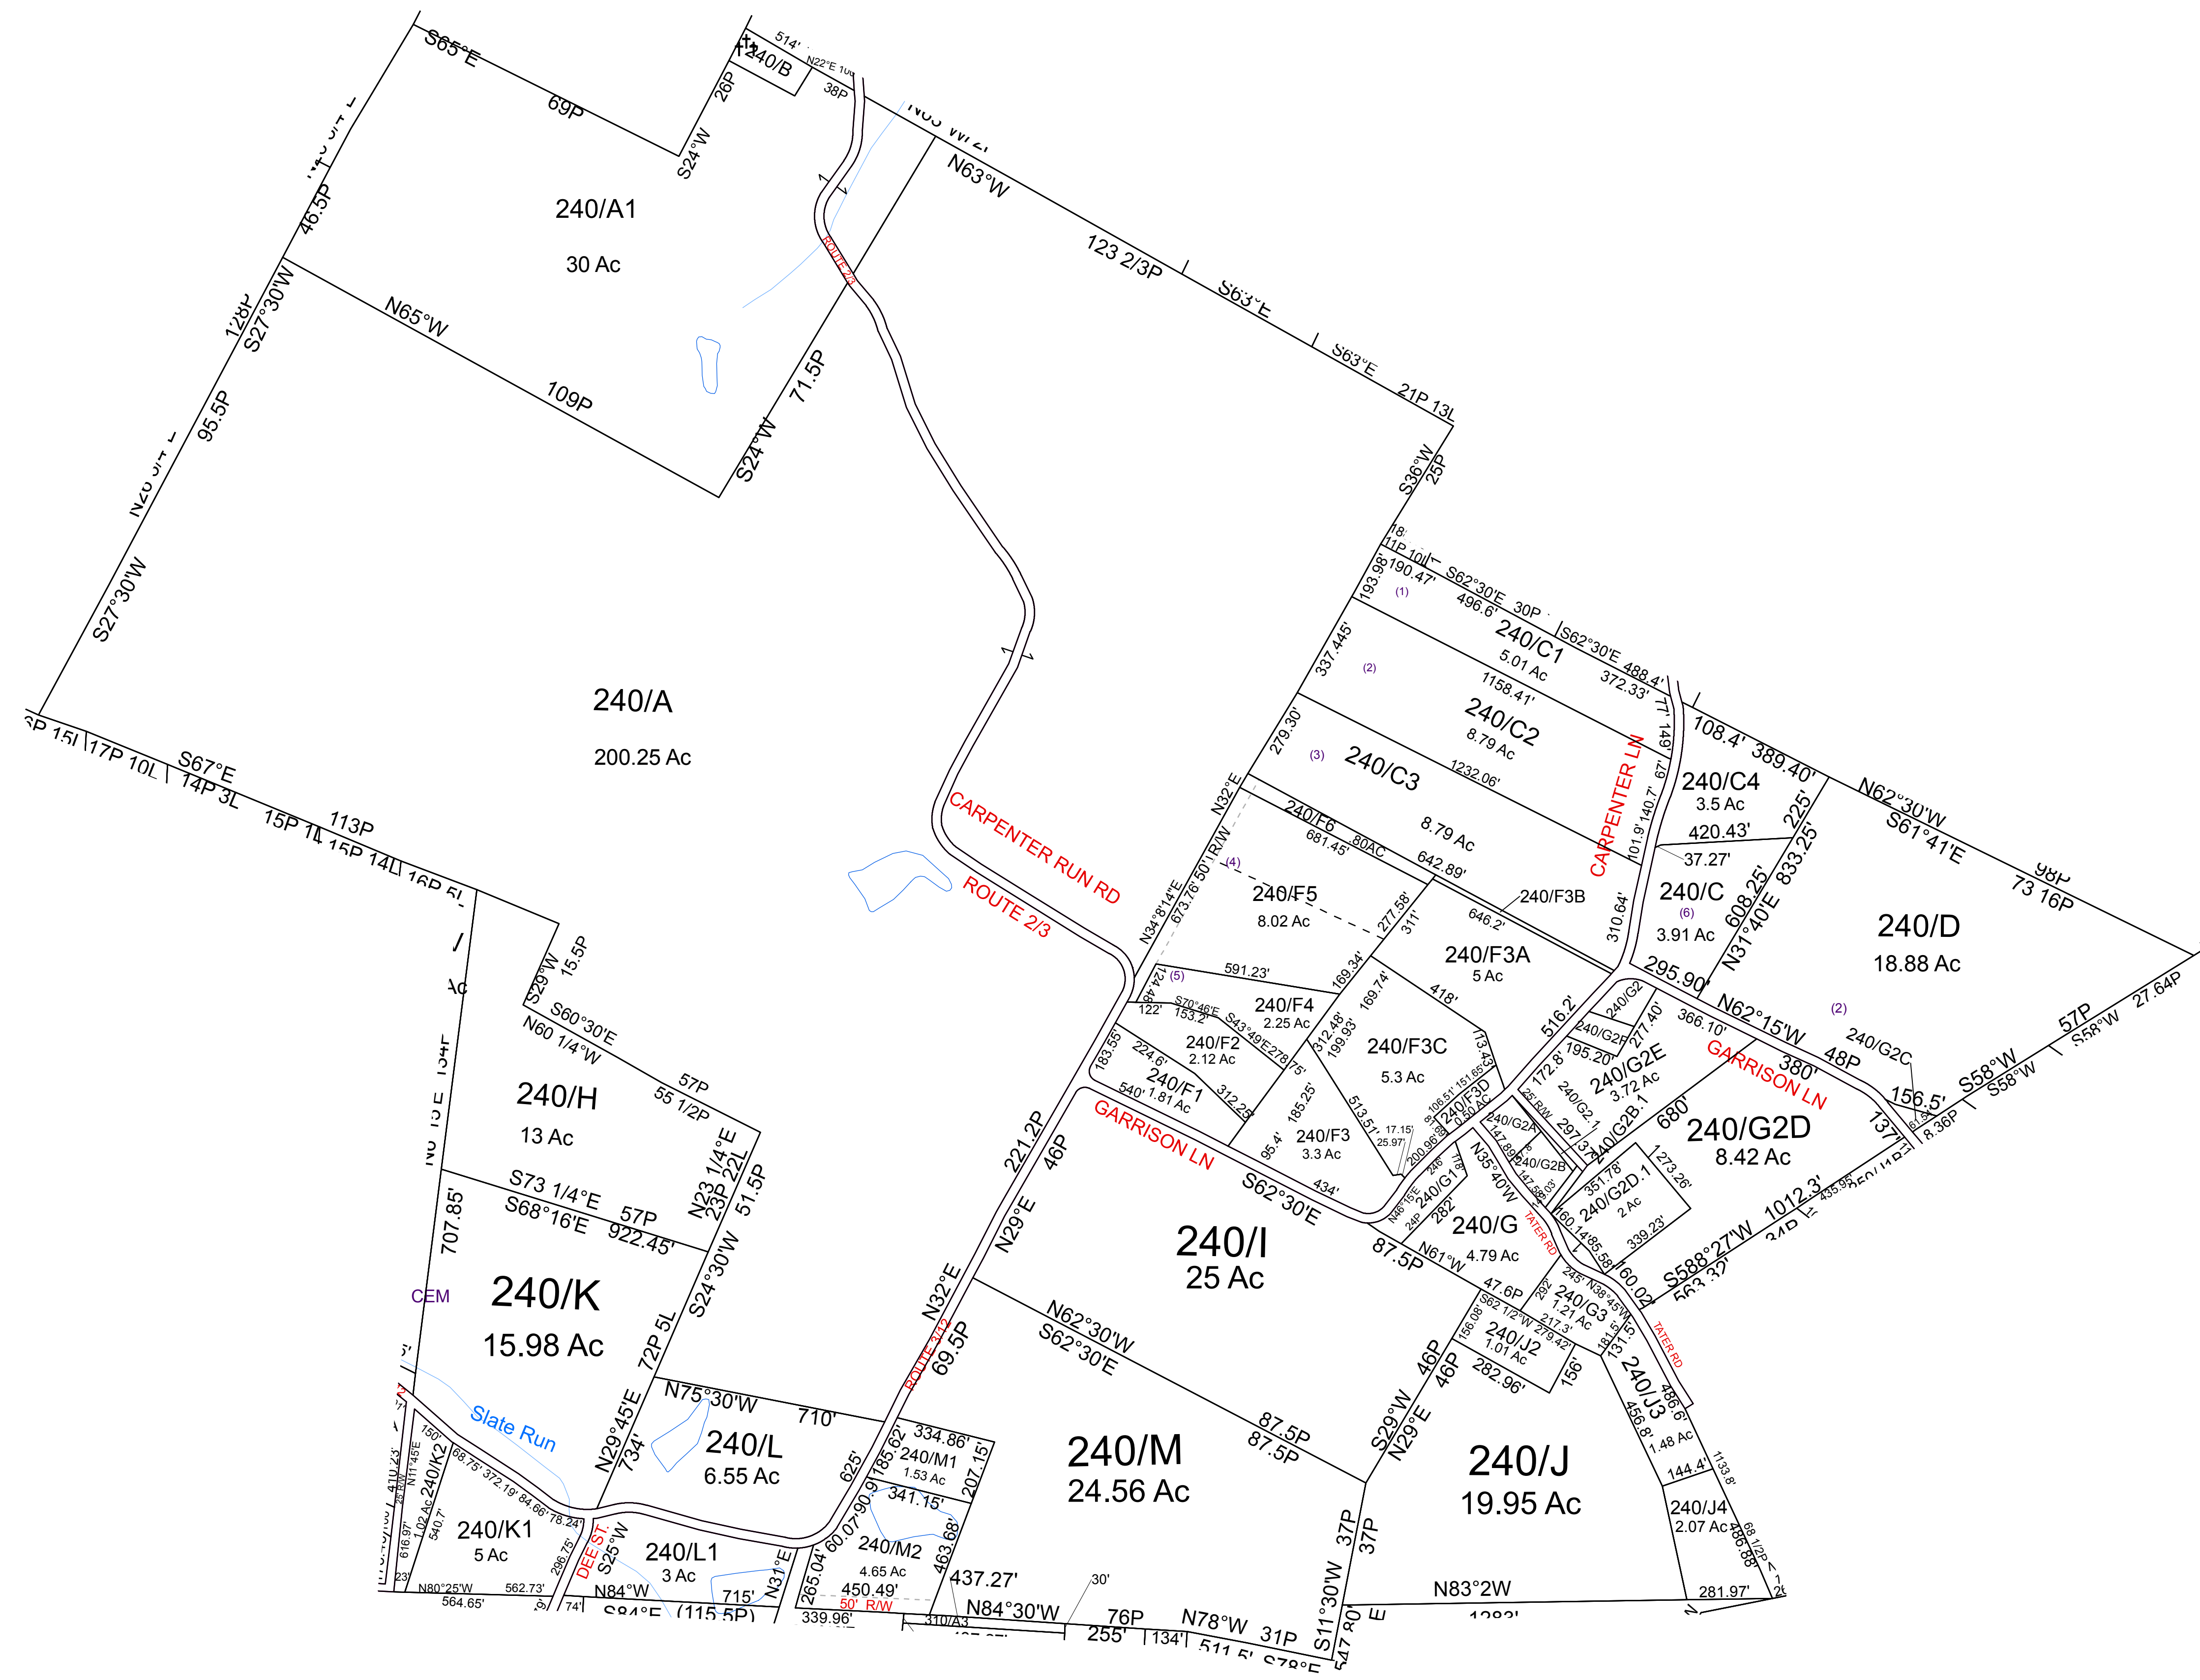

For Tax Purposes Only This Is not Authoritative Data  
 7.8.C.6 RESTRICTIONS  
 ALL FINISHED TAX MAPS CREATED UNDER THE PROVISIONS OF LEGISLATION ARE THE PROPERTY OF THE COUNTY ASSESSORS WHO CREATED THEM AND THE REPRODUCTION, COPYING, DISTRIBUTION, SALE OR LEASE OF SUCH TAX MAPS OR COPIES THEREOF, WITHOUT THE WRITTEN PERMISSION OF THE RESPECTIVE COUNTY ASSESSOR IS PROHIBITED BY LAW

|     |     |     |
|-----|-----|-----|
| 230 | 150 | 150 |
| 230 | 240 | 250 |
| 300 | 310 | 250 |

Prepared by: RDS

| Legend |                           |
|--------|---------------------------|
|        | Previous Deed             |
|        | Property                  |
|        | Railroad Right of Way     |
|        | Road and Railroad RW      |
|        | Road Easement             |
|        | Road Right of Way         |
|        | Deed lot Number (15)      |
|        | MAP / Parcel Number 19/25 |
|        | District Number 99        |
|        | HOSPITAL                  |
|        | POST OFFICE               |
|        | SCHOOL                    |
|        | District Lines            |
|        | CEM                       |
|        | LIBRARY                   |
|        | AIRPORT                   |
|        | CHURCH                    |

| Revisions |  |    |
|-----------|--|----|
| 1         |  | 7  |
| 2         |  | 8  |
| 3         |  | 9  |
| 4         |  | 10 |
| 5         |  | 11 |
| 6         |  | 12 |
|           |  | 13 |
|           |  | 14 |
|           |  | 15 |
|           |  | 16 |
|           |  | 17 |
|           |  | 18 |

**WOOD COUNTY**  
 STATE OF WEST VIRGINIA  
 Office of Assessor

|                                |                         |
|--------------------------------|-------------------------|
| District                       | <b>9 - UNION</b>        |
| SHEET NO: 240                  |                         |
| Date, Aerial Photography: 2003 | Date, Map: May 28, 2013 |
| Photo No: _____                | Scale: 1" = 300'        |