

VIENNA - 52

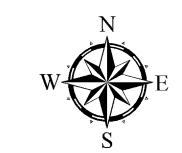

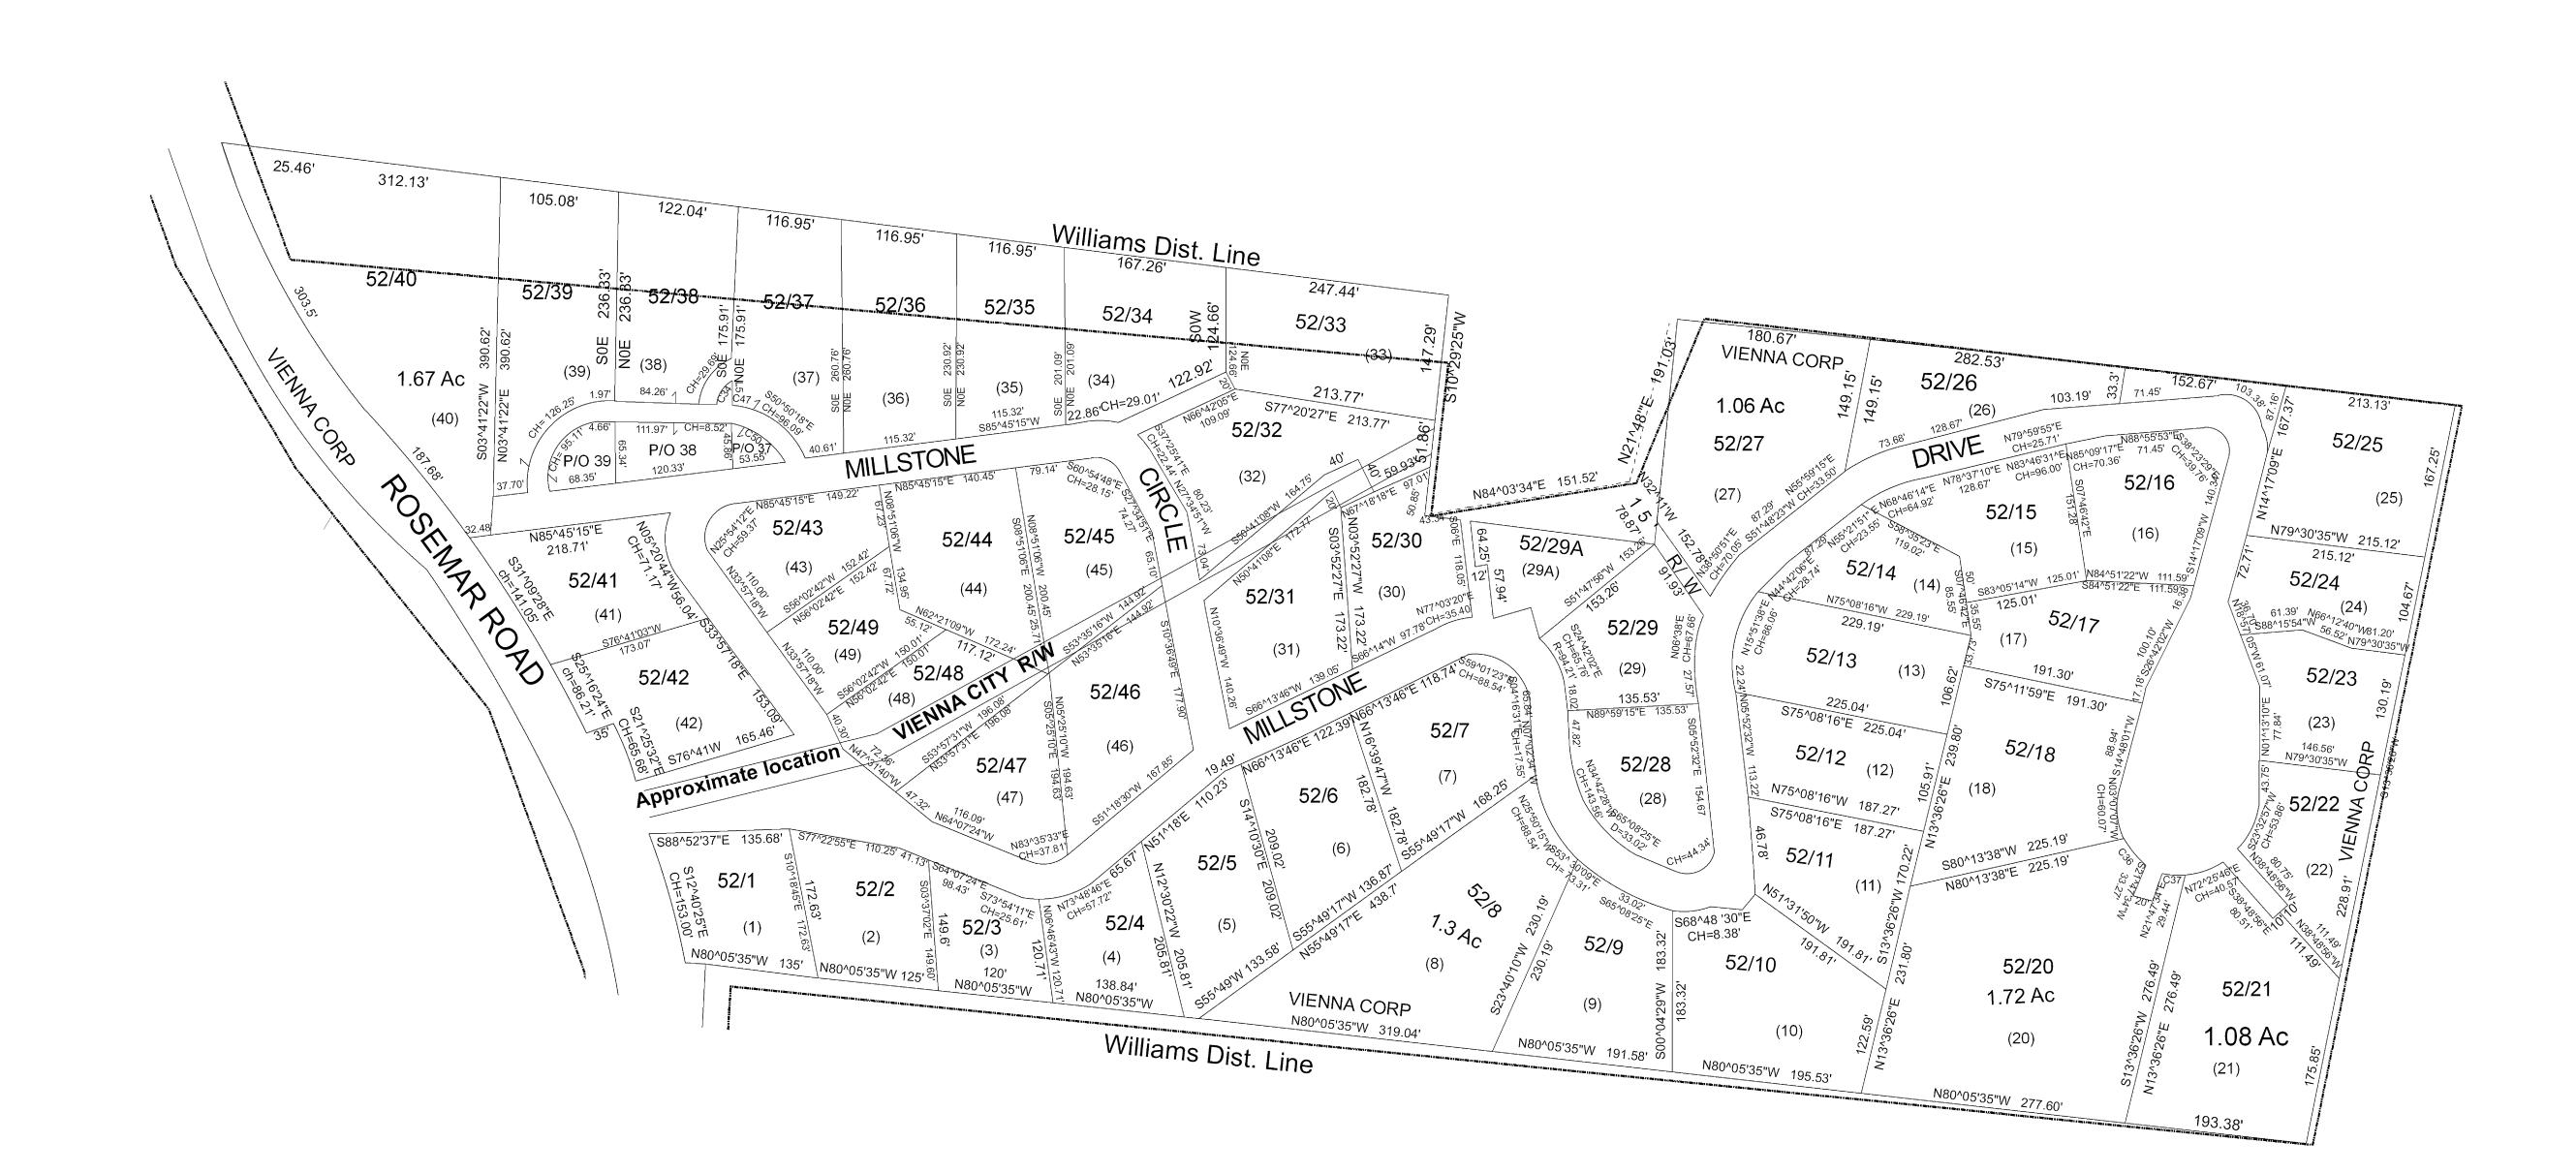

For Tax Purposes Only This Is not Authoritative Data				Legend			Revisions			
7.8.C.6 RESTRICTIONS ALL FINISHED TAX MAPS CREATED UNDER THE PROVISIONS OF LEGISLATION ARE THE	15	390	390	Previous Deed	Deed lot Number (15)	■ District_Lines	1	7	13	
	200	=0	000	Property	MAP / Parcel Number 19/25 District Number 10	t [†] † CEMT.	2	8	14	
PROPERTY OF THE COUNTY ASSESSORS	390	52	390	Railroad Right of Way	HOSPITAL	LIBARY	3	9	15	
WHO CREATED THEM AND THE REPRODUCTION, COPYING, DISTRIBUTION, SALE OR LEASE OF SUCH TAX MAPS OR COPIES THEREOF WITHOUT THE WRITTEN PERMISSION OF THE RESPECTIVE	390	390	390	Road Easement POST OFFICE	→ AIRPORT	4	10	16		
		•	'	Road Right of Way	⊸		5	11	17	
COUNTY ASSESSOR IS PROHIBITED BY LAW	Prepared by:RDS		,	301100L	* 01101(011	6	12	18		

WOOD COUNTY
STATE OF WEST VIRGINIA
Office of Assessor

CORPERATION:										
VIENNA CORP 10										
SHEET NO: 52										
Date, Aerial Photography:2003	Date,Map:JUNE/2010 Scale :1" = 100'									