


WALKER - 510

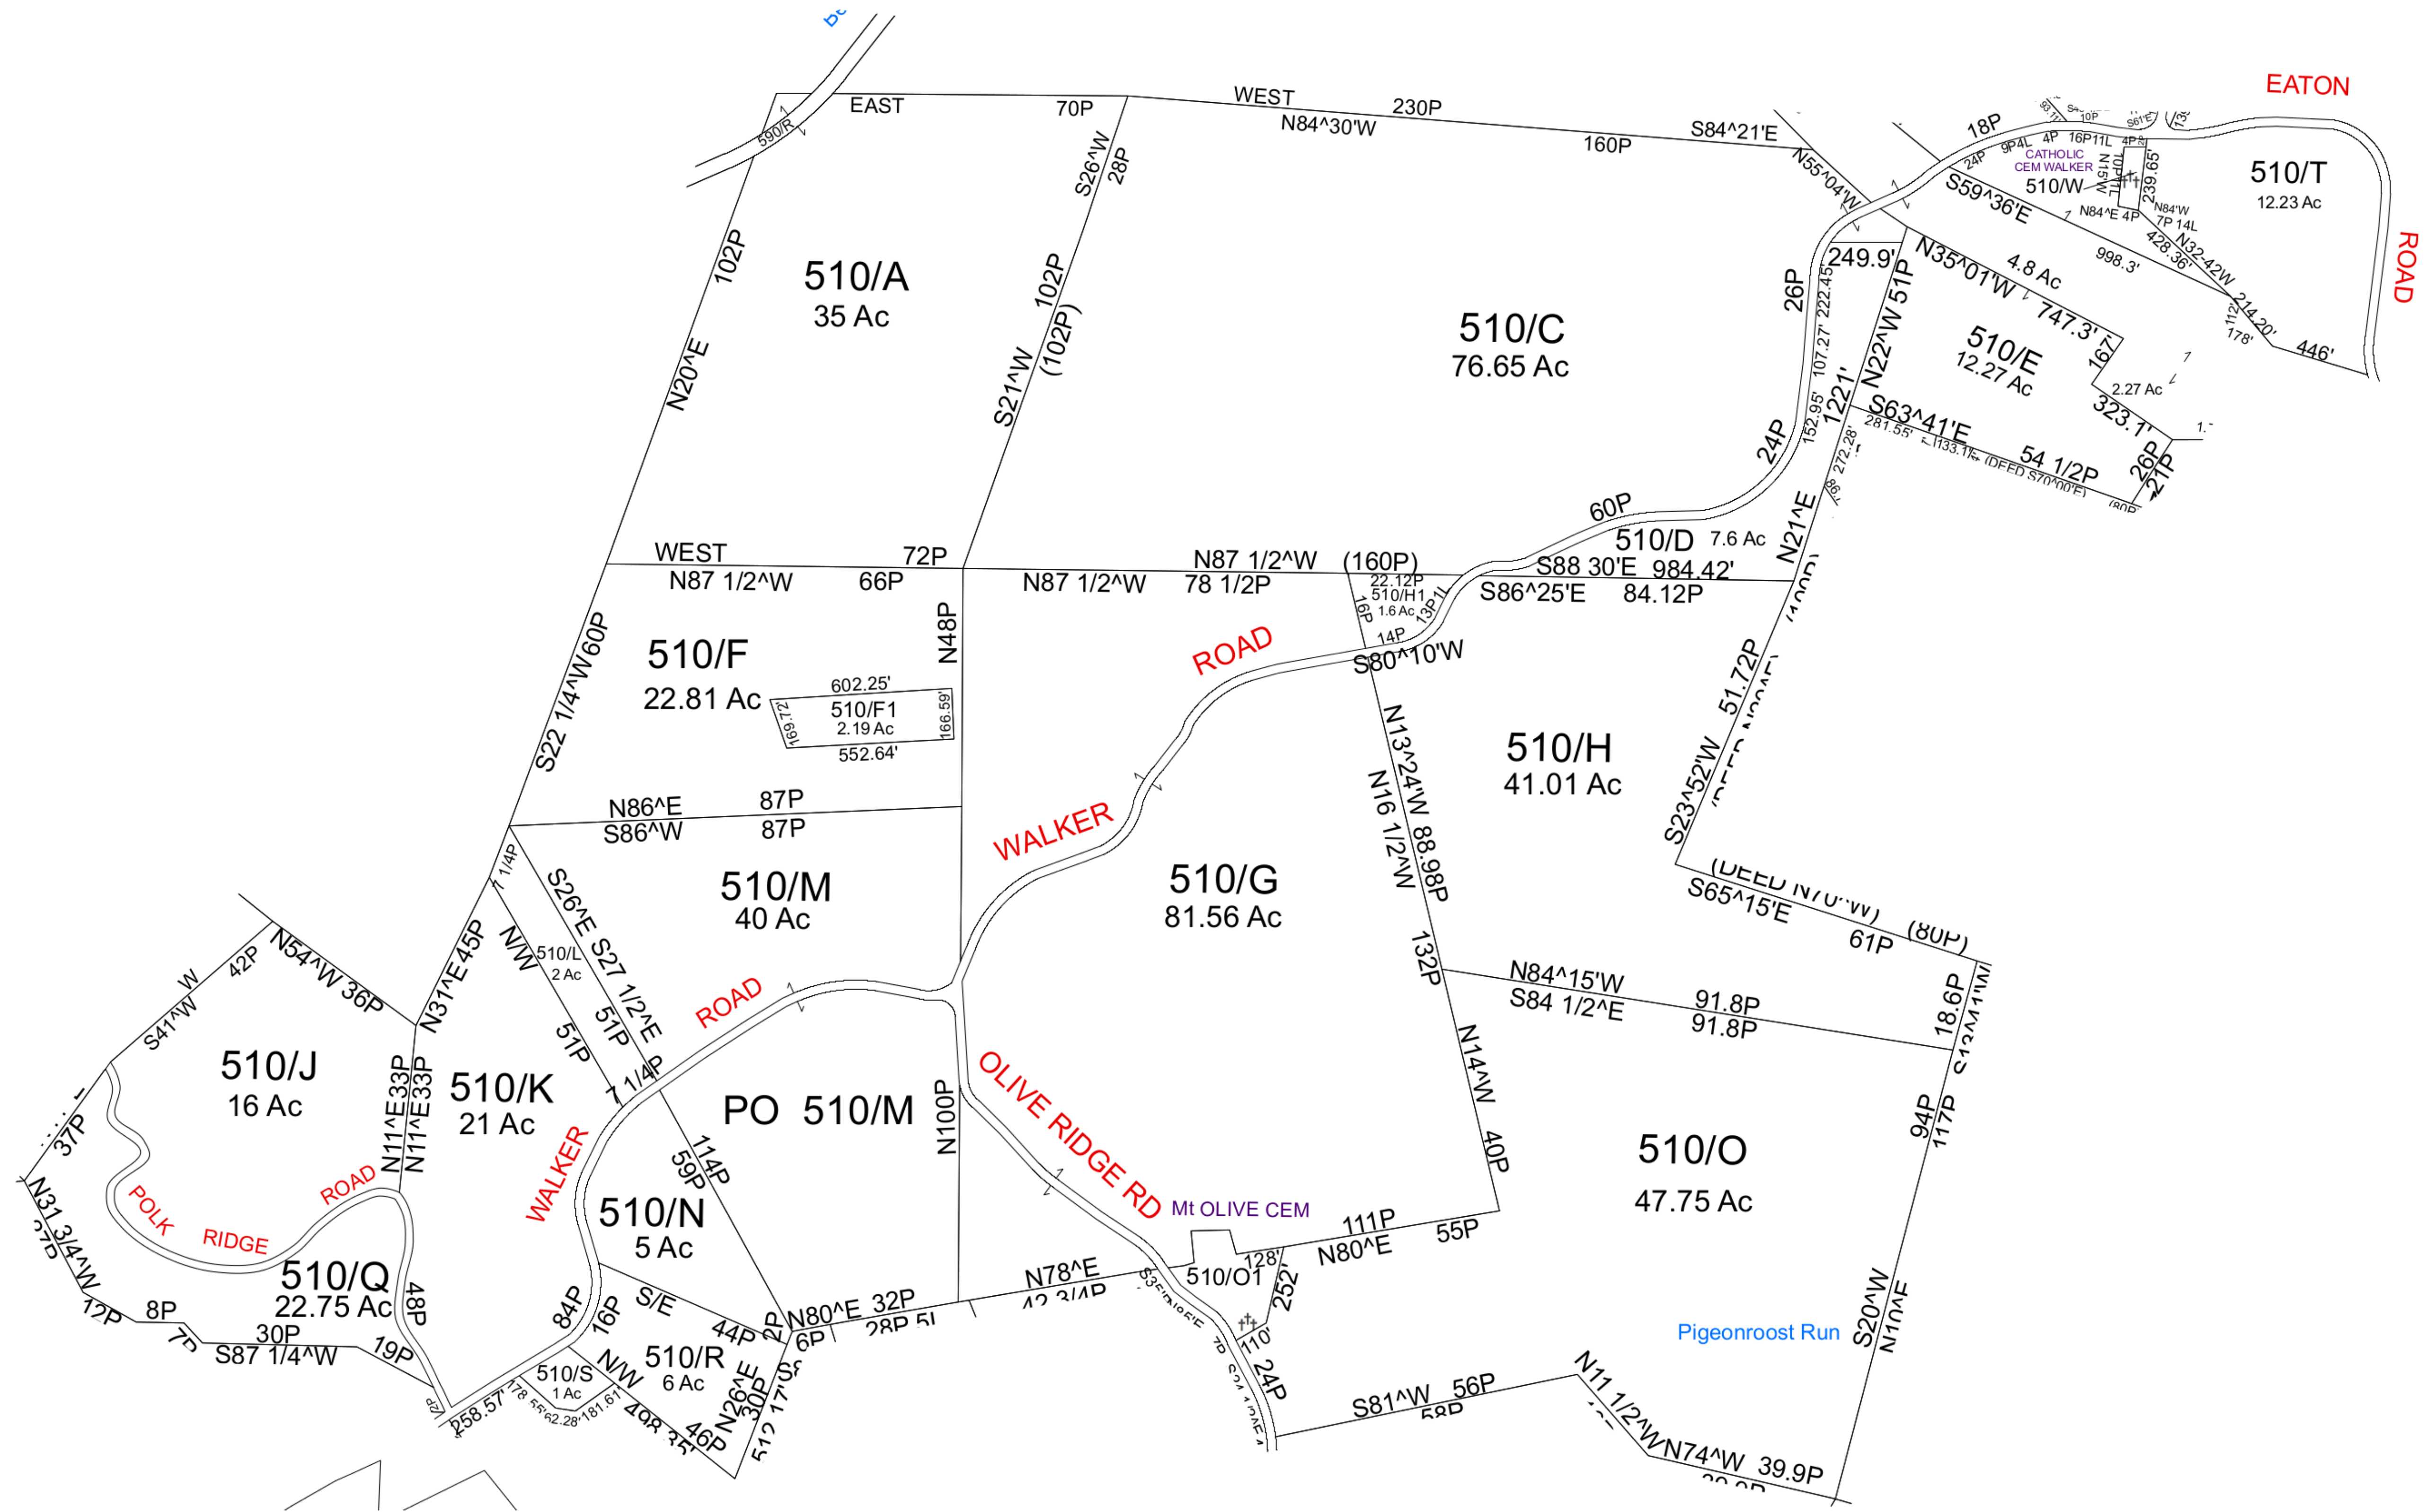

For Tax Purposes Only This Is not Authoritative Data

450	450	520
560	510	511
610	620	570

Prepared by:RDS

Legend

Previous Deed	Deed lot Number (15)	District Lines
Property	MAP / Parcel Number(25)	CEMT.
Railroad Right of Way	District Number 05	LIBRARY
Road and Railroad RW	HOSPITAL	AIRPORT
Road Easement	POST OFFICE	CHURCH
Road Right of Way	SCHOOL	

Revisions

1	7	13
2	8	14
3	9	15
4	10	16
5	11	17
6	12	18

WOOD COUNTY
STATE OF WEST VIRGINIA
Office of Assessor

District	SUBDIVISION
11 - WALKER	
SHEET NO: 510	
Date Map: Dec 08, 2014	
Date, Aerial Photography: 2003	Scale: 1" = 300'