


WALKER - 400

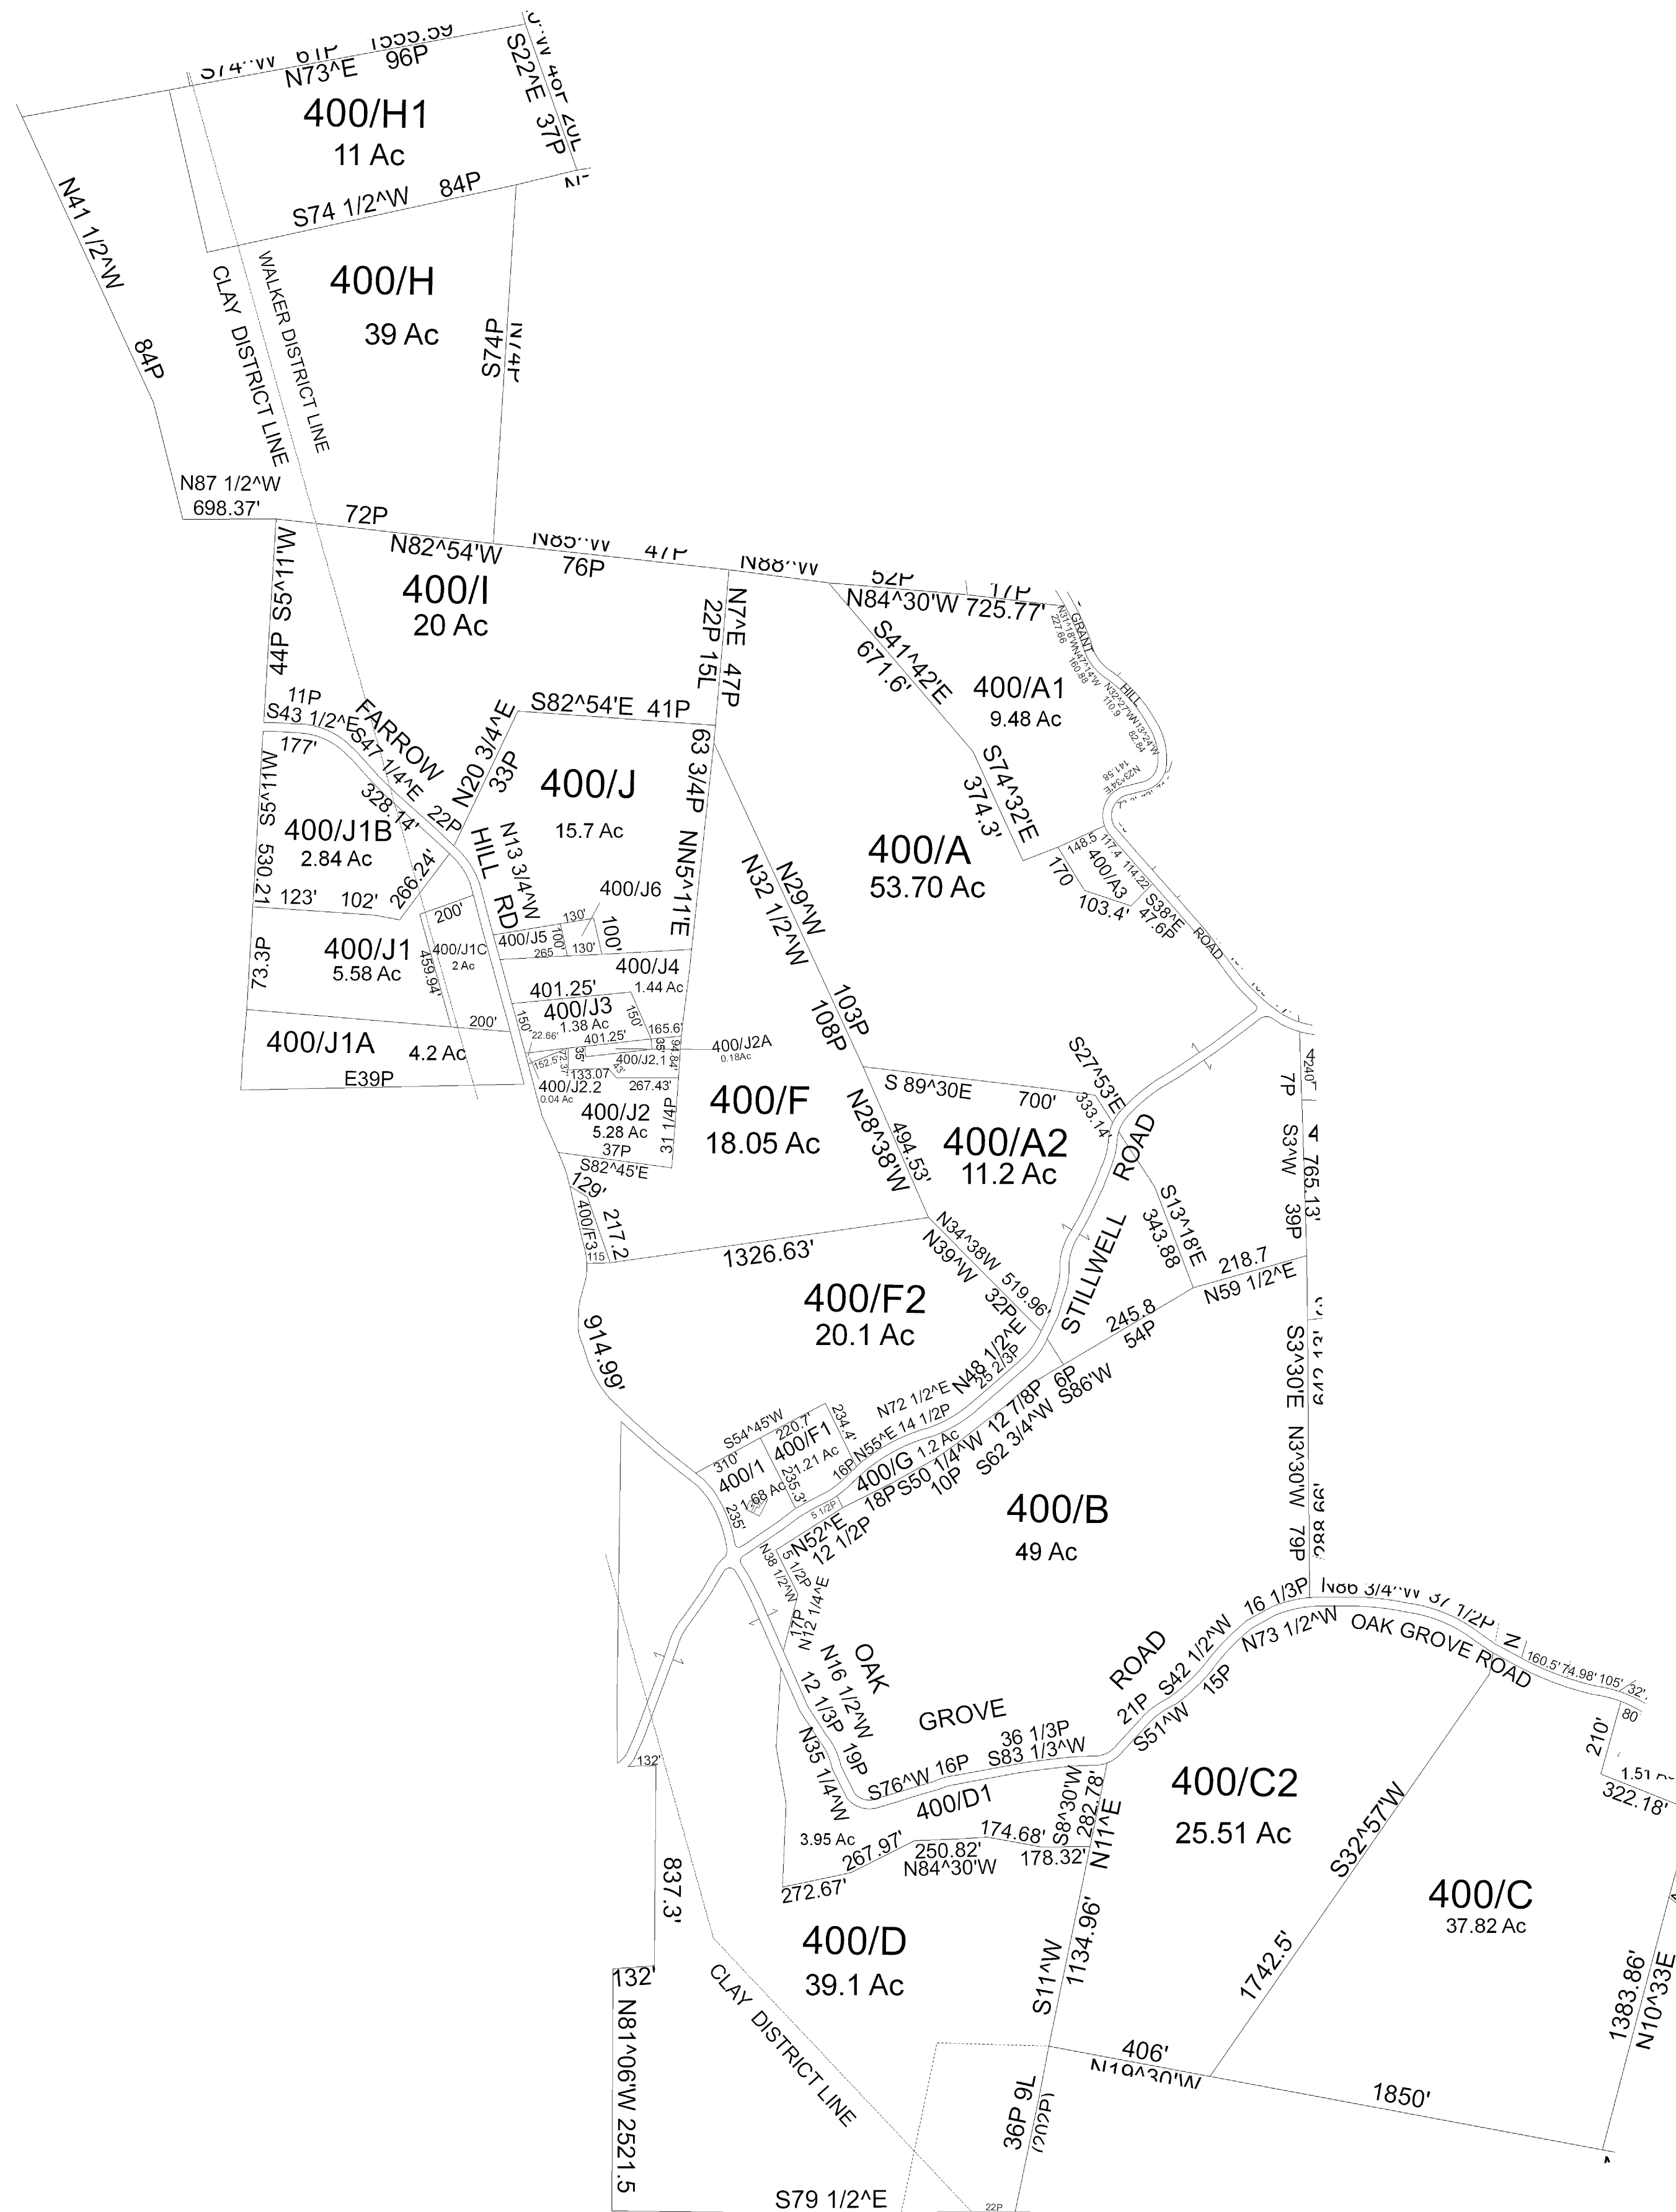

For Tax Purposes Only This Is not Authoritative Data

210	330	330
280	400	410
280	530	470

Prepared by: RDS

Legend

--- Previous Deed	Deed lot Number (15)	□ District Lines
--- Property	MAP / Parcel Numbers/25	⊕ CEMT.
--- Railroad Right of Way	District Number 05	📖 LIBRARY
--- Road and Railroad R/W	🏥 HOSPITAL	✈ AIRPORT
--- Road Easement	🏠 POST OFFICE	🏫 CHURCH
--- Road Right of Way	🎓 SCHOOL	

Revisions

1	7	13
2	8	14
3	9	15
4	10	16
5	11	17
6	12	18

WOOD COUNTY
STATE OF WEST VIRGINIA
Office of Assessor

District	SUBDIVISION
11 - WALKER	
SHEET NO: 400	
Date, Aerial Photography: 2003	Date Map: Apr 11, 2011
	Scale: 1" = 300'