
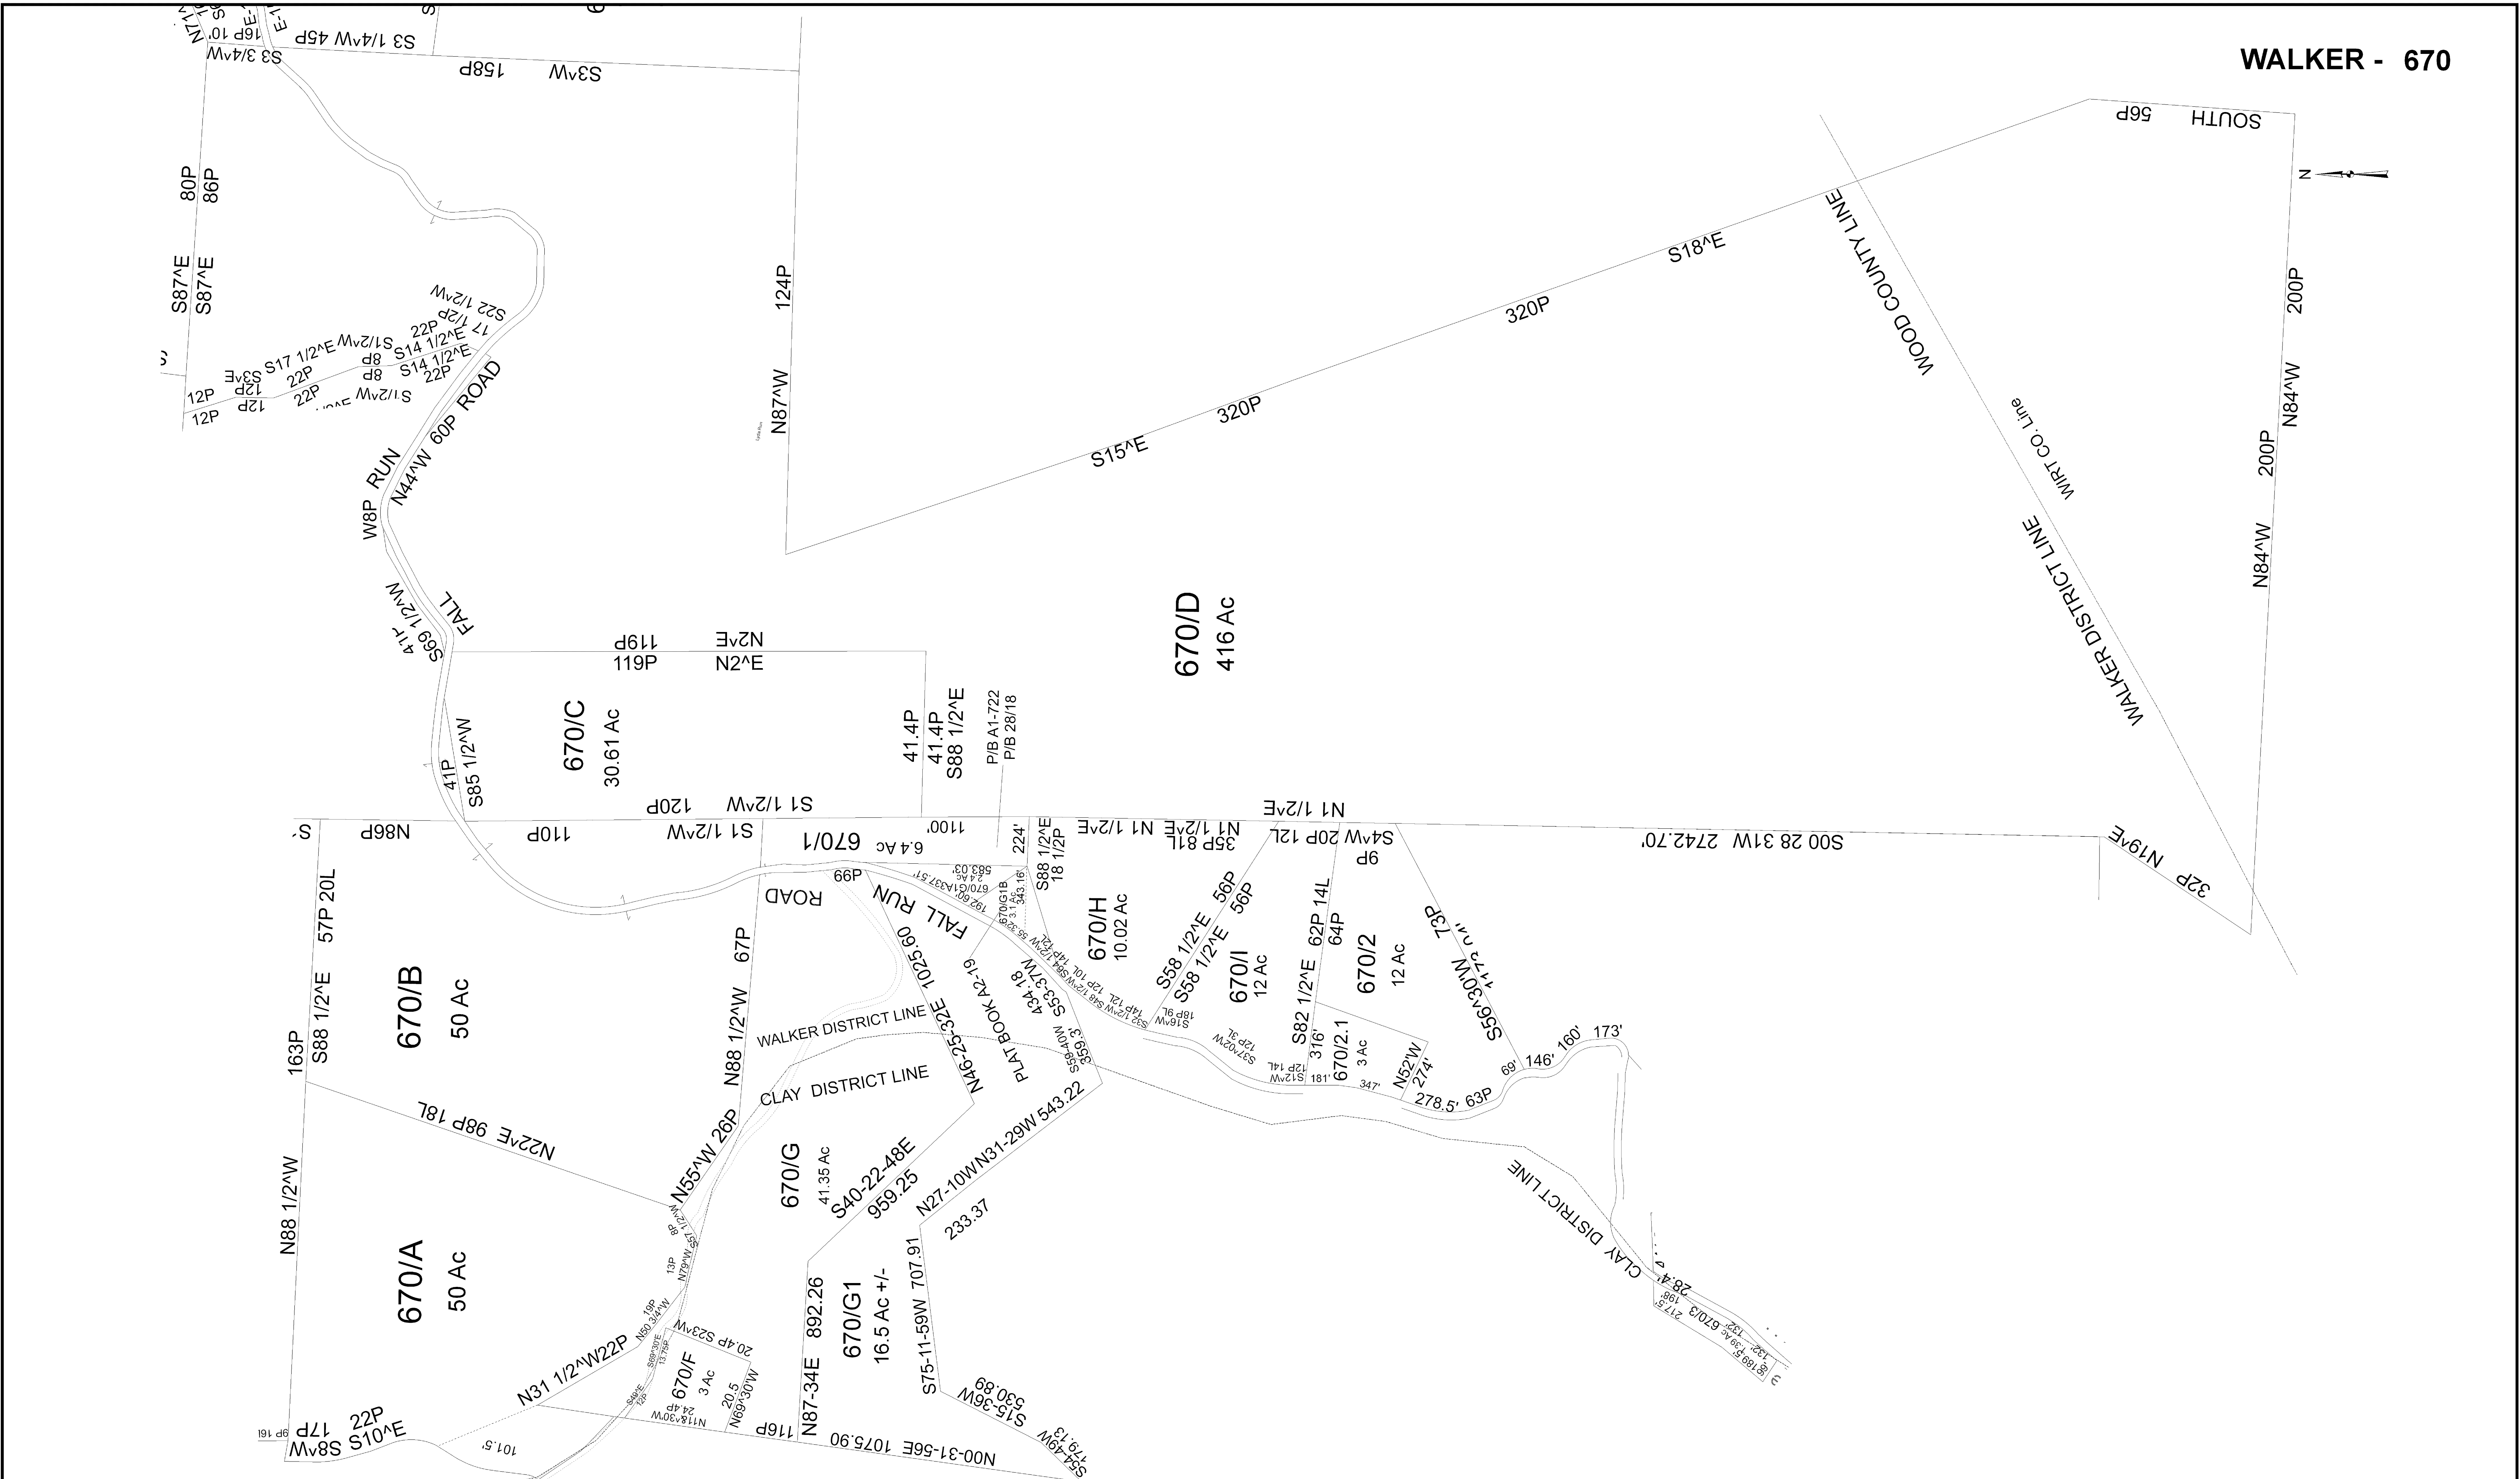


WALKER - 670

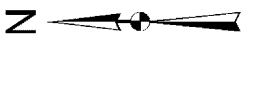

<p>For Tax Purposes Only This Is not Authoritative Data</p>		<p>640 640 WIRT 640 670 WIRT 630 490 700</p> <p>Prepared by: RDS</p>		<p>Legend</p> <ul style="list-style-type: none"> --- Previous Deed --- Property --- Railroad Right of Way --- Road and Railroad R/W - - - Road Easement --- Road Right of Way Deed lot Number (15) MAP / Parcel Numbers 25 District Number 05 HOSPITAL POST OFFICE SCHOOL District Lines CEMT. LIBRARY AIRPORT CHURCH 		<p>Revisions</p> <table border="1"> <tr><td>1</td><td>7</td><td>13</td></tr> <tr><td>2</td><td>8</td><td>14</td></tr> <tr><td>3</td><td>9</td><td>15</td></tr> <tr><td>4</td><td>10</td><td>16</td></tr> <tr><td>5</td><td>11</td><td>17</td></tr> <tr><td>6</td><td>12</td><td>18</td></tr> </table>				1	7	13	2	8	14	3	9	15	4	10	16	5	11	17	6	12	18	<p>WOOD COUNTY STATE OF WEST VIRGINIA Office of Assessor</p>		<p>District SUBDIVISION 11 - WALKER</p> <p>SHEET NO: 670</p> <p>Date Map: Apr 12, 2011 Scale: 1" = 300'</p>	
1	7	13																													
2	8	14																													
3	9	15																													
4	10	16																													
5	11	17																													
6	12	18																													