


WALKER - 700

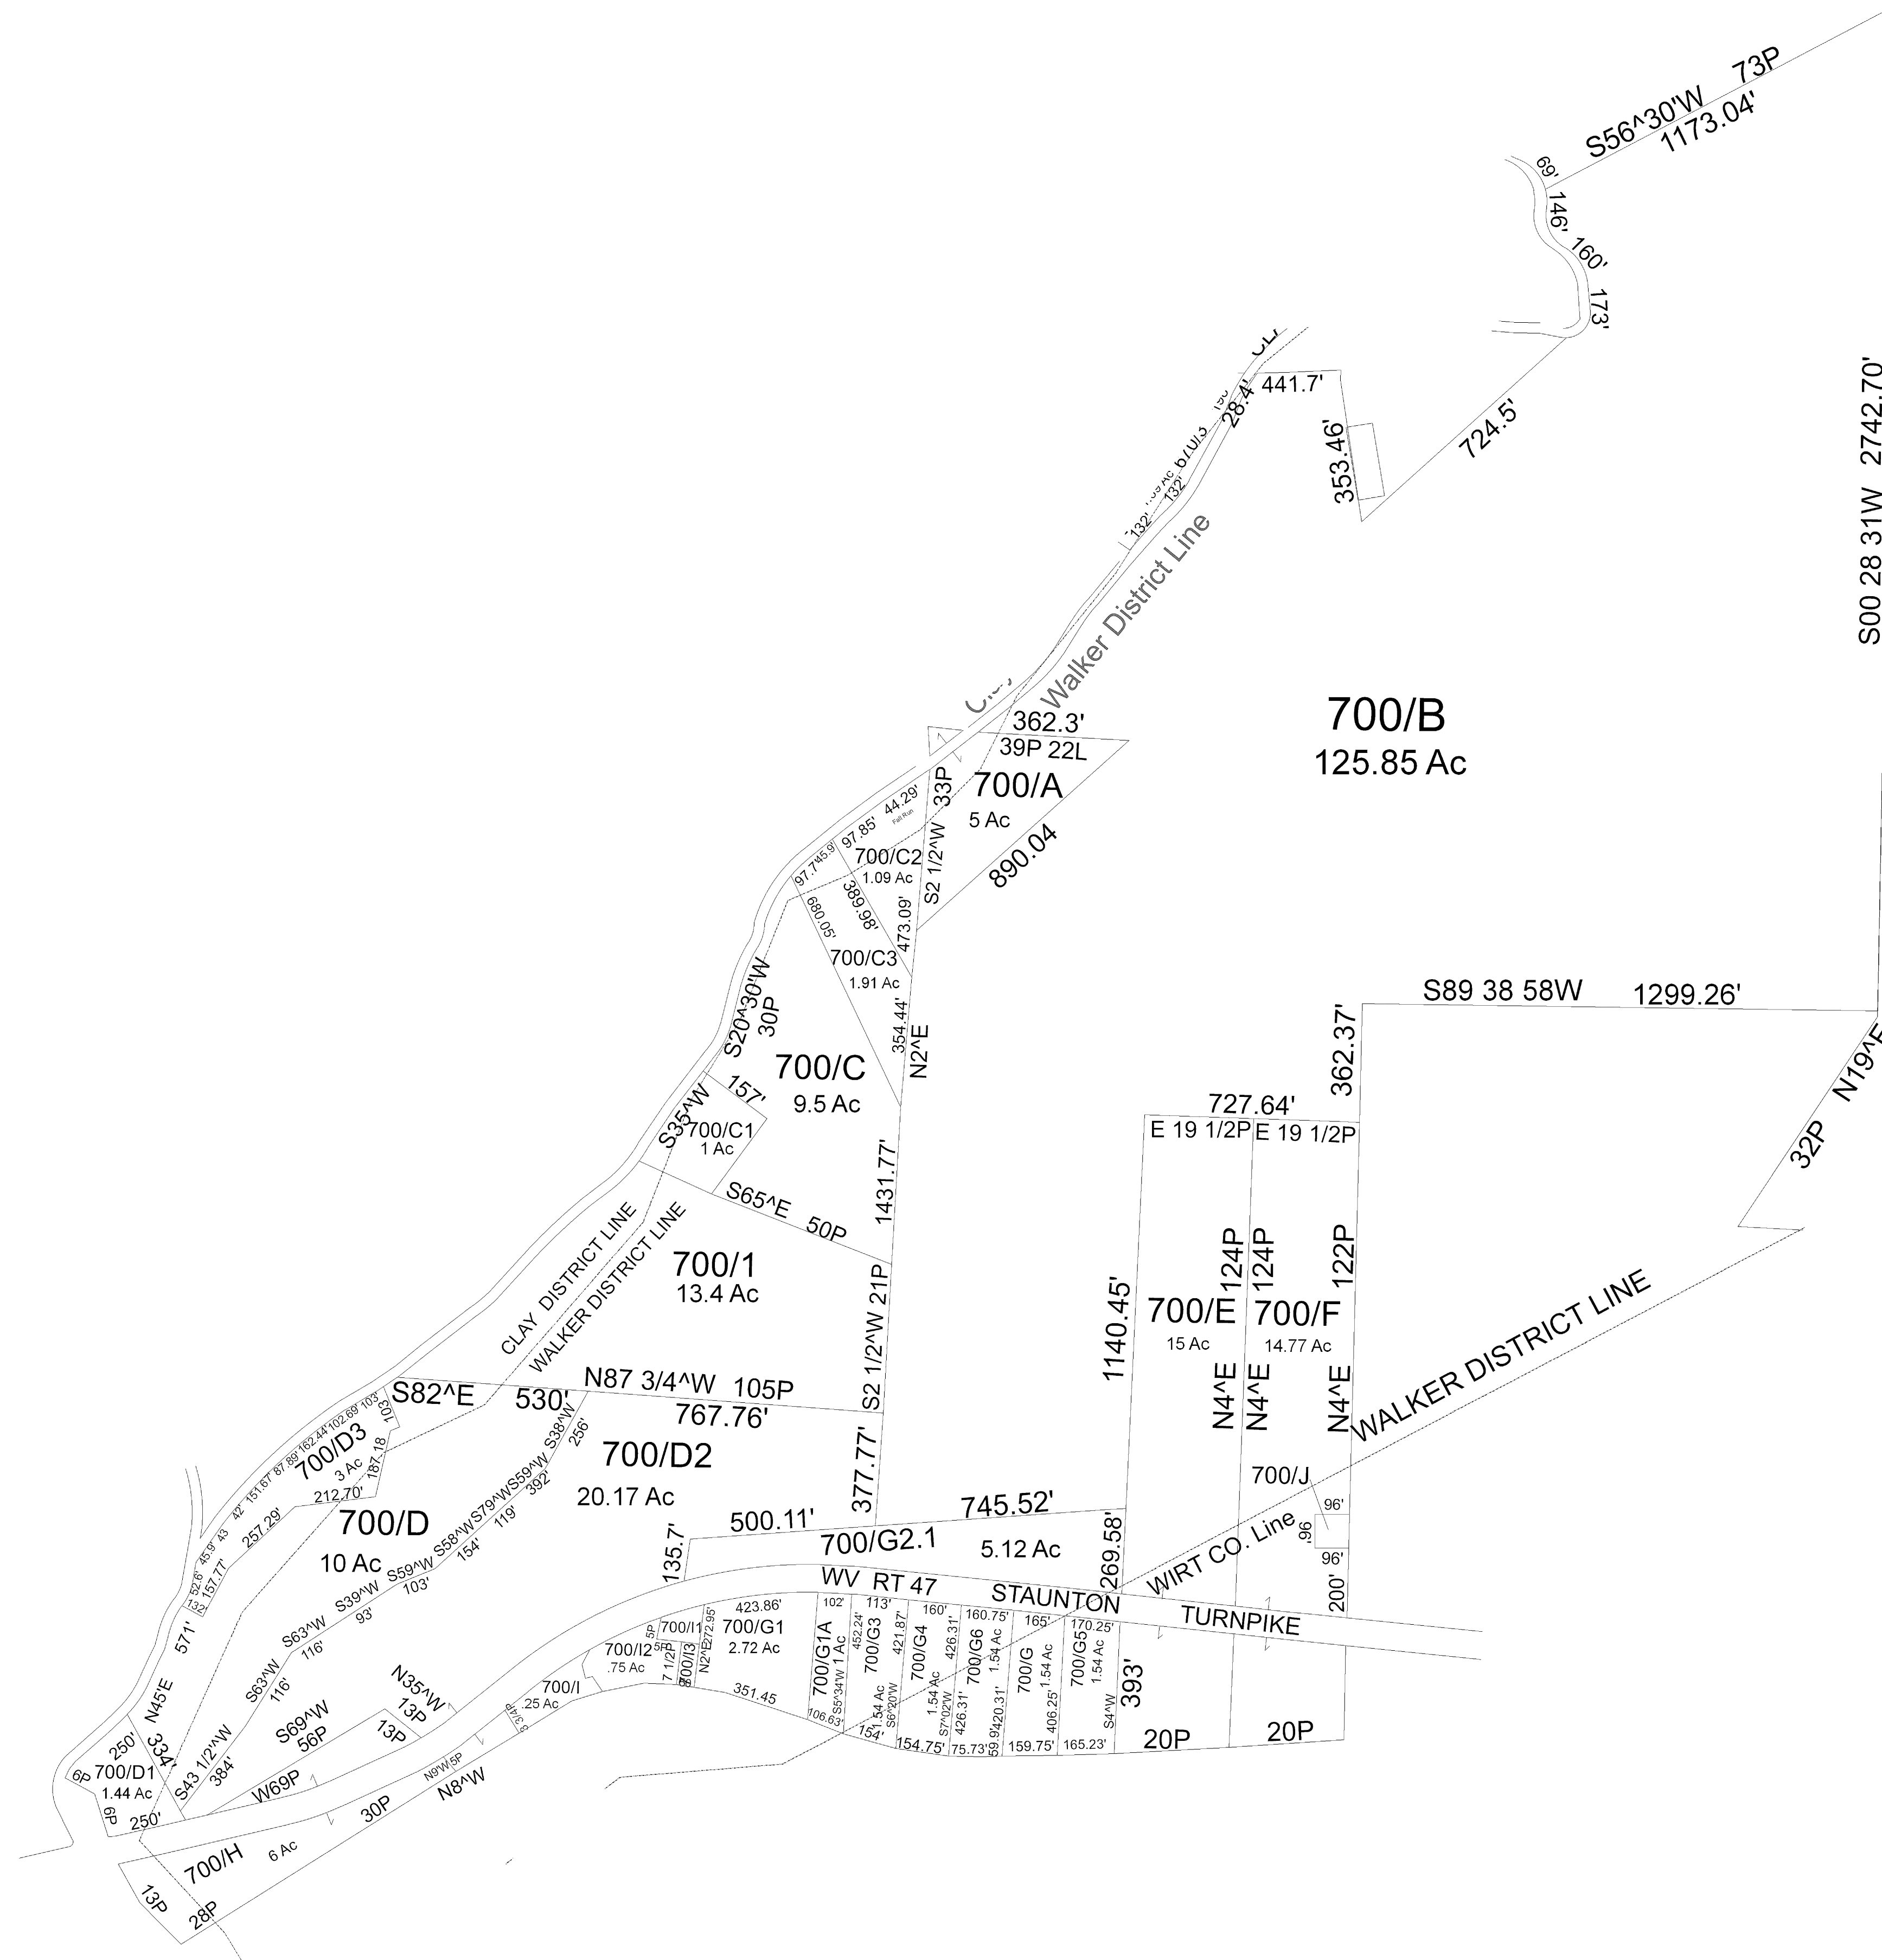

For Tax Purposes Only This Is not Authoritative Data

490	680	670
530	700	670
540	WIRT	WIRT

Prepared by: RDS

Legend	
--- Previous Deed	Deed lot Number (15)
--- Property	MAP / Parcel Numbers/25
--- Railroad Right of Way	District Number 05
--- Road and Railroad R/W	HOSPITAL
--- Road Easement	POST OFFICE
--- Road Right of Way	SCHOOL
--- District Lines	CEMET.
--- LIBRARY	AIRPORT
--- CHURCH	

Revisions		
1	7	13
2	8	14
3	9	15
4	10	16
5	11	17
6	12	18

WOOD COUNTY
STATE OF WEST VIRGINIA
Office of Assessor

District SUBDIVISION
11 - WALKER
SHEET NO: 700
Date Map: Apr 12, 2011
Date, Aerial Photography: 2003
Scale: 1" = 300'