



13 Wmstwn 20

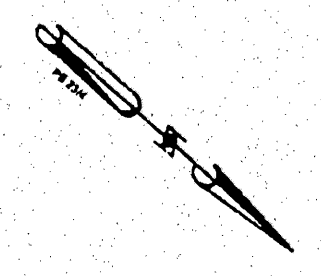

LEGEND	
●	CONCRETE MONUMENT FOUND
●	IRON PEG FOUND
●	IRON PEG SET
●	POB
●	UTILITY POLE
—	PROPERTY LINE
—	ADJACENT PROPERTY LINE
—	RIGHT OF WAY LINE
—	WOOD FENCE
—	ETC — OVERHEAD UTILITIES

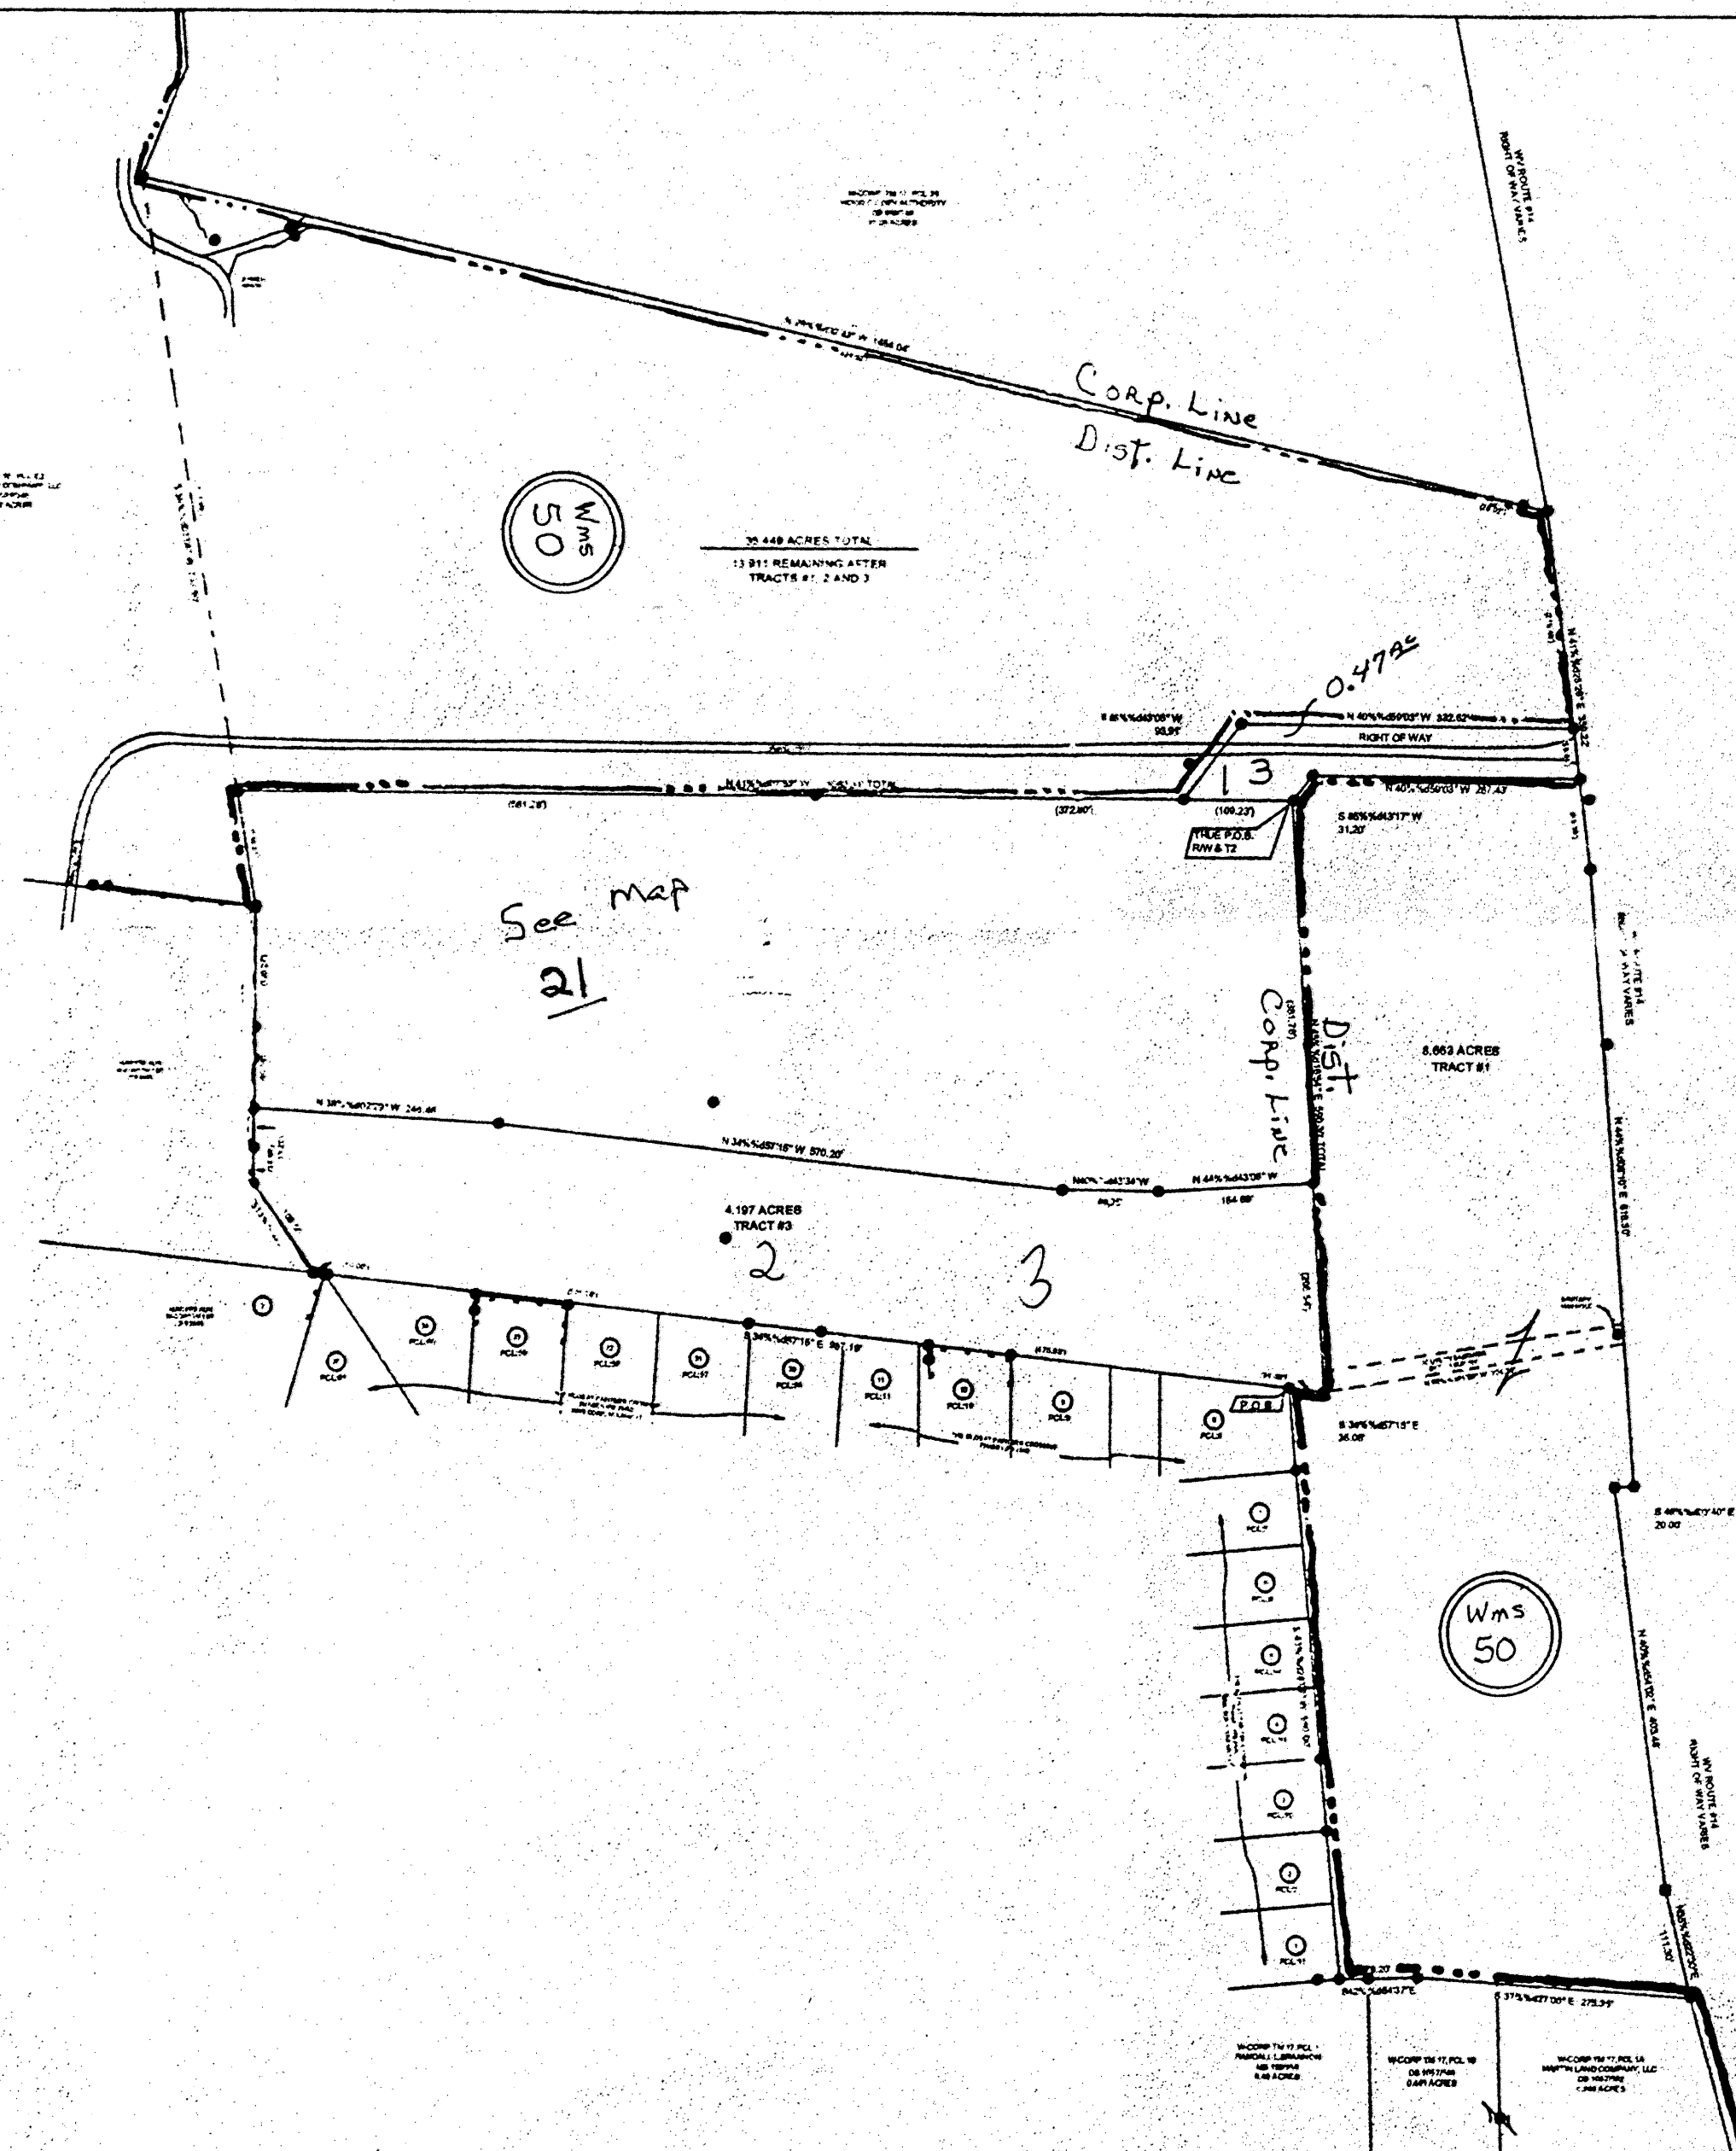

Wms 50

Wms 50

REFERENCE:
BOUNDARY SURVEY PERFORMED BY PEACOCK & PIPER
ON OR ABOUT 2/27/2004
PLAT OF COMBINED TRACTS BY PAPER DATED 11/7/2001
26.63 ACRES

NO.	REVISIONS	BY	DATE	DRWN	CHKD

SURVEYING - **BHG** - ENGINEERING
7510 STATE ROUTE 821 - WHIPPLE, OHIO 45788
PHONE (304) 485-8554 - FAX (740) 585-2858

RANDALL R. CLINE II
P.S.# 1979 WV, 8096 OH

WILLIAMS DISTRICT
WOOD COUNTY, WEST VIRGINIA
TAX MAP 50, PARCELS: PT.C, C1, C2, E.

BOUNDARY SURVEY
FOR JEFFRY MARTIN
ROUTE #14, WILLIAMSTOWN, WV

SCALE 1"=100'
6/1/04
PROJECT
04-113C