


For Tax Purposes Only

The tax map was compiled for purposes of taxation from available record evidence and has not been field verified. This map is not a valid survey plat and the data on this map does not imply any official status to such data. The State of West Virginia and county assessor's office assume no liability that might result from the use of this map.

Boundary BOUNDARYTYPE Water Previous Deed Property Railroad Right of Way Road Easement Road Right of Way

Legend Deed lot Number

Parcel or Index Number District Number

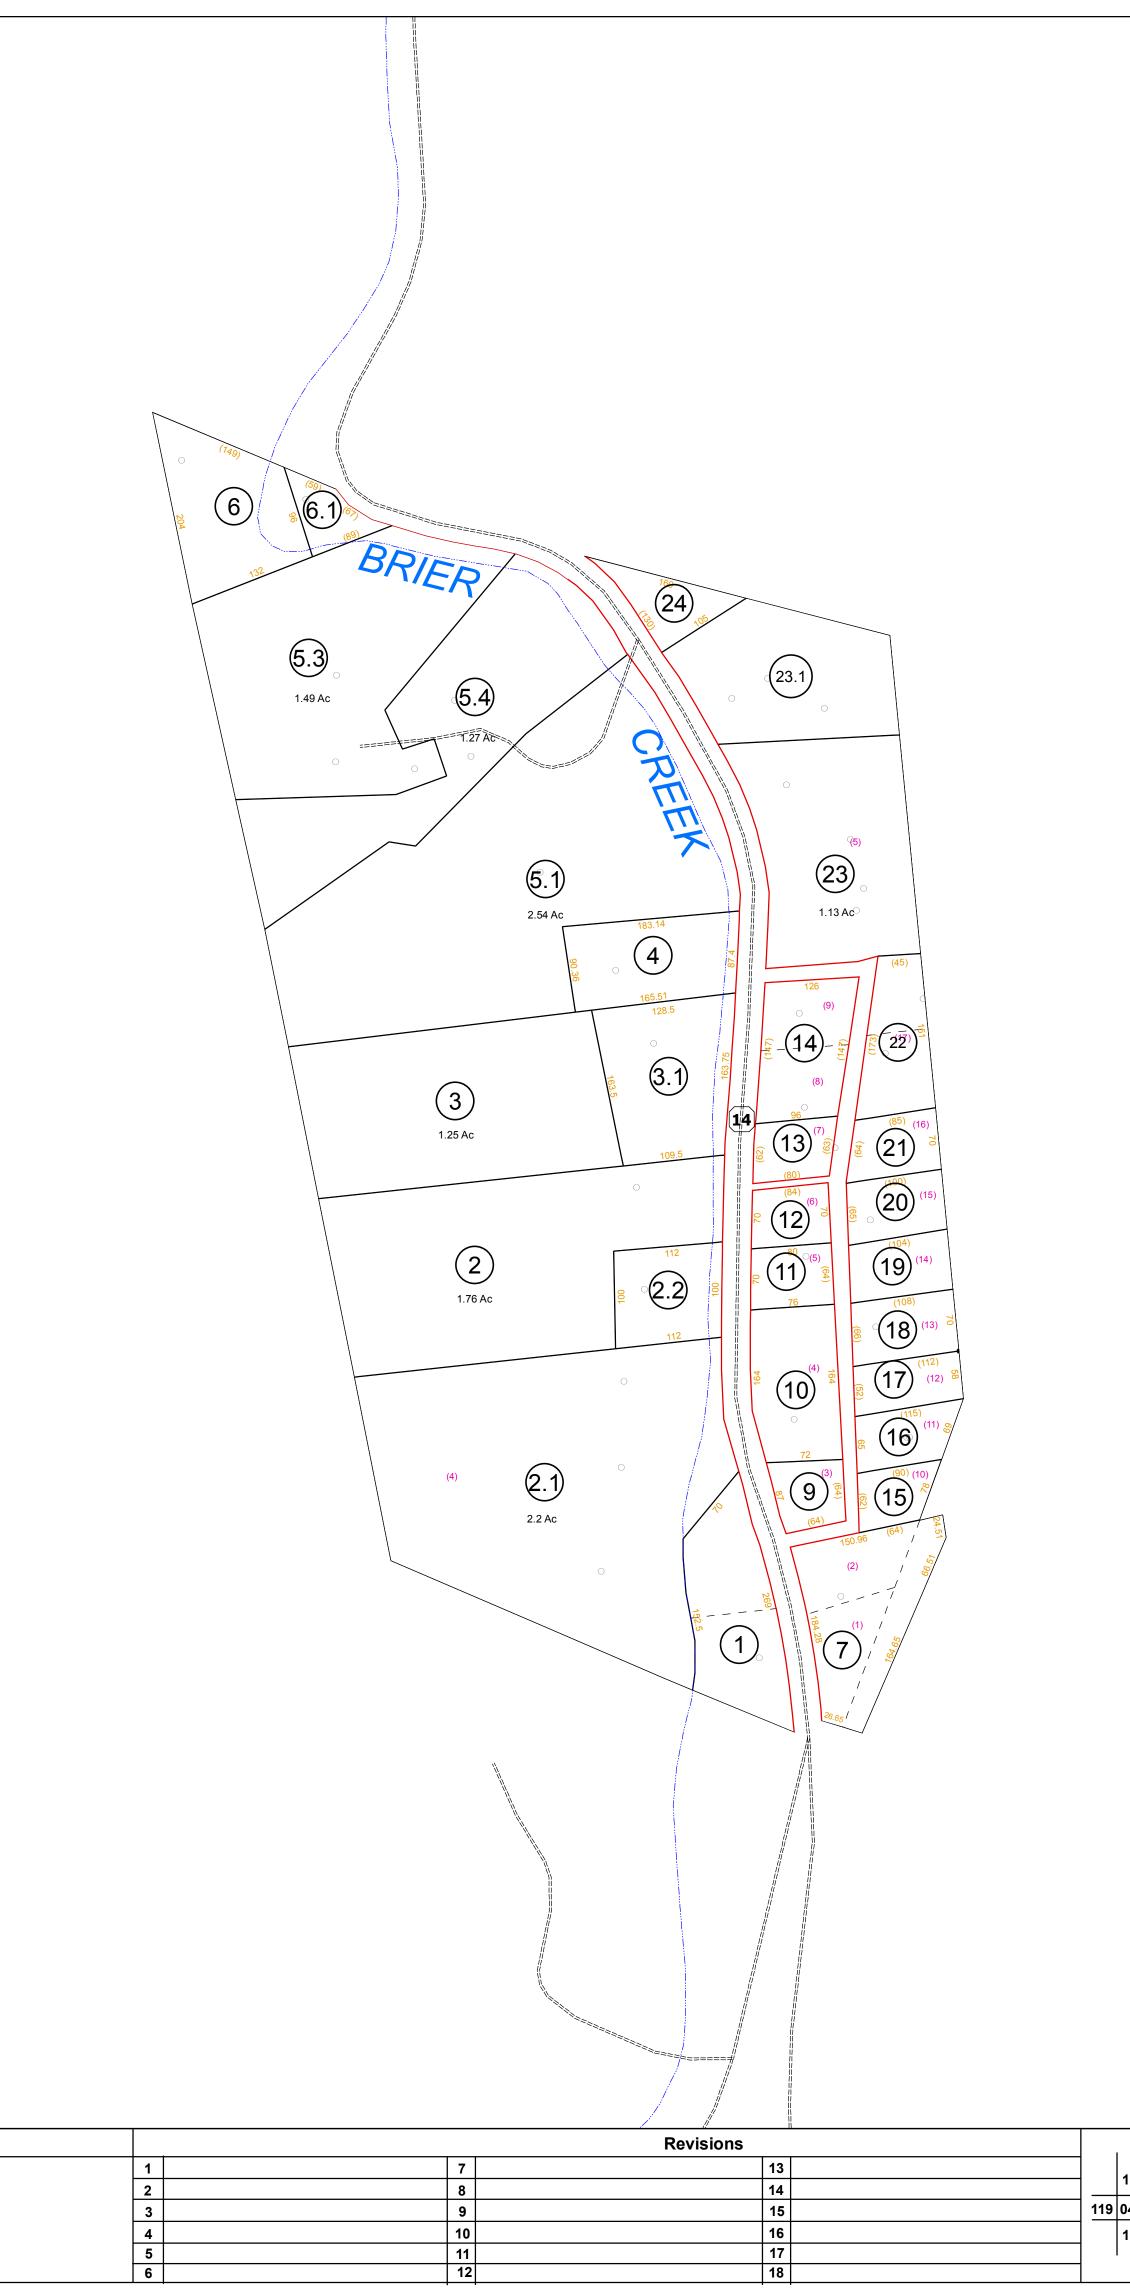

5 6

11

12

WYOMING COUNTY

Ν

STATE OF WEST VIRGINIA Office of Assessor

District

BAILEYSVILLE

SHEET NO: 04
 Date, Aerial Photography: November, 1962
 Date, Map:
 Nov 30, 2011

 Photo No :______
 Scale :_____1" = 400'
 1" = 400'