


117 | 118
| 121

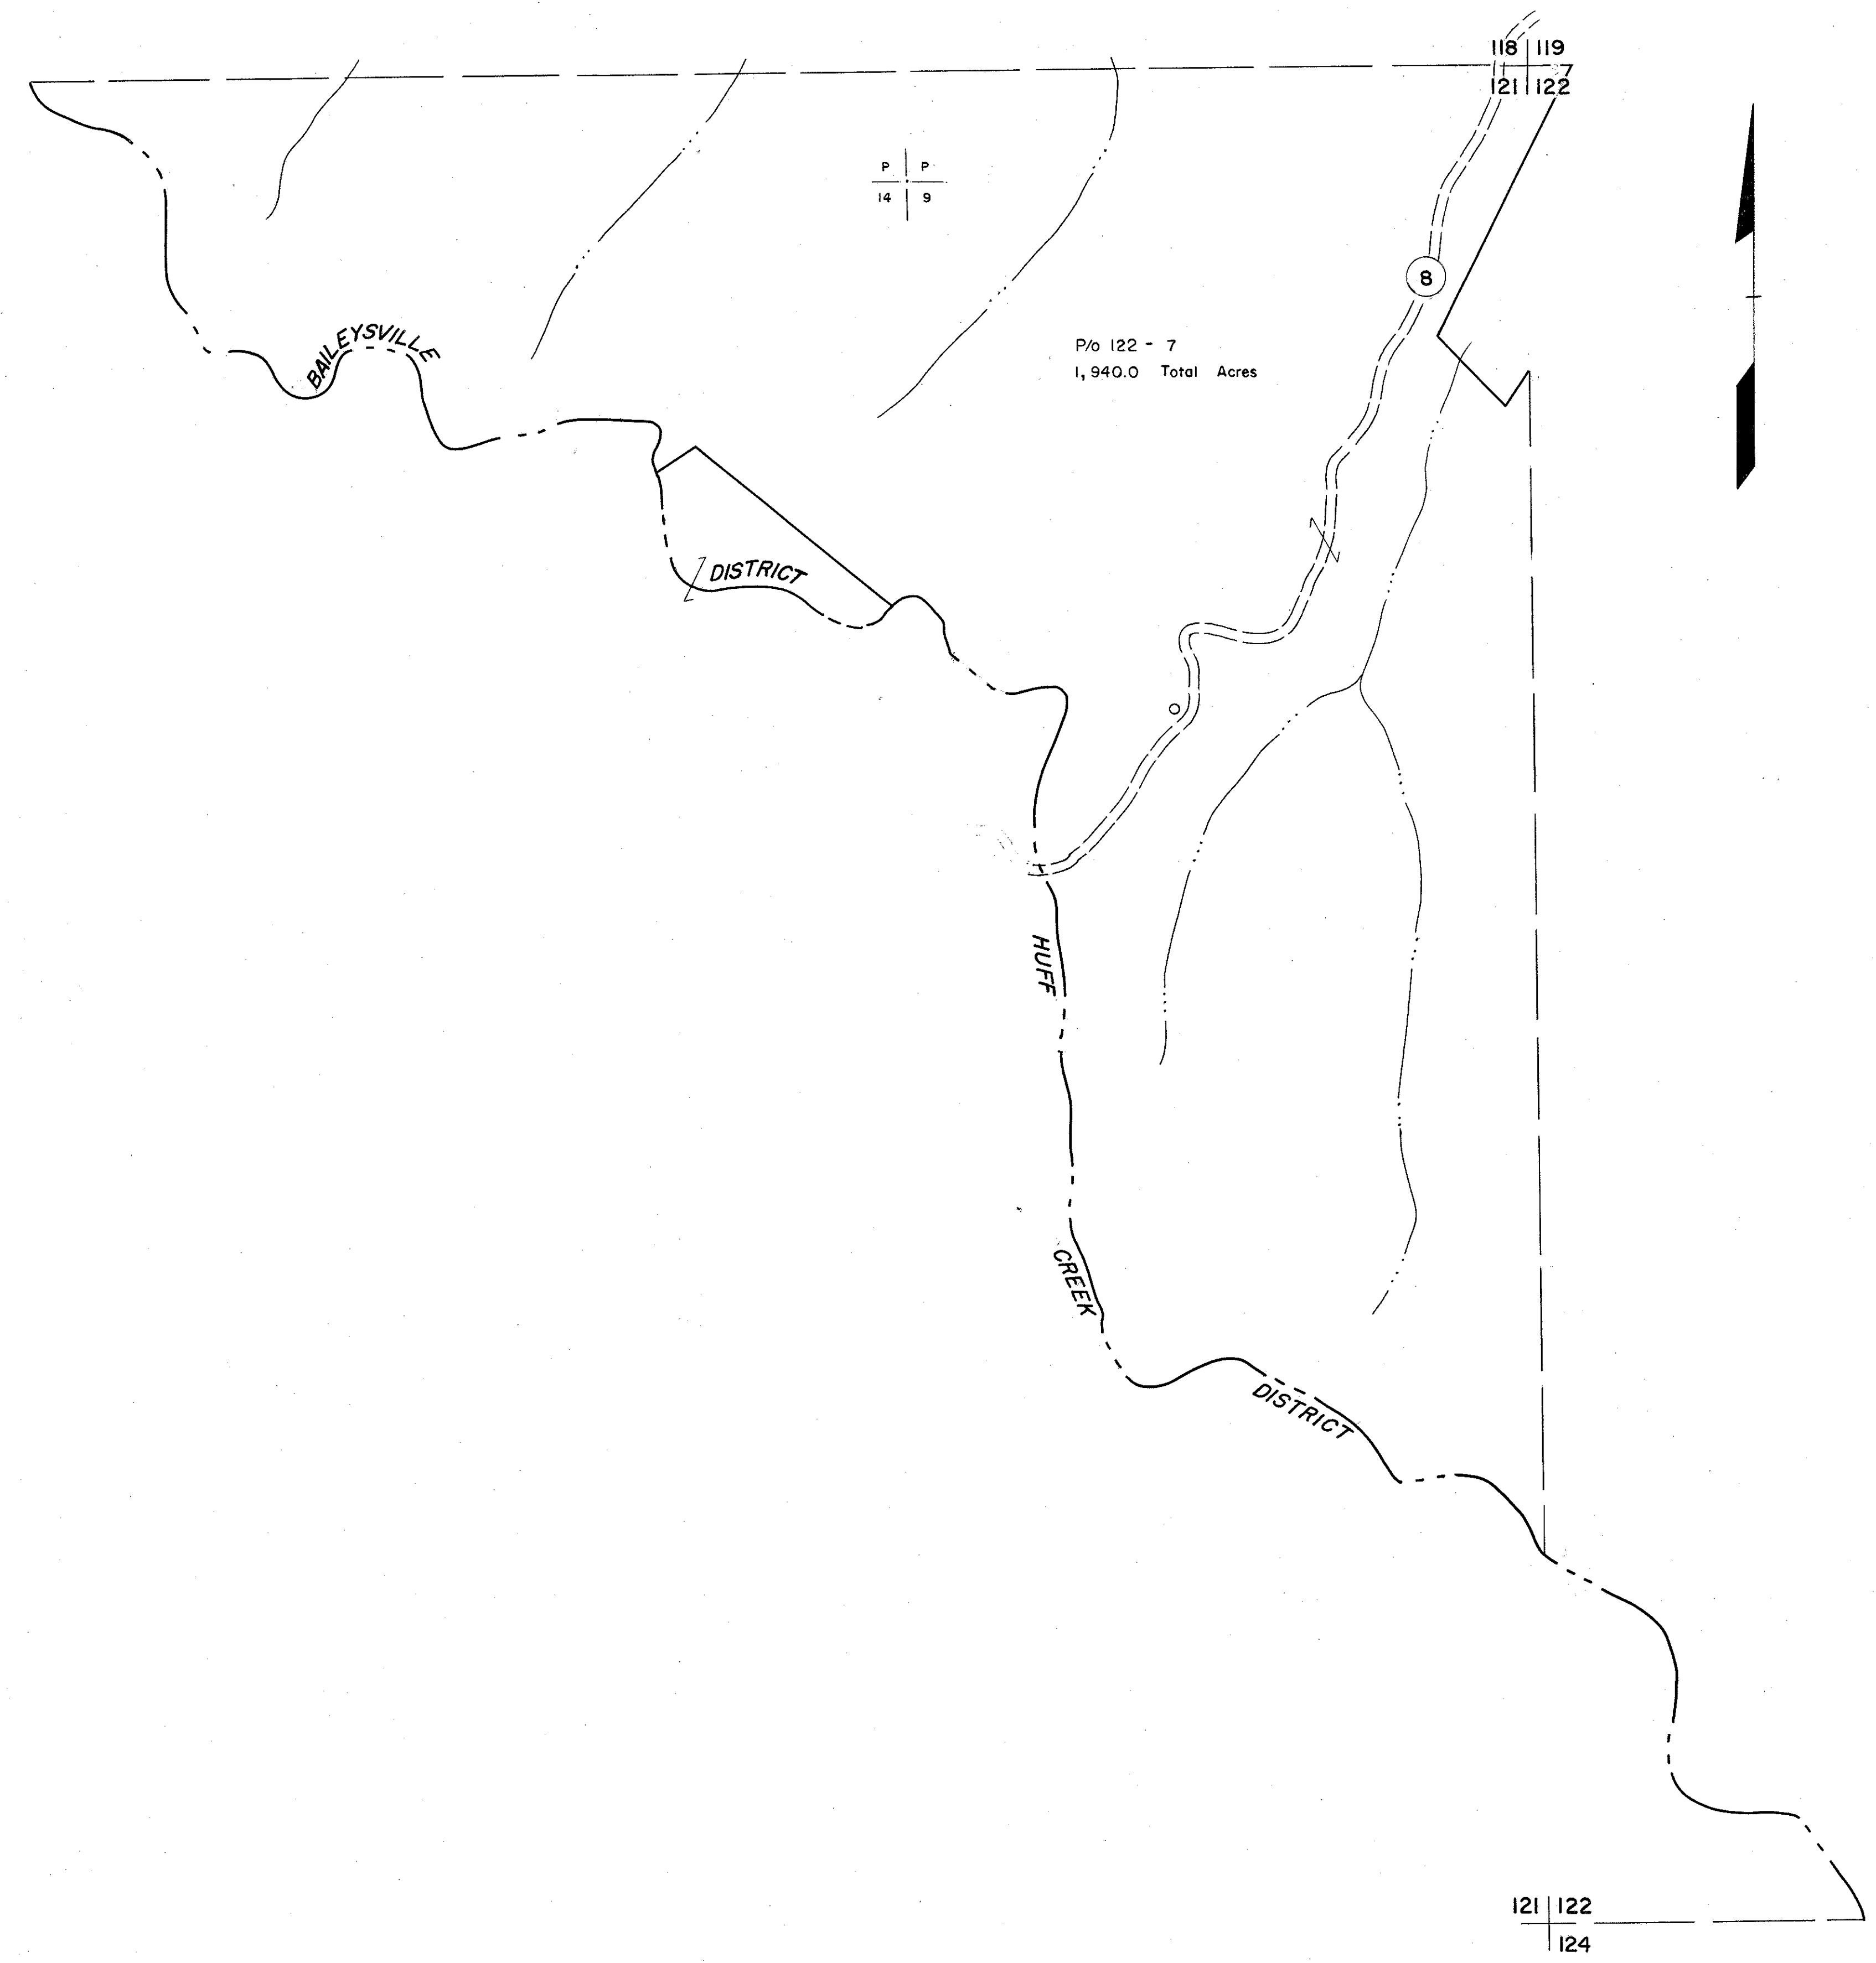


| 121

For Tax Purposes Only
Prepared by
MICHAEL BAKER, JR., INC.
Consulting Engineers
Rochester, Pennsylvania

Legend	
Property line	Original lot line
Edge of pavement or roadway	Deed lot number (15)
Corporation line	Parcel or index number (99)
District line	Improvement (o)
County line	Railroad

Revisions			
1	3-1-64	9	
2	JULY, 1981	10	TRL
3		11	
4		12	
5		13	
6		14	
7		15	
8		16	
		17	
		18	
		19	
		20	
		21	
		22	
		23	
		24	

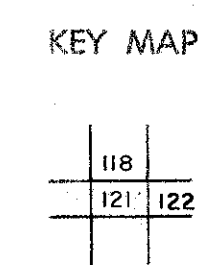

WYOMING COUNTY
STATE OF WEST VIRGINIA
Office of Assessor

DISTRICT
BAILEYSVILLE
SHEET NO: 121
Date, Aerial Photography: November, 1962 Date, Map: April, 1963
Photo No: Scale: 1"=400'