


105

102
105 106

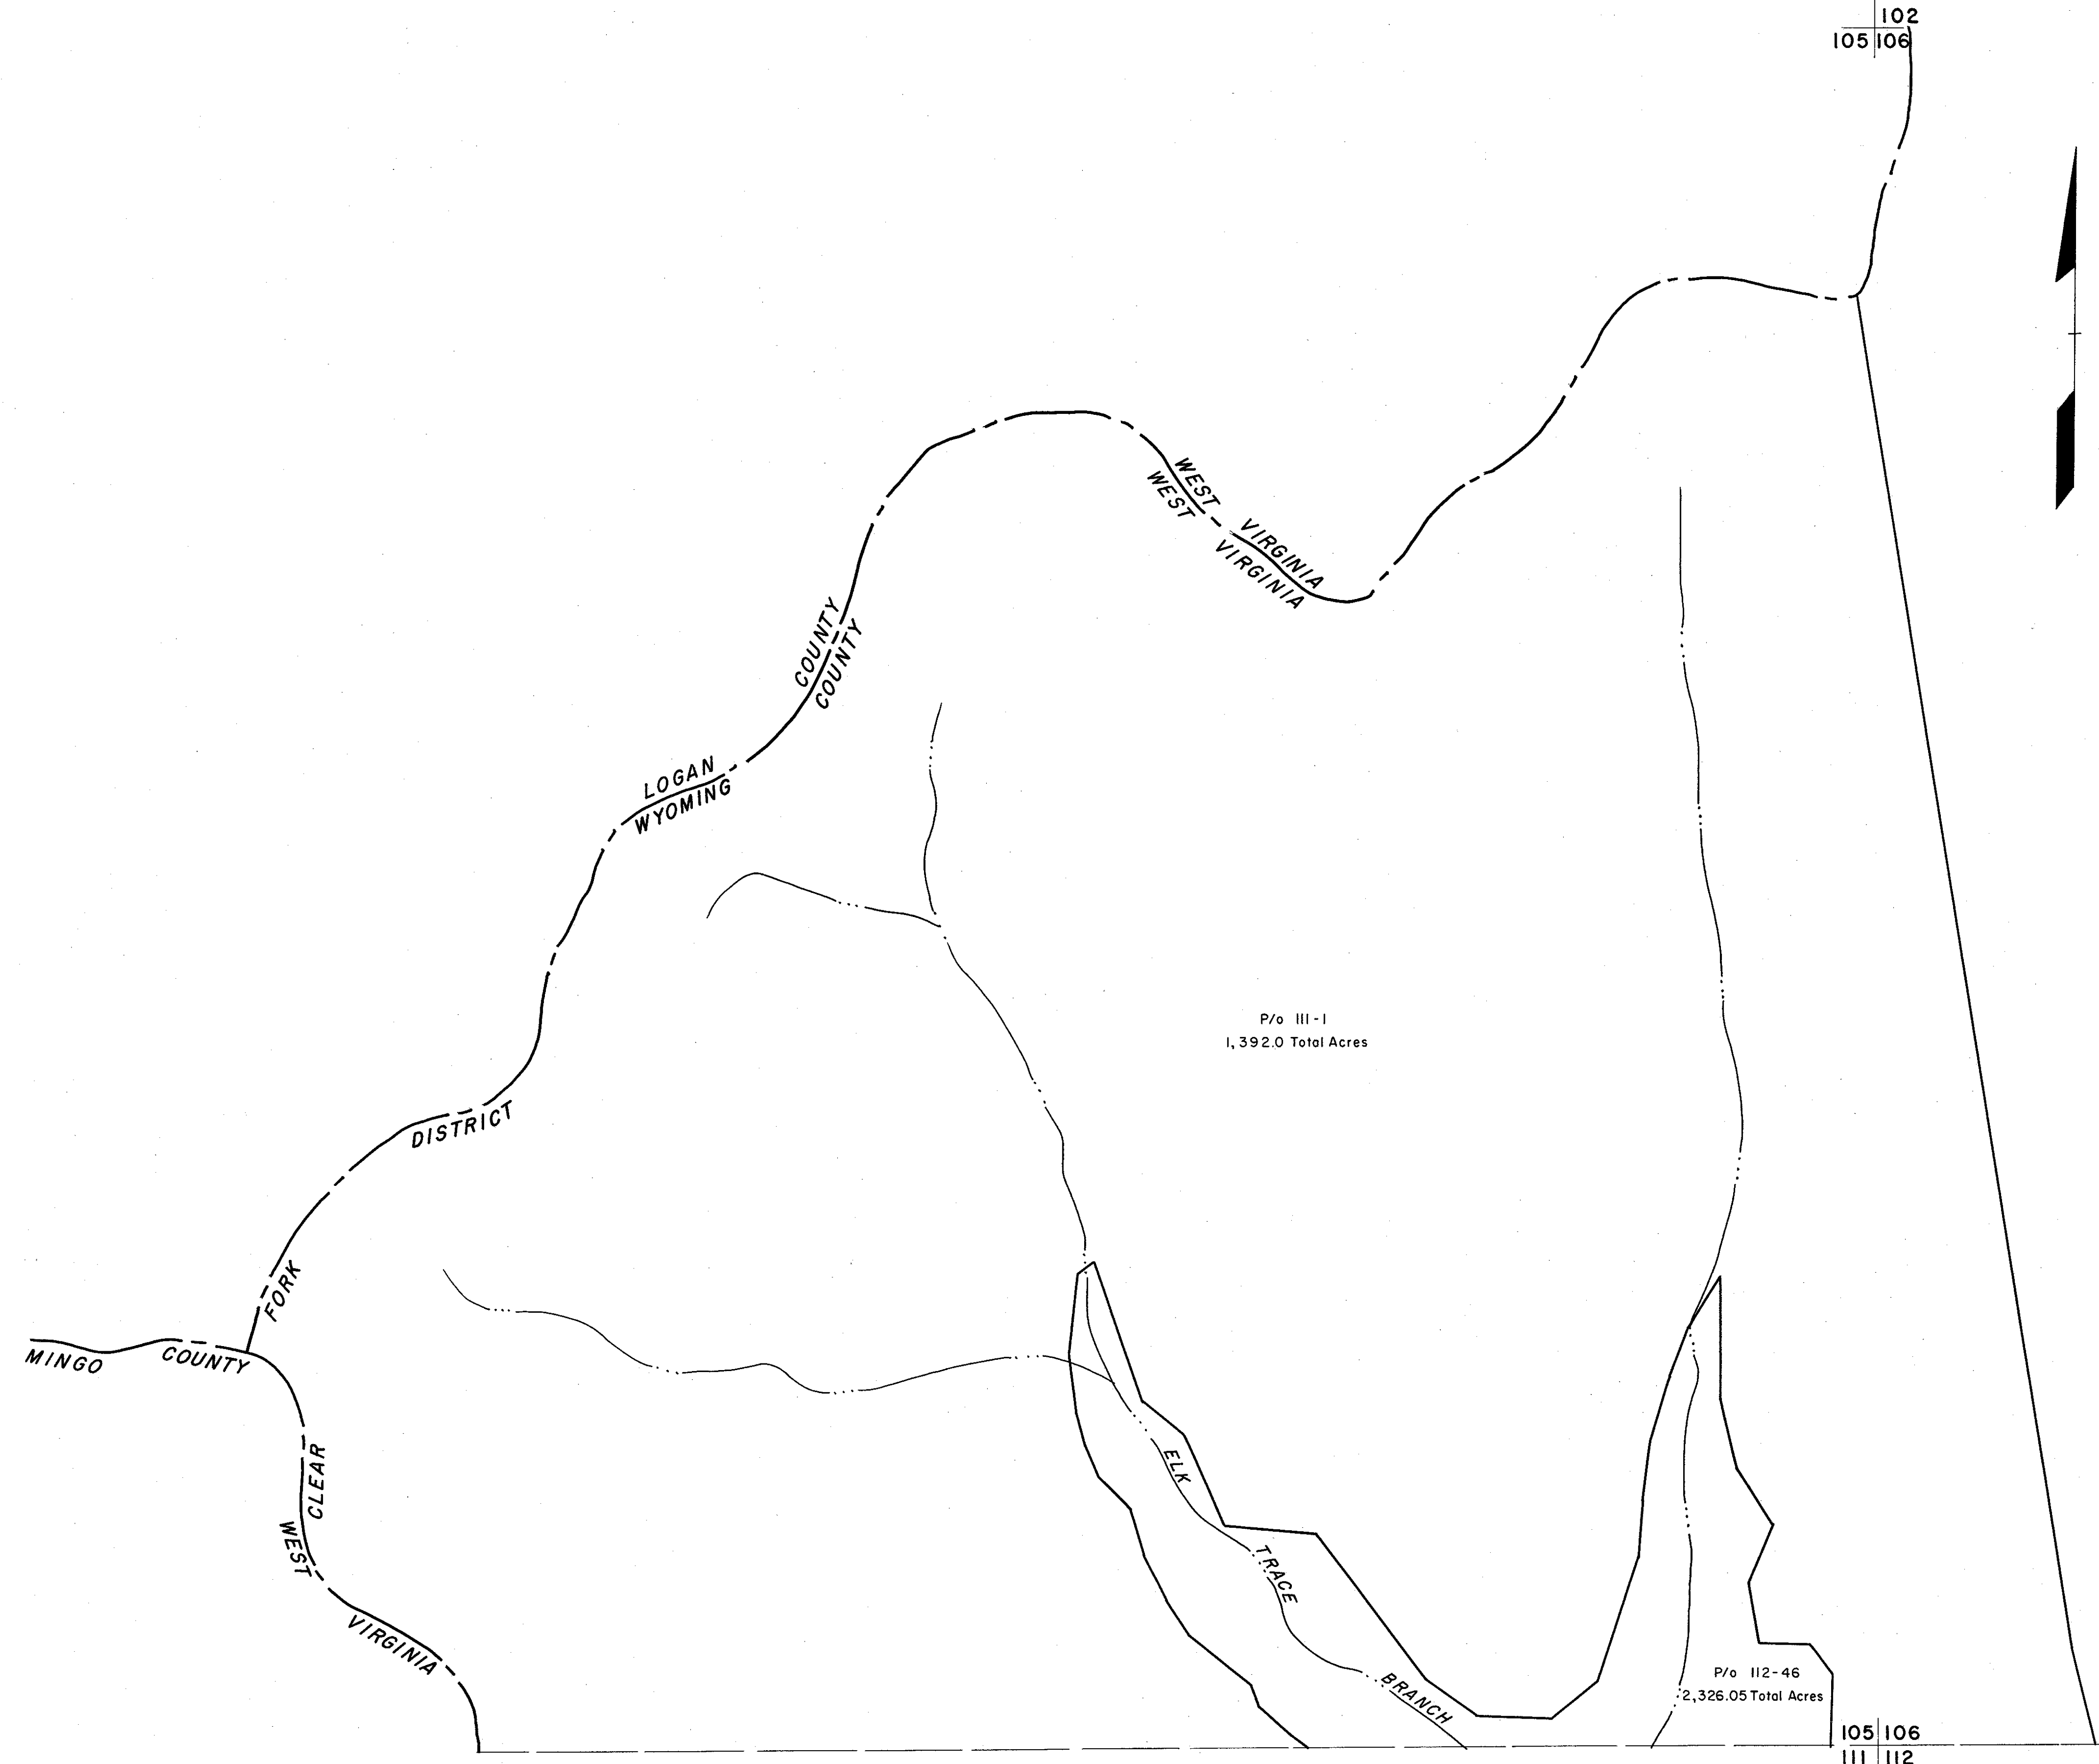

105
111

105 106
111 112

For Tax Purposes Only

Prepared by
MICHAEL BAKER, JR., INC.
Consulting Engineers
Rochester, Pennsylvania


Legend

Property line	—	Original lot line	—
Edge of pavement or roadway	—	Deed lot number	(15)
Corporation line	—	Parcel or index number	(15)
District line	—	Improvement	○
County line	—	Railroad	—

Revisions

1	3-1-64	9		17	
2	Revised to 7-1-81	10		18	
3		11		19	
4		12		20	
5		13		21	
6		14		22	
7		15		23	
8		16		24	

KEY MAP

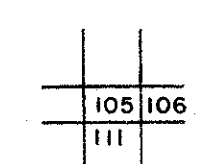

WYOMING COUNTY

STATE OF WEST VIRGINIA

Office of Assessor

DISTRICT

CLEAR FORK

SHEET NO: 105

Date, Aerial Photography: November, 1962 Date, Map: April, 1963
Photo No: Scale: 1" = 400'