


102
105 106
LOGAN CO. W.VA.
CLEAR FORK DIST.
WYOMING CO. WVA.

102 103
106 107

105 106
111 112


106 107
112 113

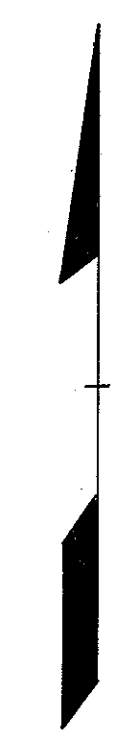

For Tax Purposes Only
Prepared by
MICHAEL BAKER, JR., INC.
Consulting Engineers
Rochester, Pennsylvania

Legend	
Property line	-----
Edge of pavement or roadway	-----
Corporation line	-----
District line	-----
County line	-----
Original lot line	-----
Deed lot number	(15)
Parcel or index number	(16)
Improvement	o
Railroad	-----

Revisions			
1	3-1-64	9	17
2	2/28/75	10	18
3	Revised to 7-1-82	11	19
4		12	20
5		13	21
6		14	22
7		15	23
8		16	24

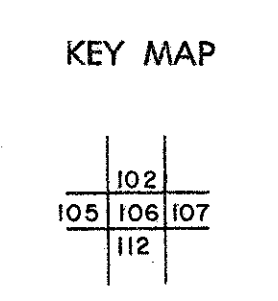

WYOMING COUNTY
STATE OF WEST VIRGINIA
Office of Assessor

DISTRICT
CLEAR FORK
SHEET NO: 106
Date, Aerial Photography: November, 1962 Date, Map: April, 1963
Photo No: Scale: 1" = 400'