


119 120
122 123

120 121
123

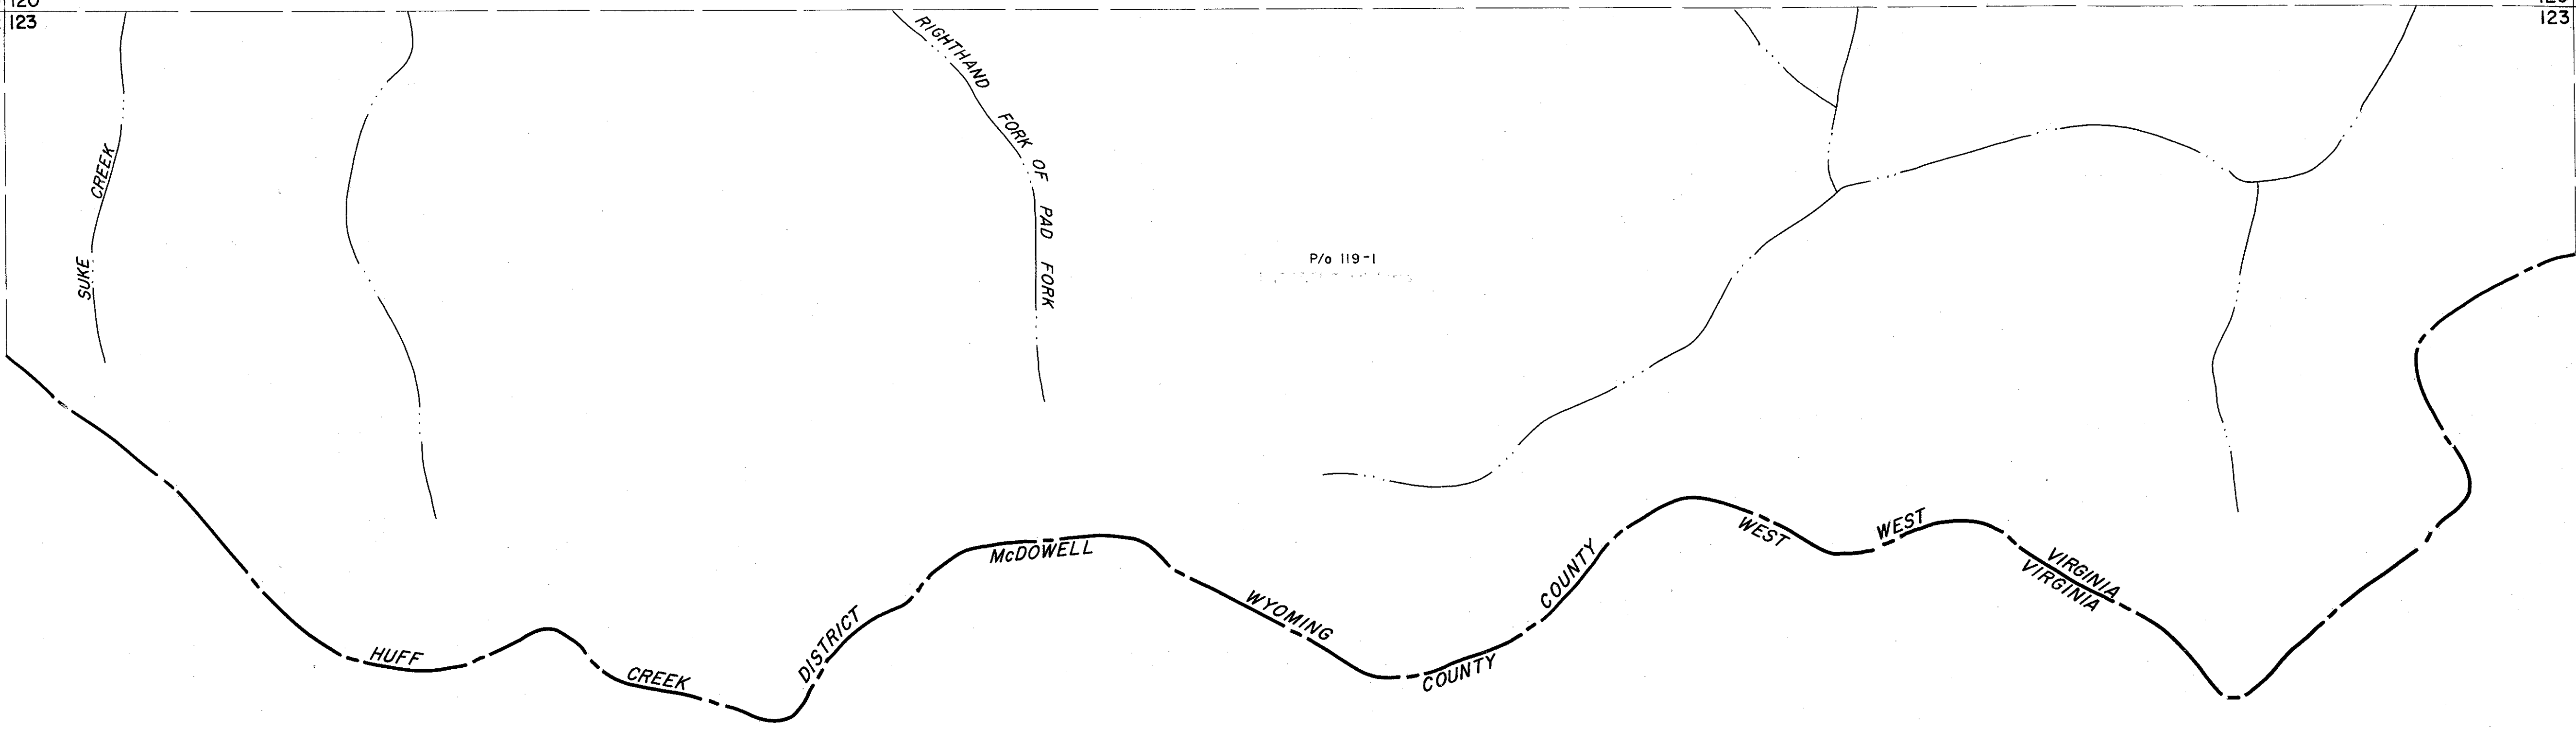

122 123

123

For Tax Purposes Only

Prepared by
MICHAEL BAKER, JR., INC.
Consulting Engineers
Rochester, Pennsylvania


Legend

Property line	———	Original lot line	-----
Edge of pavement or roadway	———	Dead lot number	(15)
Corporation line	-----	Parcel or index number	(22)
District line	-----	Improvement	o
County line	-----	Railroad	+

Revisions

1	3-1-64	9	
2	Revised to 7-1-61	10	
3		11	
4		12	
5		13	
6		14	
7		15	
8		16	

KEY MAP

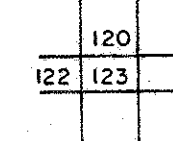

WYOMING COUNTY
STATE OF WEST VIRGINIA
Office of Assessor

DISTRICT

HUFF CREEK

SHEET NO: 123

Date, Aerial Photography: November, 1962 Date, Map: April, 1963
Photo No: Scale: 1" = 400'