


135 | 136
140 | 141

136 | 137
141 | 142

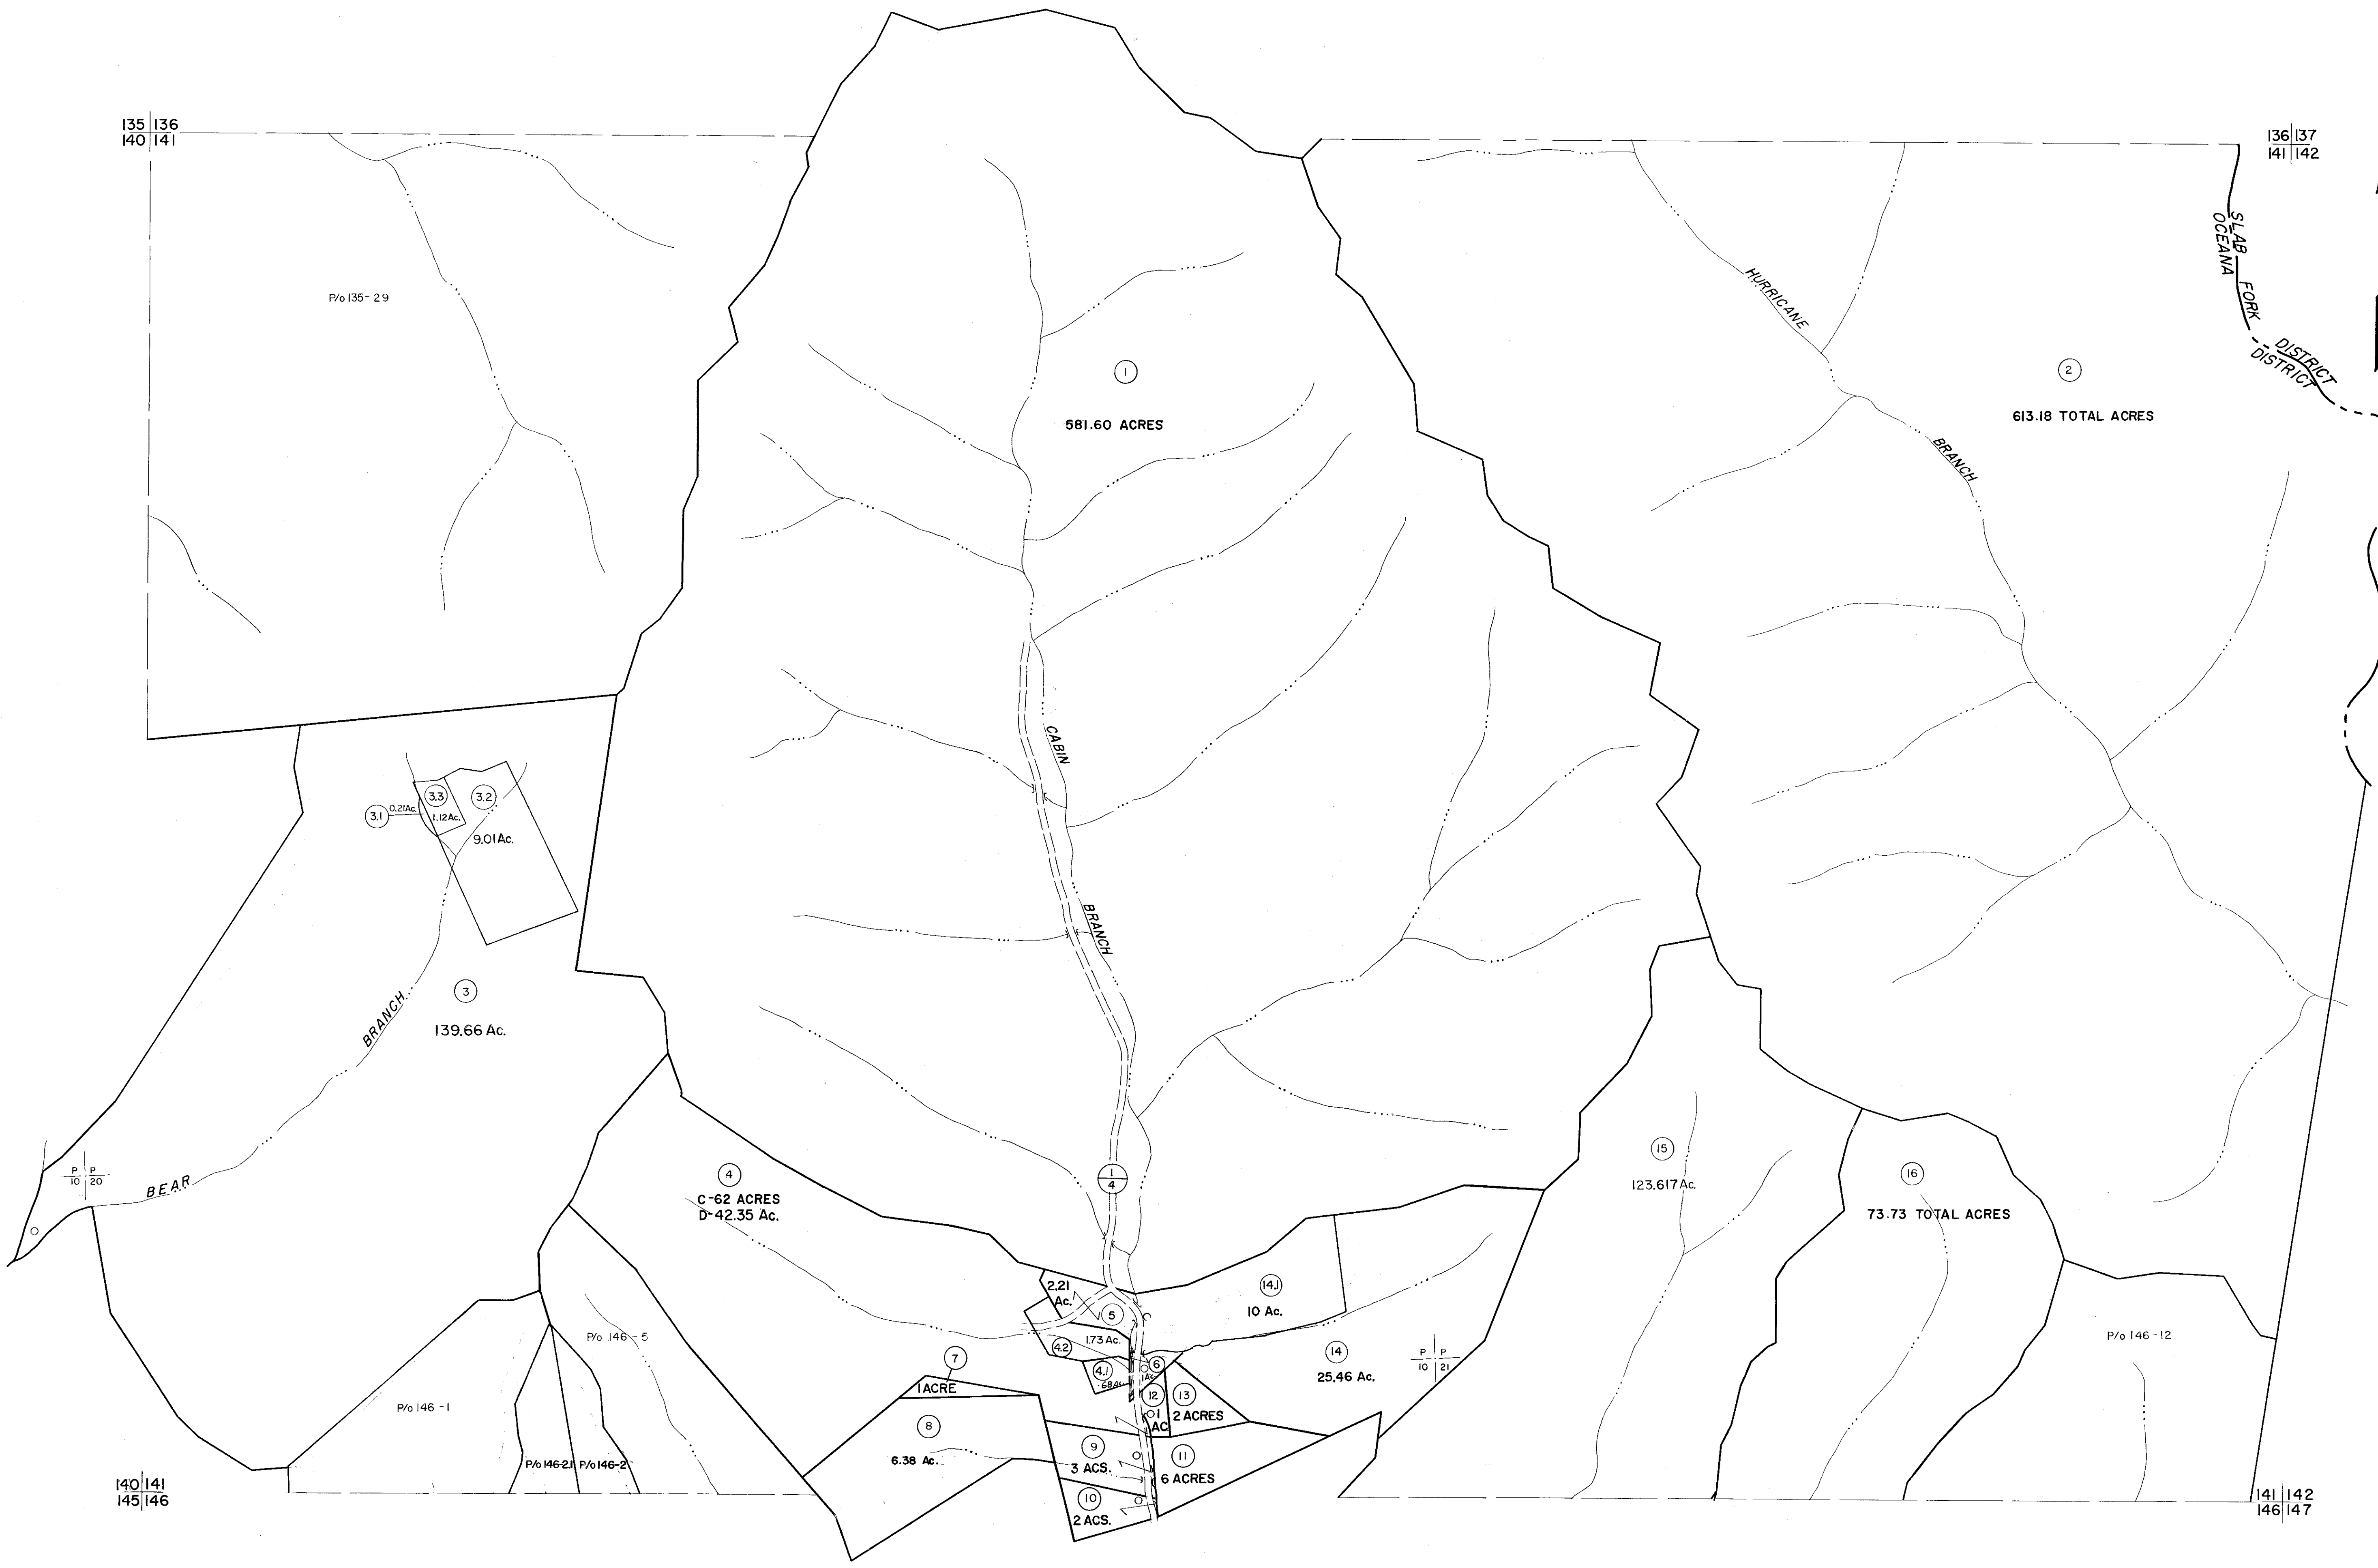

140 | 141
145 | 146

141 | 142
146 | 147

For Tax Purposes Only

Prepared by
MICHAEL BAKER, JR., INC.
Consulting Engineers
Rochester, Pennsylvania

Legend


- Property line
- Edge of pavement or roadway
- Corporation line
- District line
- County line

- Original lot line
- Deed lot number
- Parcel or index number
- Improvement
- Railroad

Revisions

1	3-1-64	9	17
2	3-6-75 DAE	10	18
3	To JULY 1981 C.P.	11	19
4	July 1985	12	20
5	OGIS 11/1/92 DSH	13	21
6	OGIS 2/28/94 SAJ	14	22
7	OGIS 12/17/96 SAJ	15	23
8	SLS INC. 1/24/00 DSW	16	24

KEY MAP

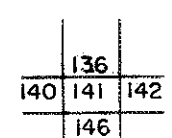

WYOMING COUNTY
STATE OF WEST VIRGINIA
Office of Assessor

DISTRICT
OCEANA

SHEET NO: 141

Date, Aerial Photography: November, 1962 Date, Map: April, 1963
Photo No: Scale: 1" = 400'