


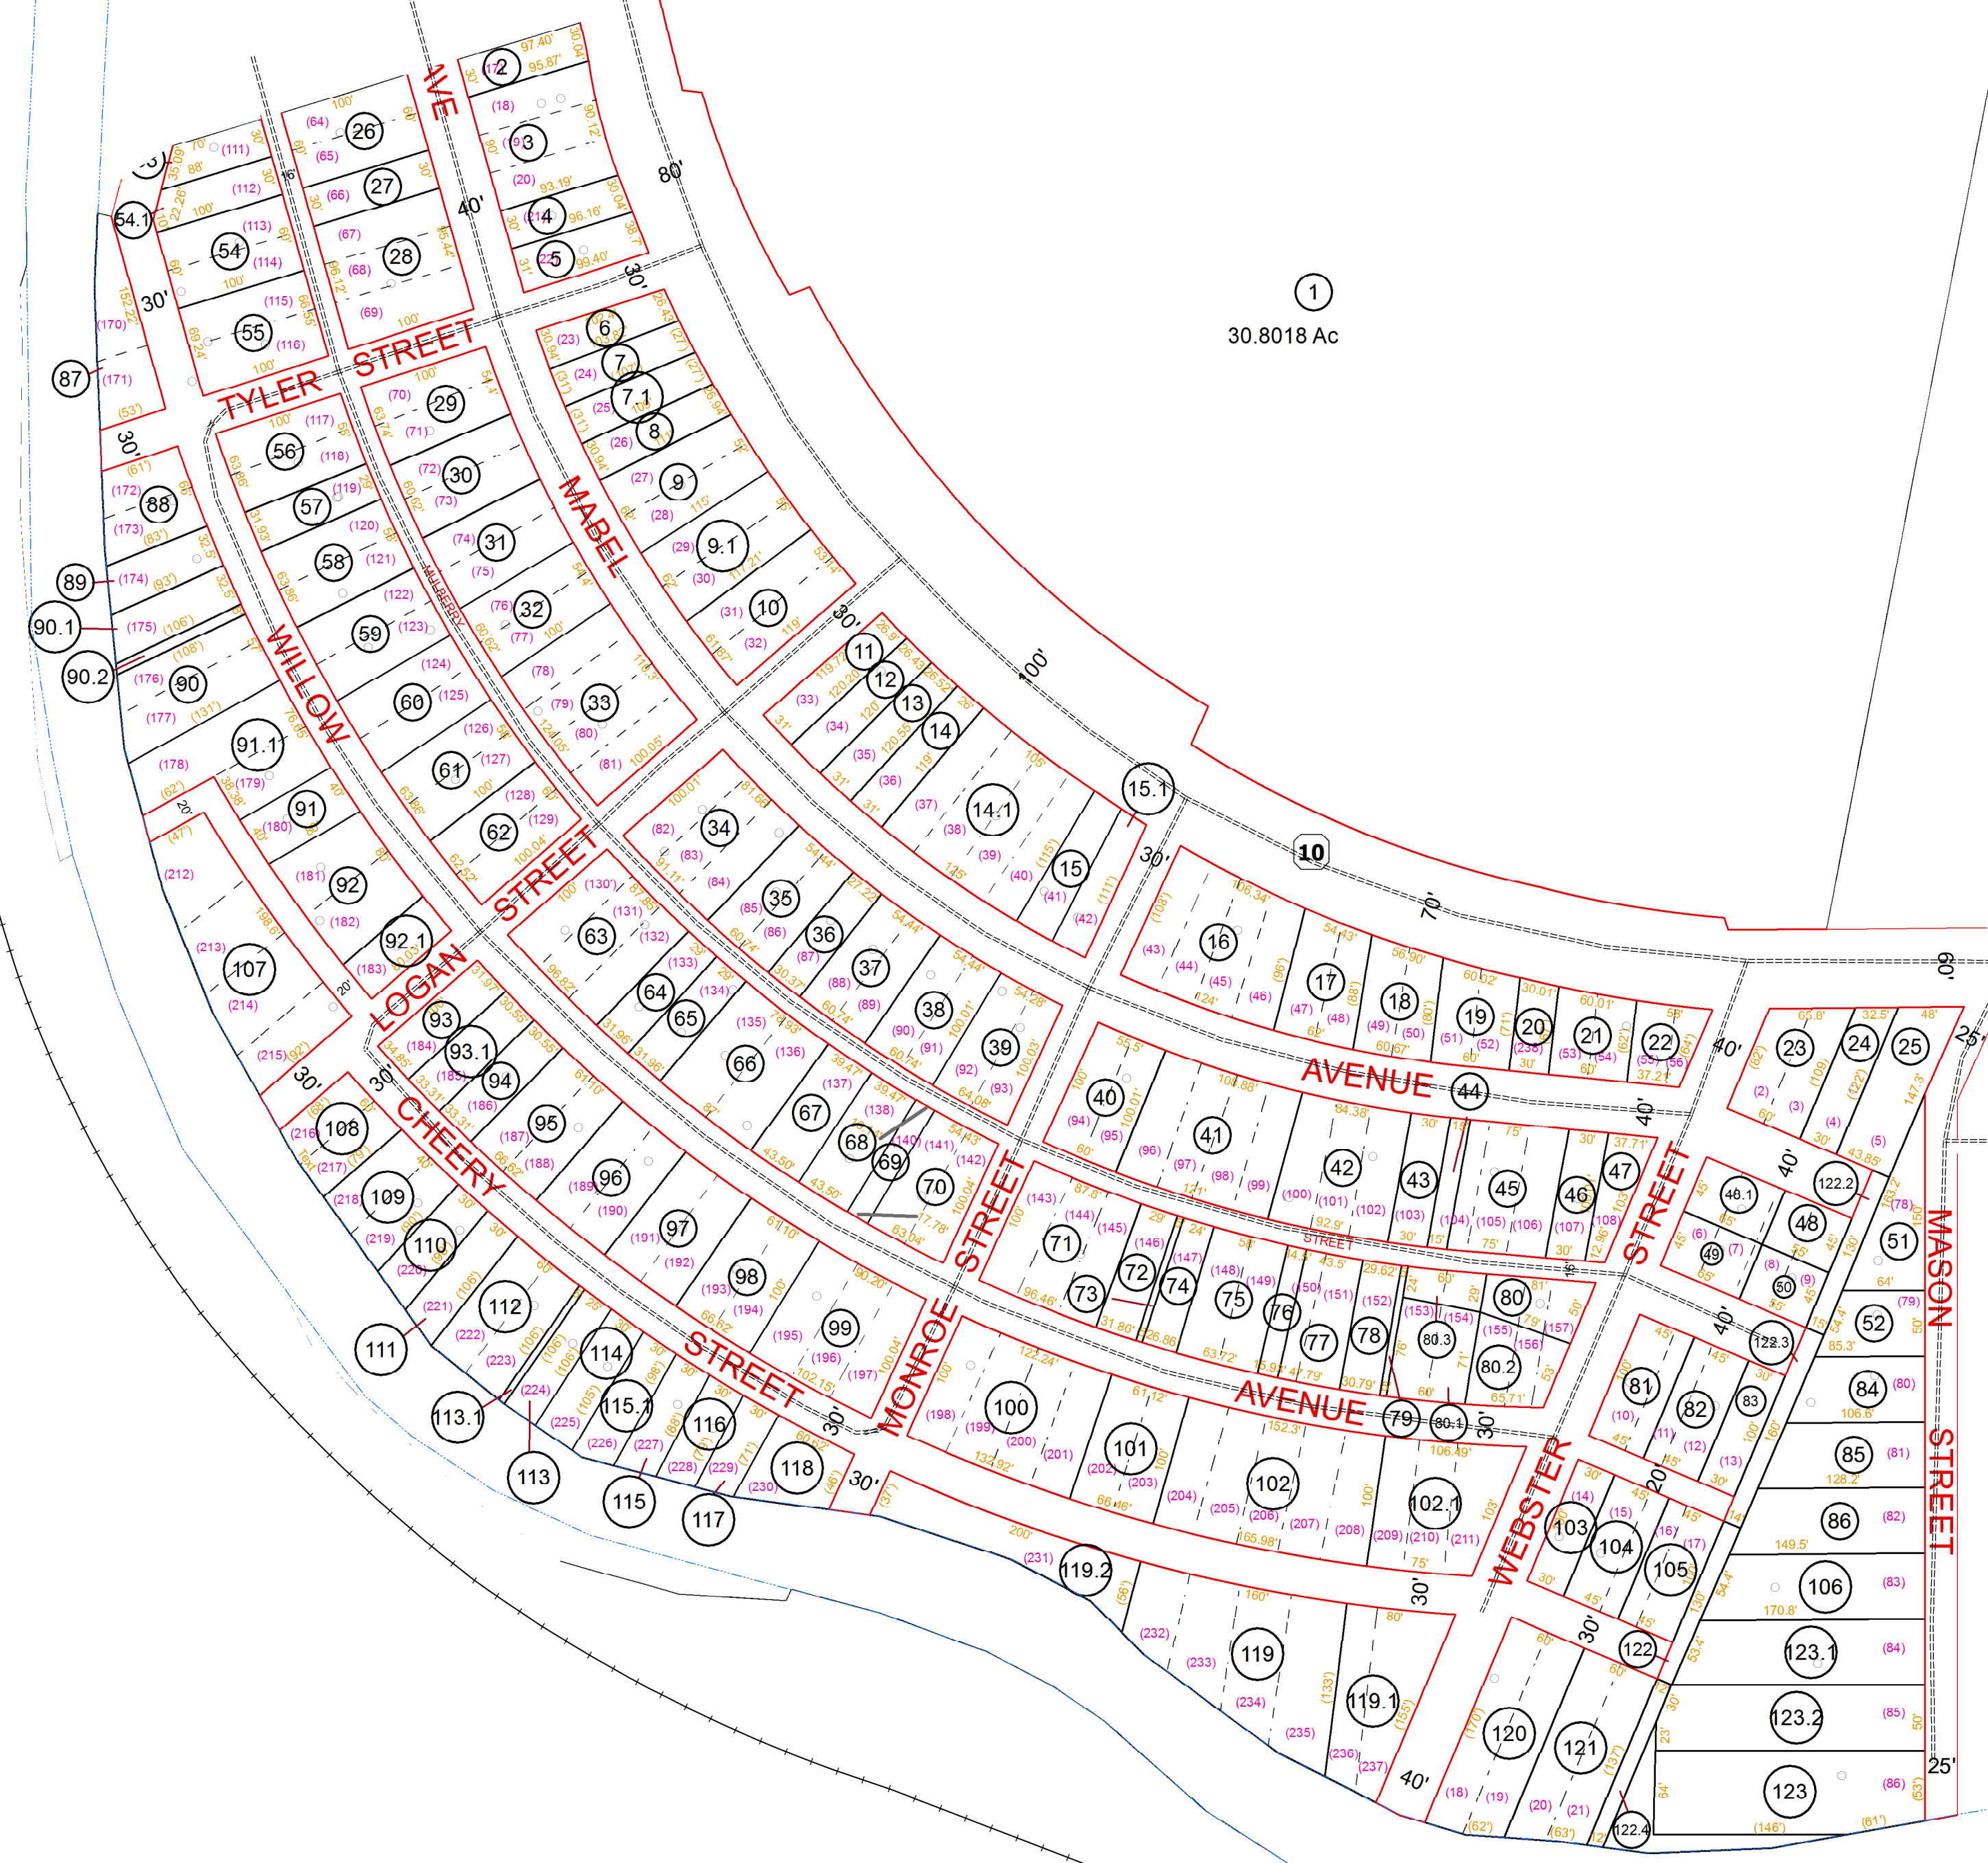

P/O 06-55



**For Tax Purposes Only**

The tax map was compiled for purposes of taxation from available record evidence and has not been field verified. This map is not a valid survey plat and the data on this map does not imply any official status to such data. The State of West Virginia and county assessor's office assume no liability that might result from the use of this map.



**Legend**

|                       |                        |      |
|-----------------------|------------------------|------|
| Boundary              | Deed lot Number        | (15) |
| <b>BOUNDARYTYPE</b>   | Parcel or Index Number | (5)  |
| Water                 | District Number        | (9)  |
| --- Previous Deed     |                        |      |
| --- Property          |                        |      |
| --- Easement          |                        |      |
| --- Road Right of Way |                        |      |
| --- Road Right of Way |                        |      |

**Revisions**

|   |    |    |
|---|----|----|
| 1 | 7  | 13 |
| 2 | 8  | 14 |
| 3 | 9  | 15 |
| 4 | 10 | 16 |
| 5 | 11 | 17 |
| 6 | 12 | 18 |

|           |
|-----------|
| 06/07     |
| 139/09/10 |
| 11        |

**WYOMING COUNTY**  
STATE OF WEST VIRGINIA  
Office of Assessor

District **TOWN OF OCEANA**  
SHEET NO: 09  
Date, Aerial Photography: November, 1962 Date Map: Nov 30, 2011  
Photo No: Scale: 1" = 400'