
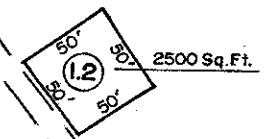


123 | 124
128 | 129

124 | 125
129 | 130

128 | 129
132 | 133

129 | 130
133 | 134

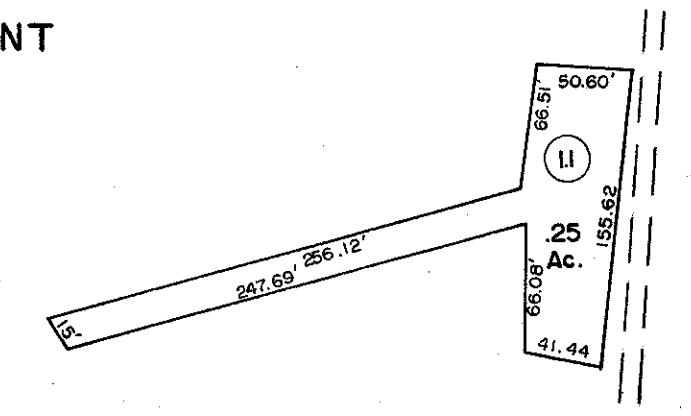


Legend

Property line	—	Original lot line	—
Edge of pavement or roadway	—	Dead lot number	(15)
Corporation line	—	Parcel or index number	(97)
District line	—	Improvement	o
County line	—	Railroad	—

Revisions

1	3-1-64	9		17	
2	Revised to 7-1-81	10		18	
3	TD 7-1-85 C.P.	11		19	
4	Revised to 7-1-87	12		20	
5	OGIS 11-5-92 RO	13		21	
6	OGIS 2/20/94 DSH	14		22	
7	SLS INC. 1/5/96 DSW	15		23	
8		16		24	

KEY MAP

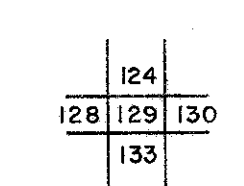

WYOMING COUNTY
STATE OF WEST VIRGINIA
Office of Assessor

DISTRICT
SLAB FORK

SHEET NO: 129

Date, Aerial Photography: November, 1962 Date, Map: April, 1963
Photo No: Scale: 1" = 400'

For Tax Purposes Only
Prepared by
MICHAEL BAKER, JR., INC.
Consulting Engineers
Rochester, Pennsylvania