


127 | 128
131 | 132

128 | 129
132 | 133

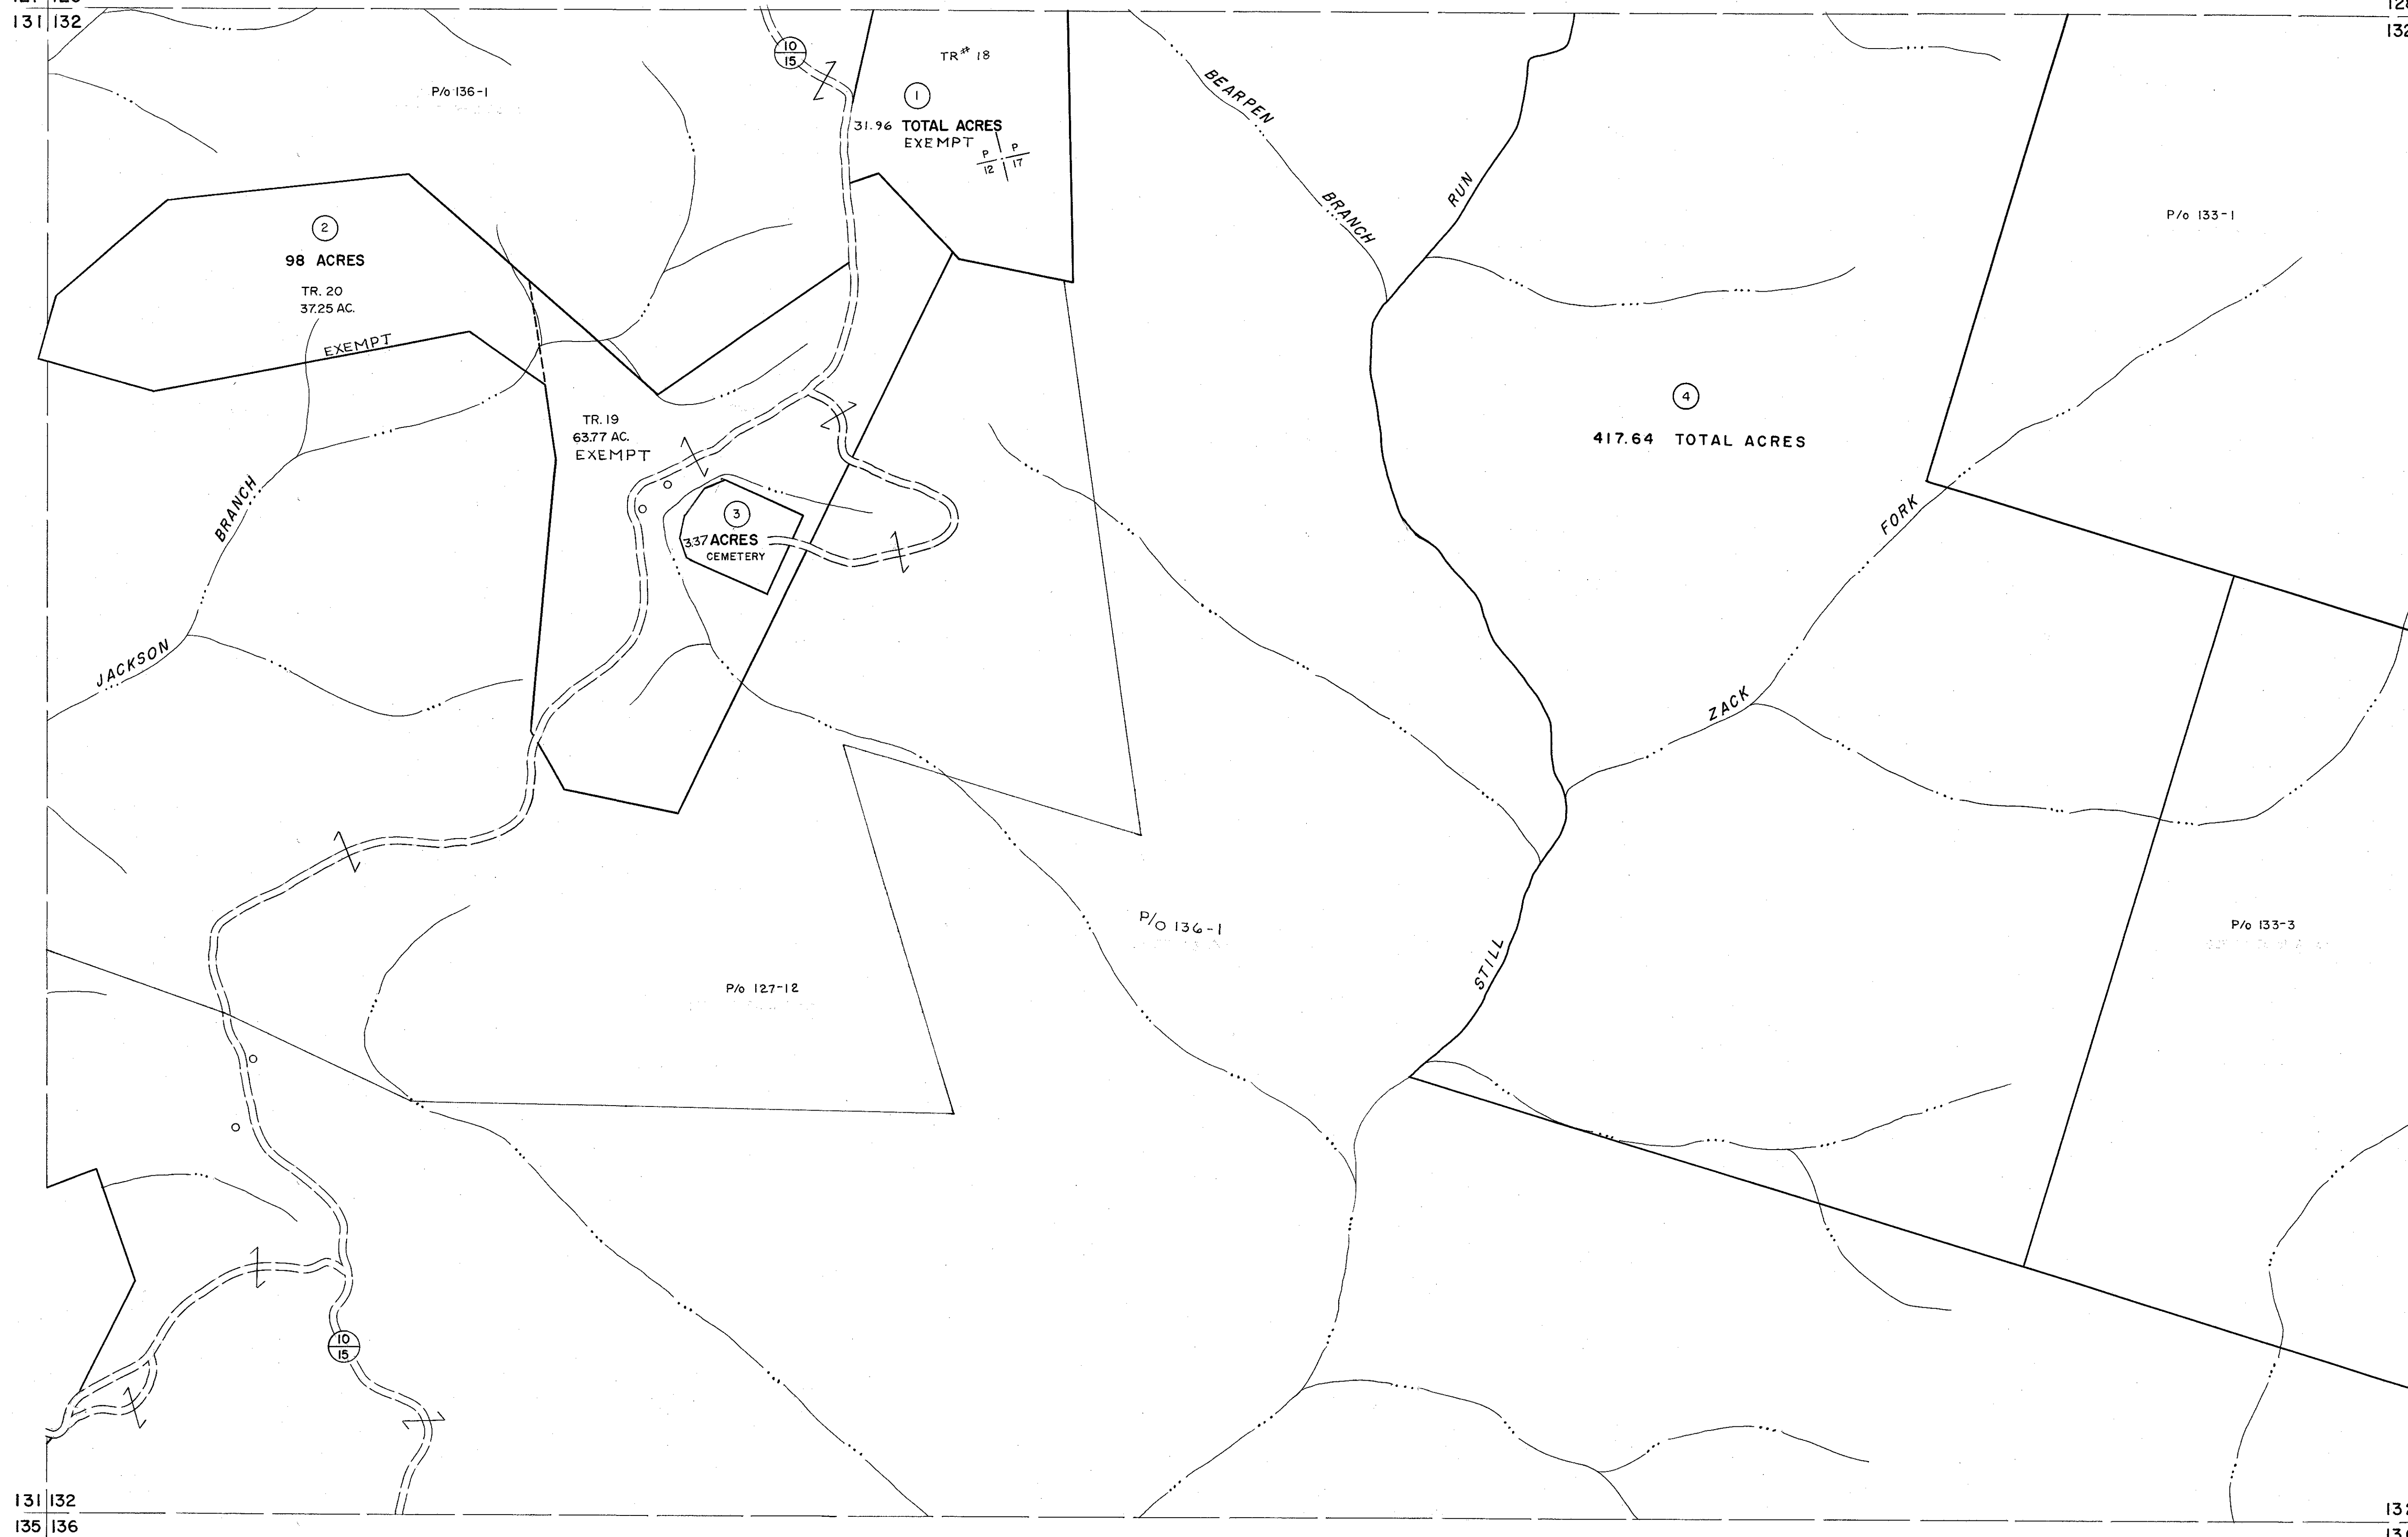

131 | 132
135 | 136

132 | 133
136 | 137

For Tax Purposes Only

Prepared by
MICHAEL BAKER, JR., INC.
Consulting Engineers
Rochester, Pennsylvania


Legend

Property line	-----	Original lot line	-----
Edge of pavement or roadway	-----	Deed lot number	(15)
Corporation line	-----	Parcel or index number	(99)
District line	-----	Improvement	o
County line	-----	Railroad	+

Revisions

1	3-1-64	9	17
2	MARTY DAM	10	18
3	Revised to 7/1/64	11	19
4	OGIS 12/26/96 SAJ	12	20
5		13	21
6		14	22
7		15	23
8		16	24

KEY MAP

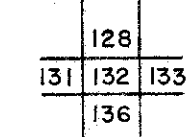

WYOMING COUNTY

STATE OF WEST VIRGINIA

Office of Assessor

DISTRICT

SLAB FORK

SHEET NO: 132

Date, Aerial Photography: November, 1962 Date, Map: April, 1963
Photo No. Scale: 1" = 400'