


131
135

131 132
135 136

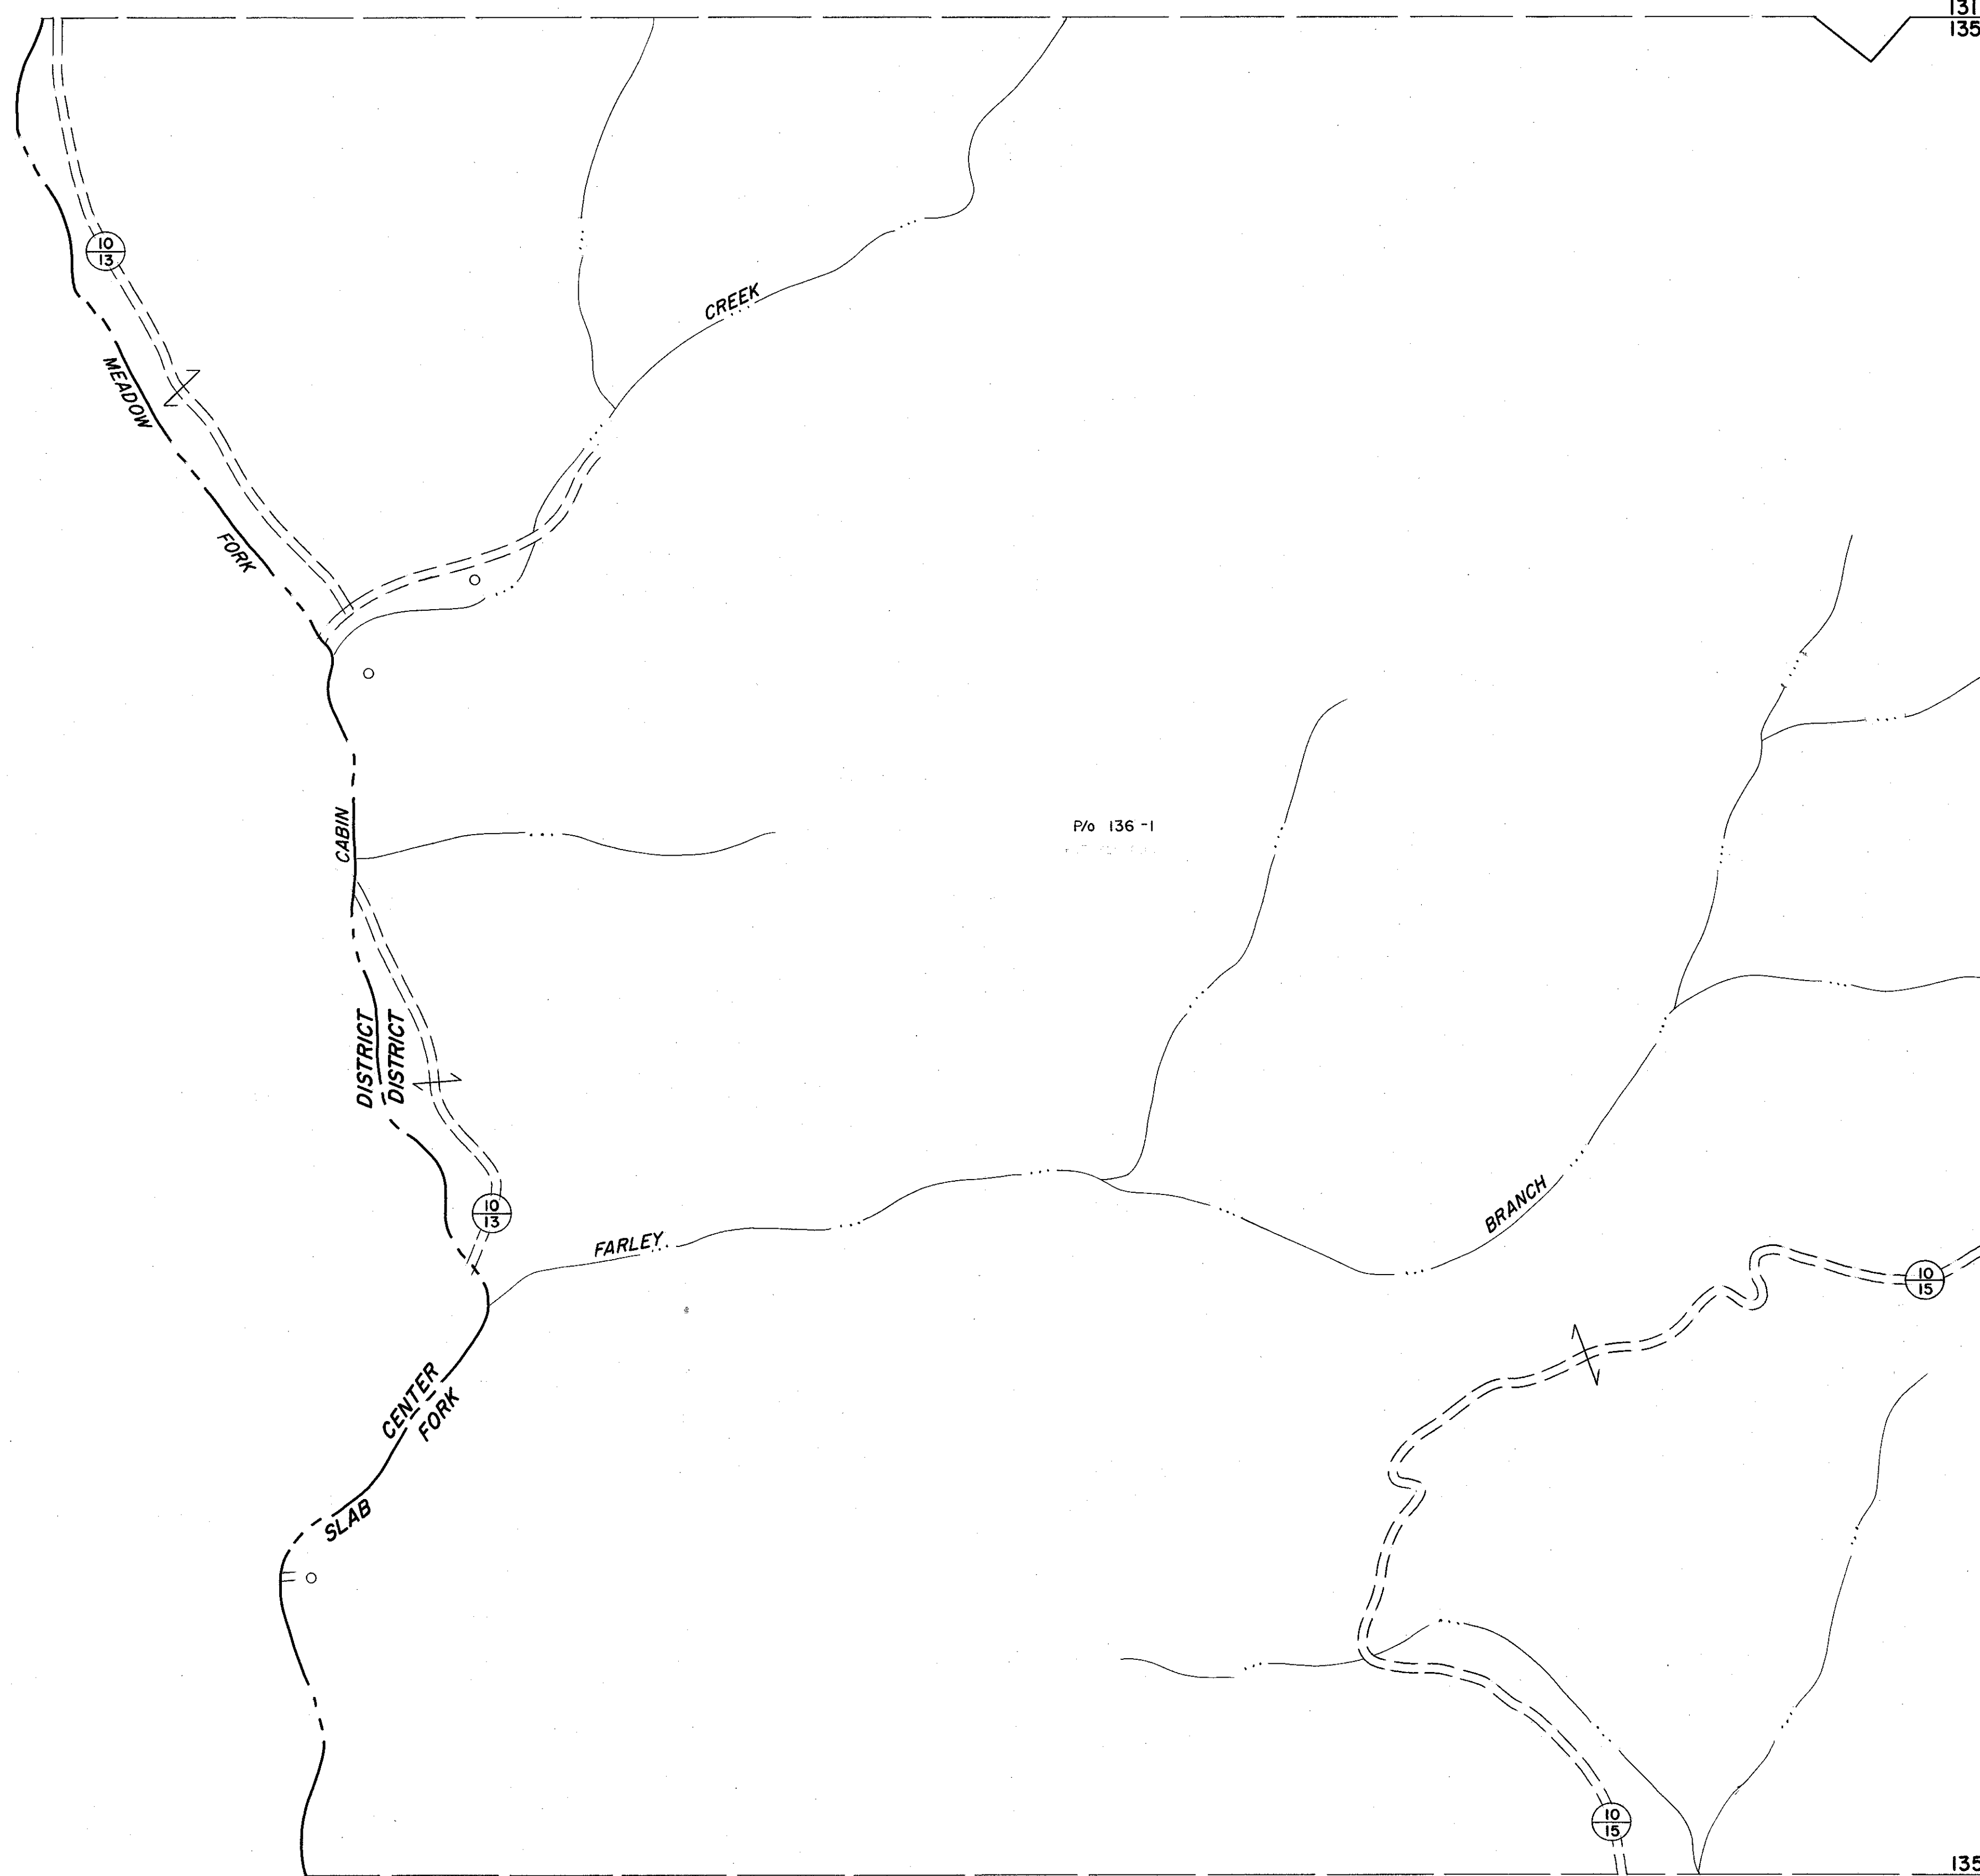

135
139

135 136
139 140

For Tax Purposes Only

Prepared by
MICHAEL BAKER, JR., INC.
Consulting Engineers
Rochester, Pennsylvania


Legend

Property line	— — — — —	Original lot line	— — — — —
Edge of pavement or roadway	— — — — —	Deed lot number	(15)
Corporation line	— — — — —	Parcel or index number	(10/15)
District line	— — — — —	Improvement	— — — — —
County line	— — — — —	Railroad	— — — — —

Revisions

1	5-1-64	9	
2	Revised to 7-1-81	10	
3	Revised to 7-1-87	11	
4	SLS INC. 1/5/96 DSW	12	
5		13	
6		14	
7		15	
8		16	
		17	
		18	
		19	
		20	
		21	
		22	
		23	
		24	

KEY MAP

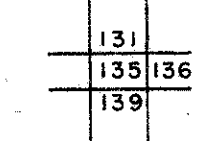

WYOMING COUNTY
STATE OF WEST VIRGINIA
Office of Assessor

DISTRICT

SLAB FORK

SHEET NO:135

Date, Aerial Photography: November, 1962 Date, Map: April, 1963
Photo No: Scale: 1" = 400'