


132 133
136 137

133 134
137 138

136 137
140 141

137 138
141 142

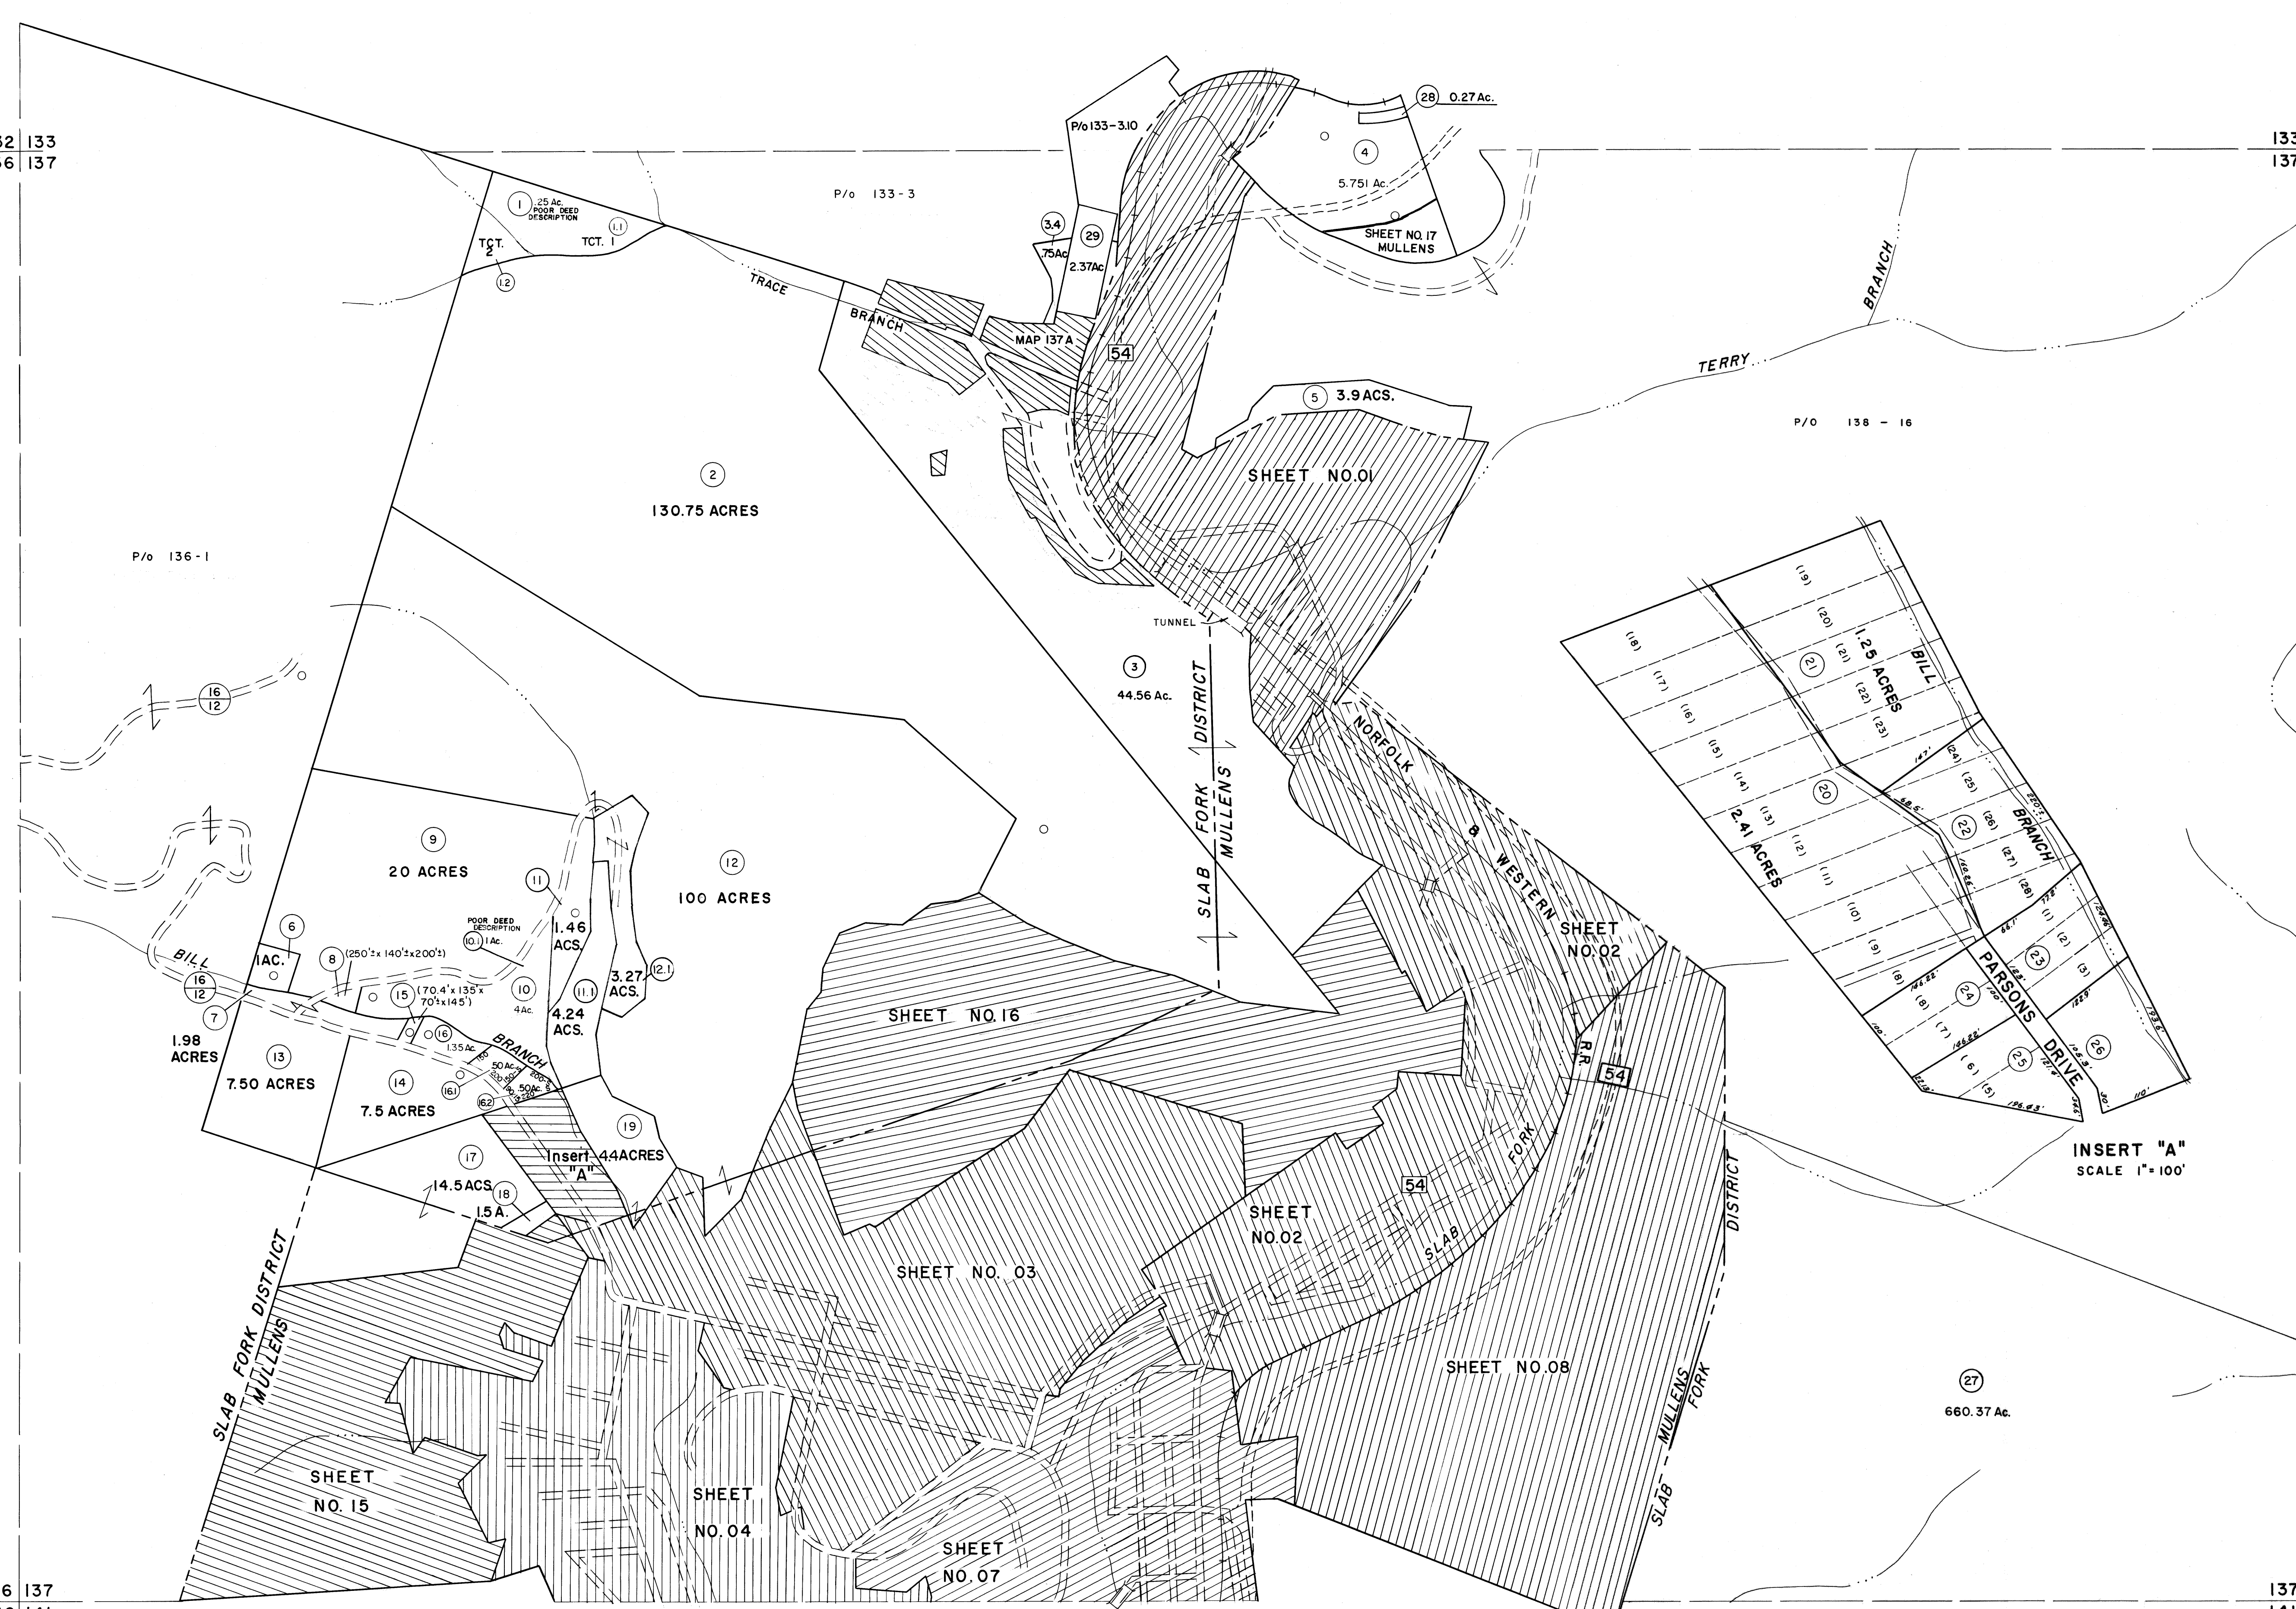

For Tax Purposes Only
 Prepared by
MICHAEL BAKER, JR., INC.
 Consulting Engineers
 Rochester, Pennsylvania

Legend	
Property line	Original lot line
Edge of pavement or roadway	Deed lot number
Corporation line	Parcel or index number
District line	Improvement
County line	Railroad

Revisions	
1	3-1-64
2	Revised to 7-1-81
3	REV. TO 7-1-84 NCS
4	To July 1, 1985 C.P.
5	Revised to 7-1-88
6	OGIS 10/23/92 SAJ
7	OGIS 2/20/94 DSH
8	O.G.I.S 9-20-95 J.E.B
9	OGIS 12/31/96 SAJ
10	ESI 2/15/01 REK
11	ESI 2/1/02 REK
12	ESI 1/28/03 REK
13	
14	
15	
16	
17	
18	
19	
20	
21	
22	
23	
24	

KEY MAP

WYOMING COUNTY
 STATE OF WEST VIRGINIA
 Office of Assessor

DISTRICT
SLAB FORK
SHEET NO: 137
 Date, Aerial Photography: November, 1962 Date, Map: April, 1963