


135
139

135 136
139 140

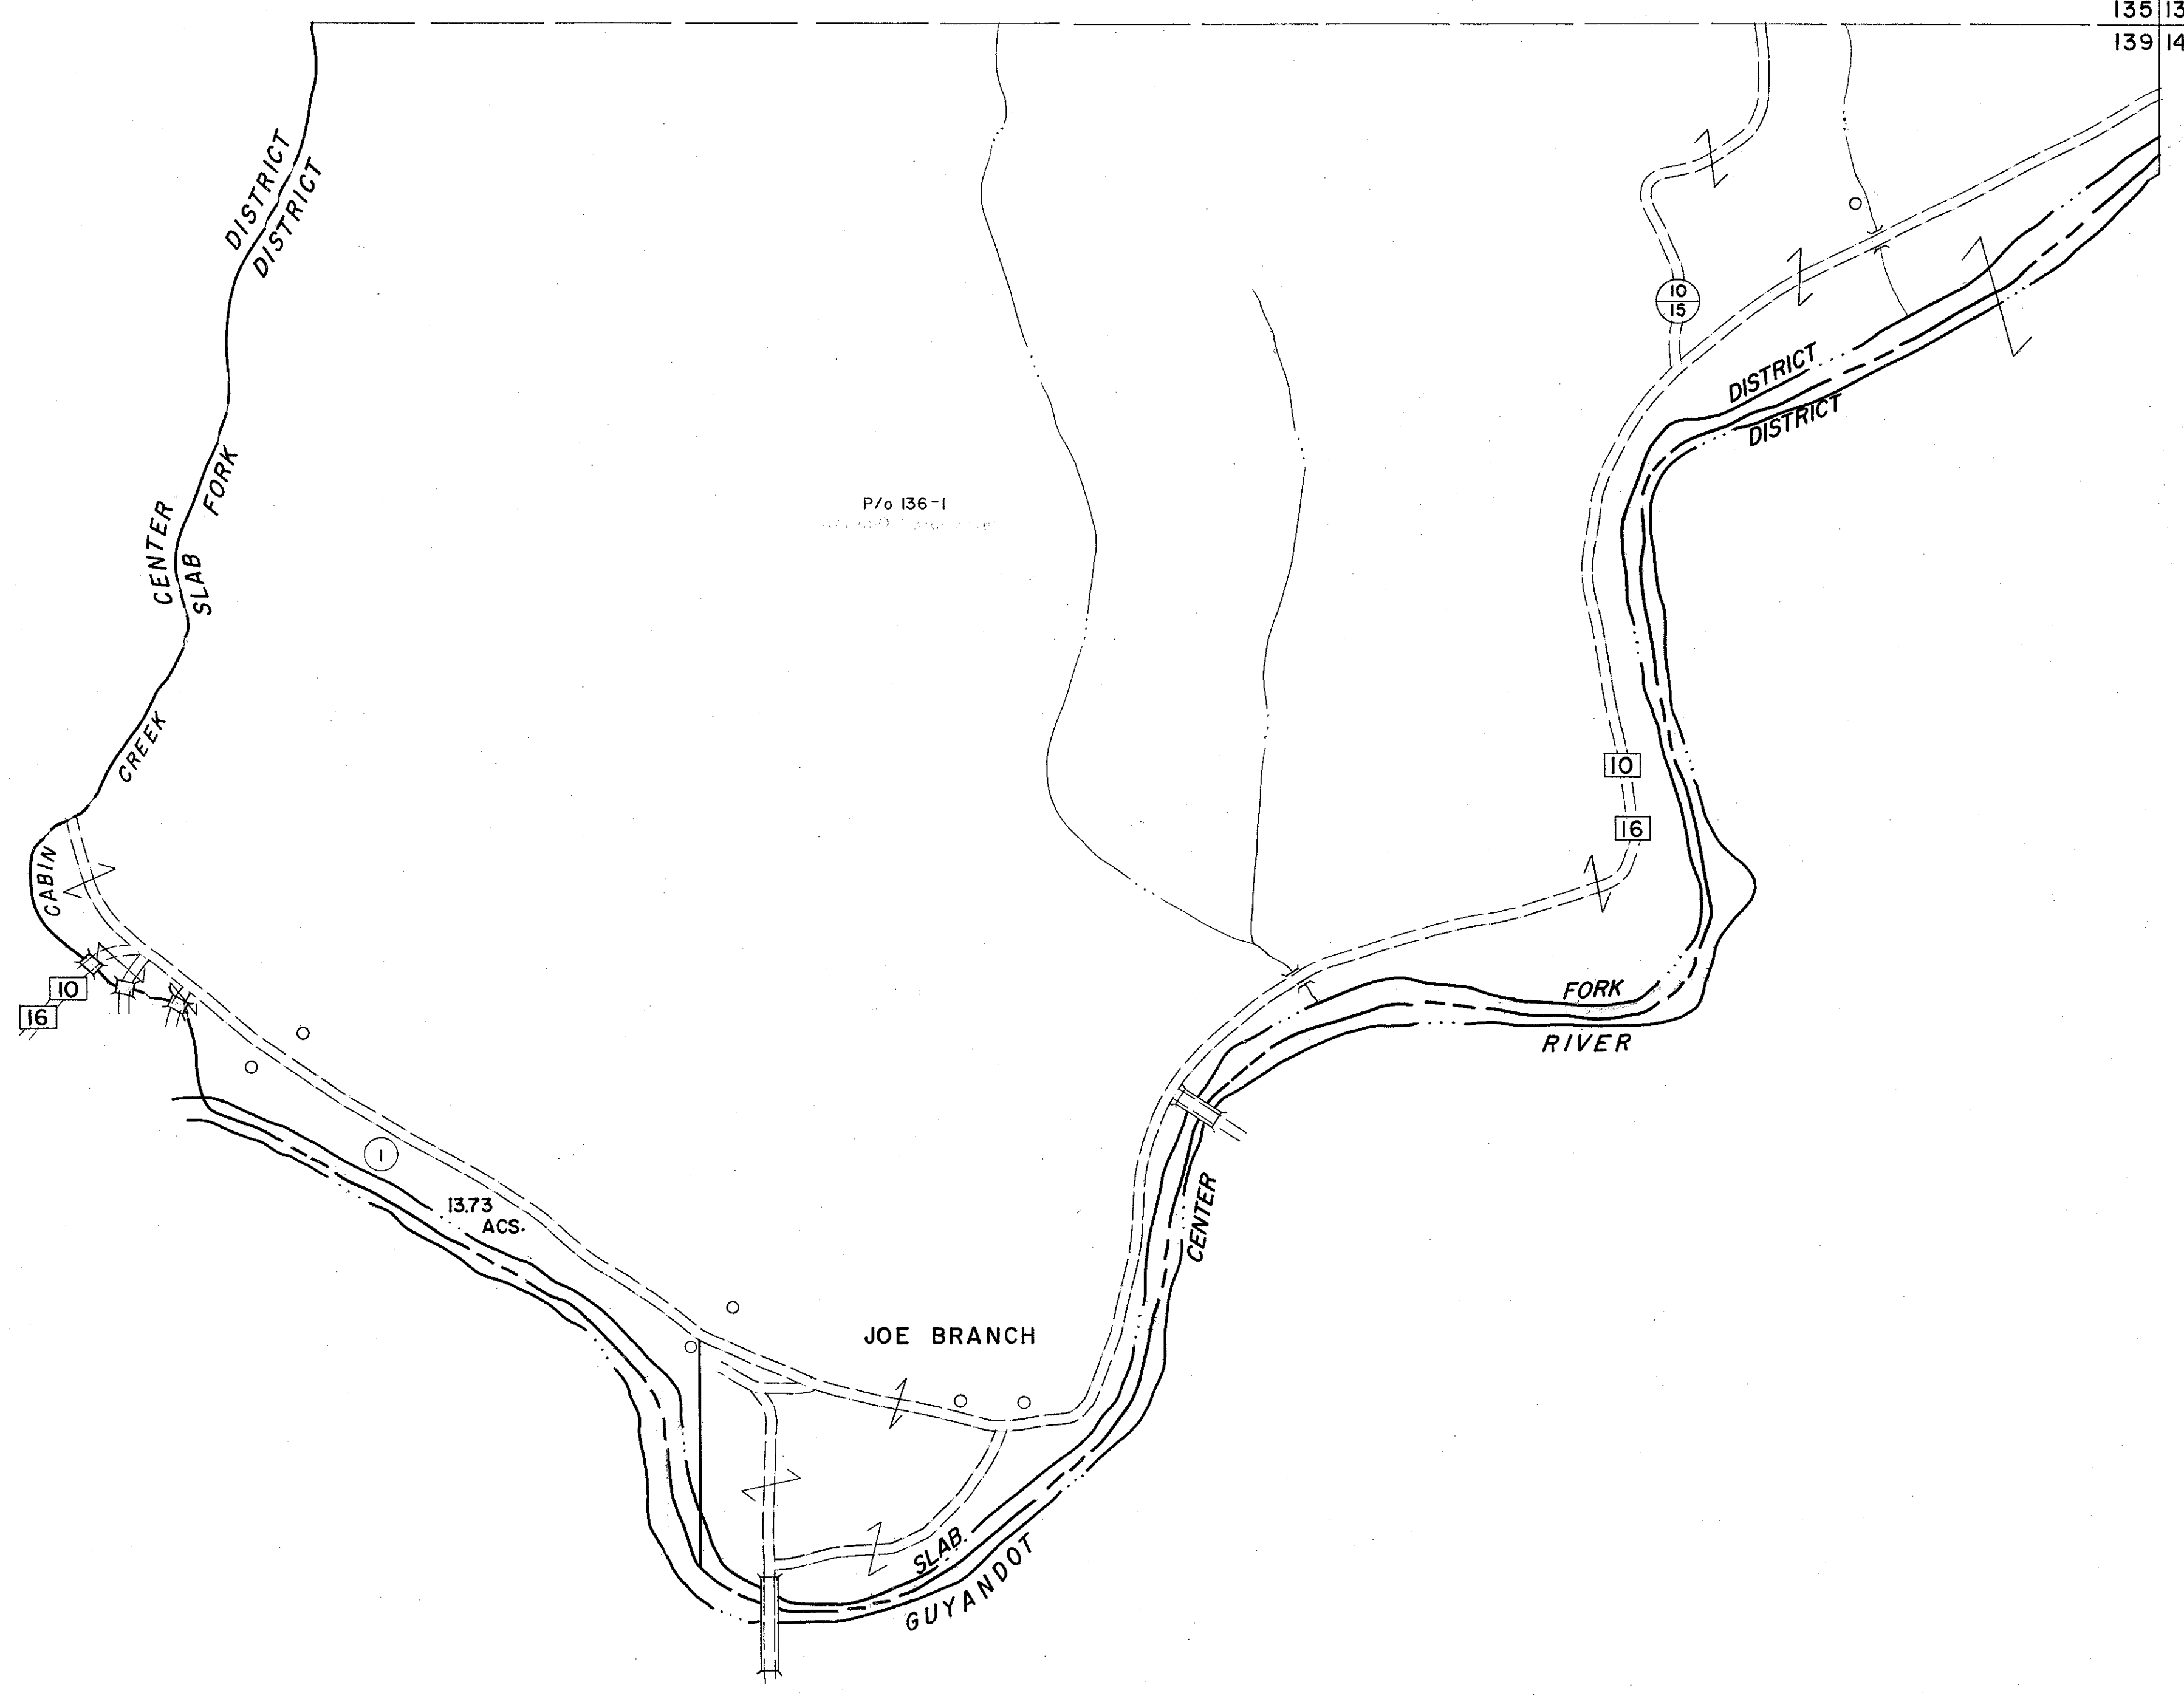


139

139 140

For Tax Purposes Only
 Prepared by
MICHAEL BAKER, JR., INC.
 Consulting Engineers
 Rochester, Pennsylvania

Legend	
Property line	Original lot line
Edge of pavement or roadway	Deed lot number
Corporation line	Parcel or index number
District line	Improvement
County line	Railroad

Revisions			
1	3-1-64	9	17
2	Revised to 7-1-87	10	18
3	Revised to 7-1-87	11	19
4	SLS INC. 1/5/98 DSW	12	20
5		13	21
6		14	22
7		15	23
8		16	24

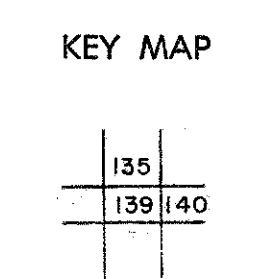

WYOMING COUNTY
 STATE OF WEST VIRGINIA
 Office of Assessor

DISTRICT
SLAB FORK
 SHEET NO: 139
 Date, Aerial Photography: November, 1962 Date, Map: April, 1963
 Photo No: Scale: 1" = 400'