



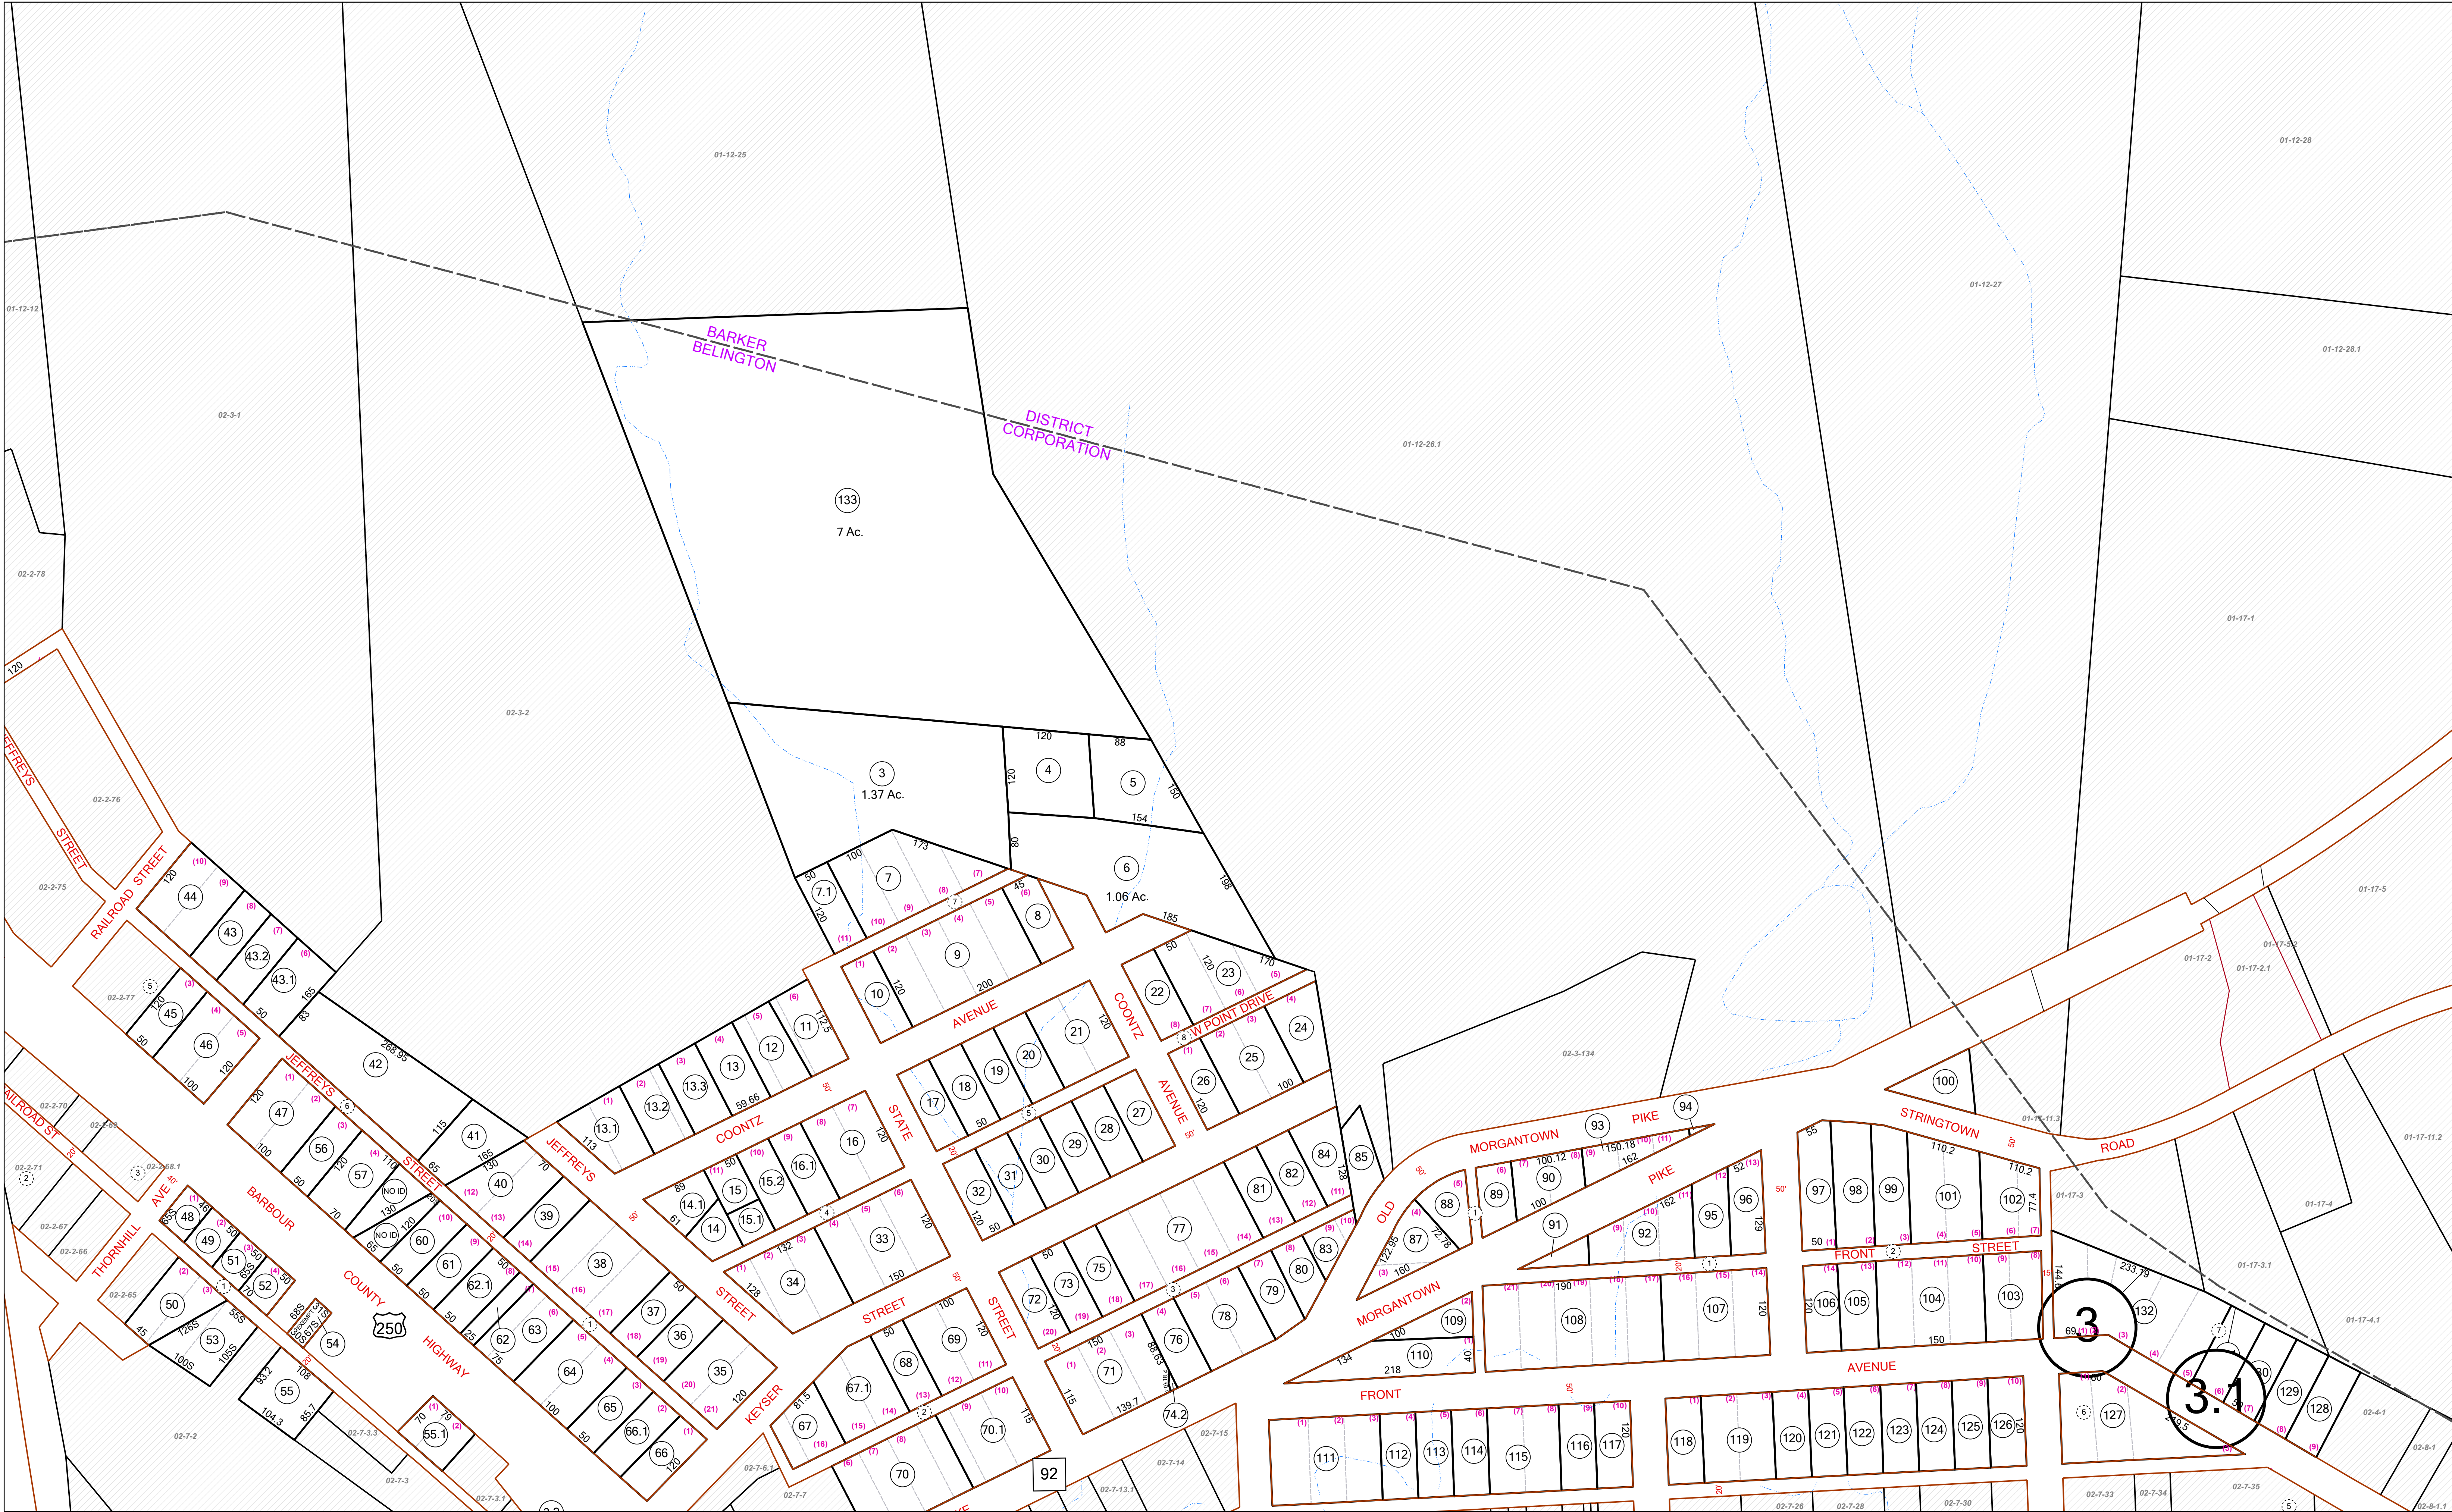

FOR TAX PURPOSES ONLY
Prepared By
Barbour County Assessor's Office
Philippi, West Virginia

This tax map was compiled for the purpose of taxation from available record evidence and has not been field verified. This map is not a valid survey plat and the data on the map does not imply any official status to such data. The State of West Virginia and the Barbour County Assessor's Office assume no liability that might result from the use of this map.

- Legend**
- Property Line
 - Road Right of Way
 - Corporation Line
 - District Line
 - County Line
 - Original Lot Line
 - Lot Number
 - Parcel Number
 - Water
 - Railroad

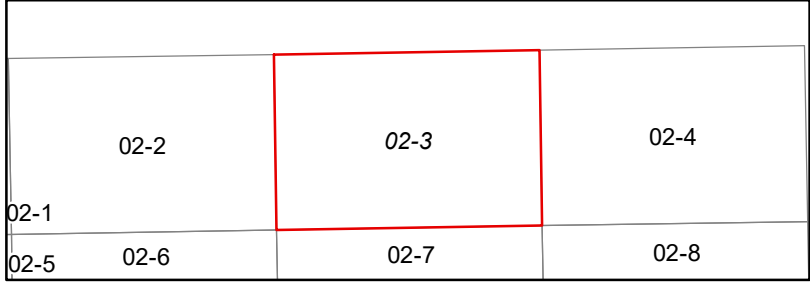

**BARBOUR COUNTY
WEST VIRGINIA**
Office of Assessor



BELINGTON CORP
Map: 3
Date, Aerial Photography: 2010
Date, Map: 2/6/2024
Scale: 1" = 100'