


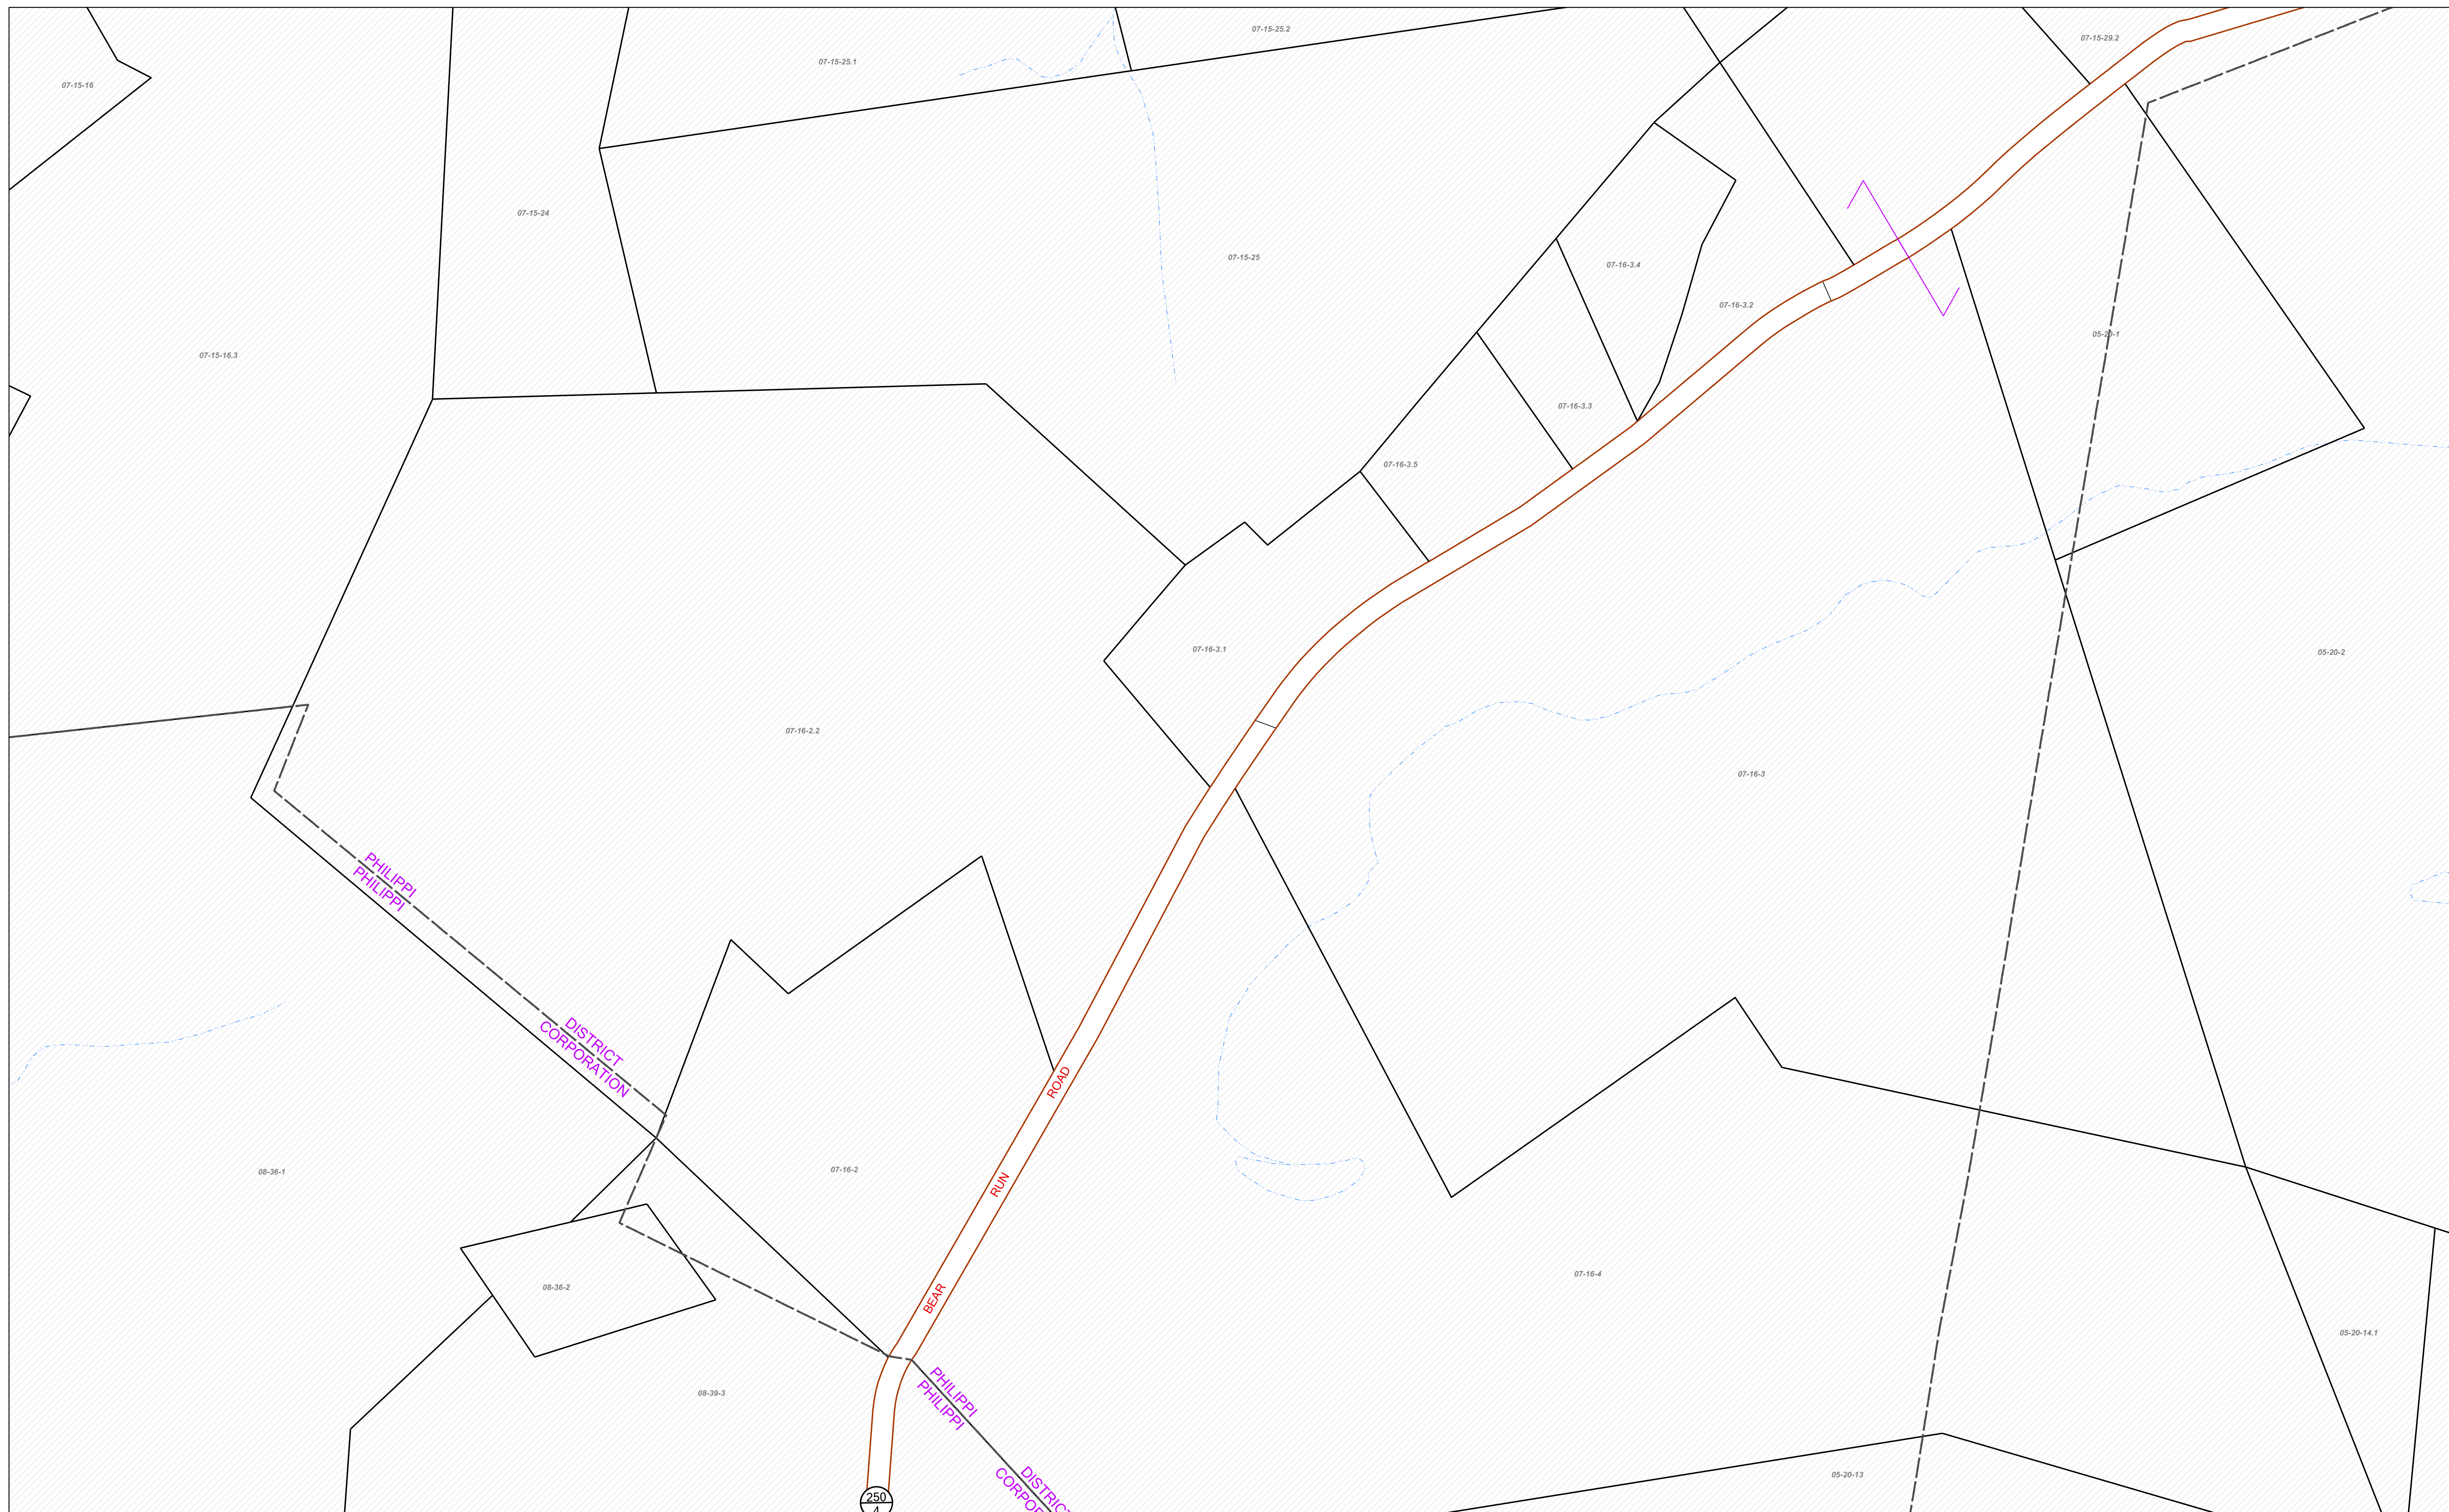


FOR TAX PURPOSES ONLY

Prepared By
Barbour County Assessor's Office
Philippi, West Virginia

This tax map was compiled for the purpose of taxation from available record evidence and has not been field verified. This map is not a valid survey plat and the data on the map does not imply any official status to such data. The State of West Virginia and the Barbour County Assessor's Office assume no liability that might result from the use of this map.

Legend

Property Line		Original Lot Line	
Road Right of Way		Lot Number	(15)
Corporation Line		Parcel Number	
District Line		Water	
County Line		Railroad	

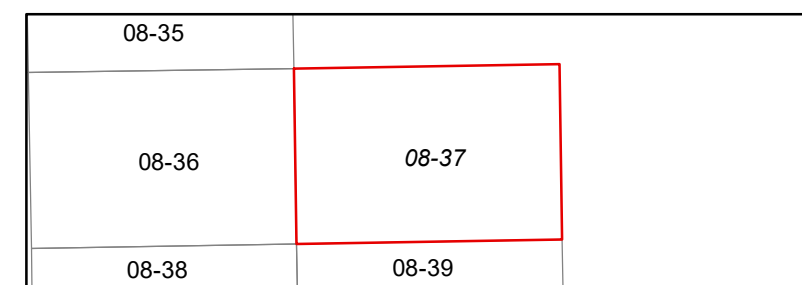

**BARBOUR COUNTY
WEST VIRGINIA**
Office of Assessor



PHILIPPI CORP

Map: 37

Date, Aerial Photography: 2010

Date, Map: 2/6/2024

Scale: 1" = 100'