


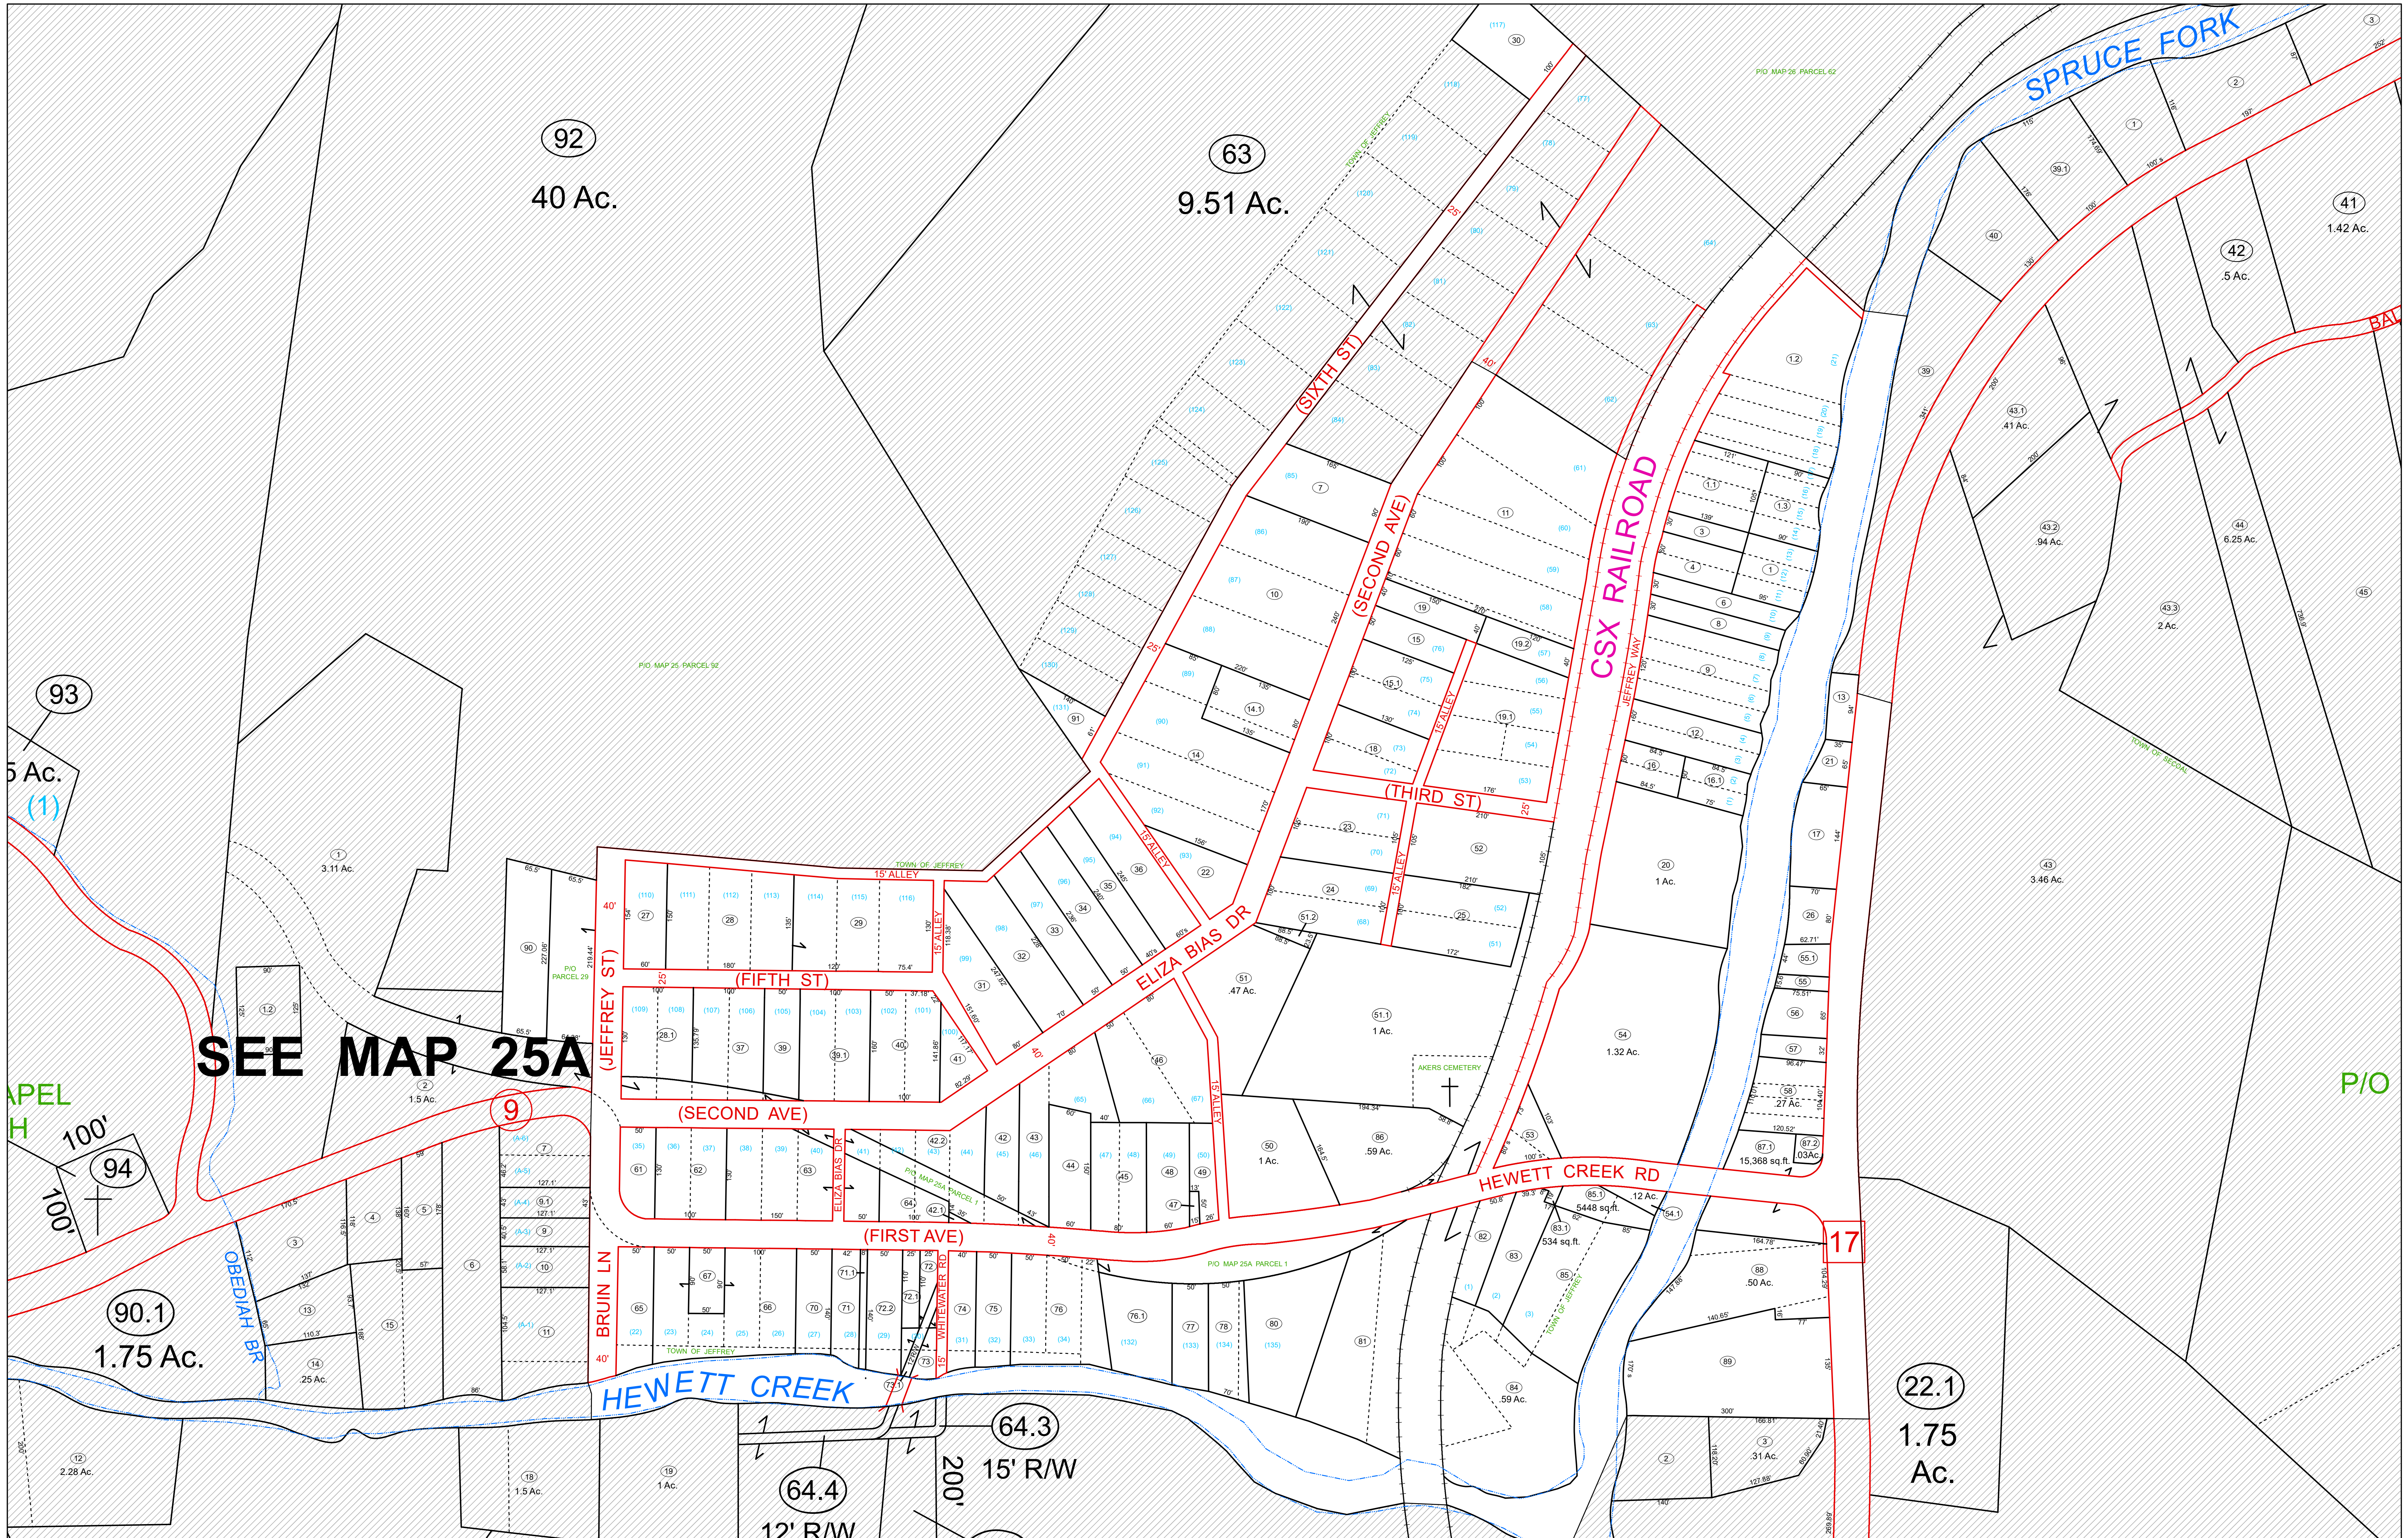

For Tax Purposes Only

Prepared by

L.R. Kimball

ARCHITECTURE-ENGINEERING-COMMUNICATIONS TECHNOLOGY

LEGEND

- Water
- Property
- Road Right of Way
- Railroad Right of Way
- Interior Lot Line
- Rail and Road ROW
- District Line

Deed lot Number
Improvement
Parcel or Index Number
Parcel Hook

(15)
○
9
↓

REVISIONS

1	
2	
3	
4	
5	
6	
7	

RESTRICTION

All tax maps created under the provisions of reappraisal legislation are the property of the Assessor of Boone County, West Virginia and the reproduction, copying, modification, distribution or sale of such tax maps or any copies thereof without the written permission of the Boone County Assessor is prohibited by law

KEY MAP

25A	26C	26D
-----	-----	-----

BOONE COUNTY

STATE OF WEST VIRGINIA

Office of Assessor

MAP No. **26C** **WASHINGTON**

Date, Aerial Photography: 1960 Date, Map: 10-31-63
Photo No: Scale: 1" = 100'