



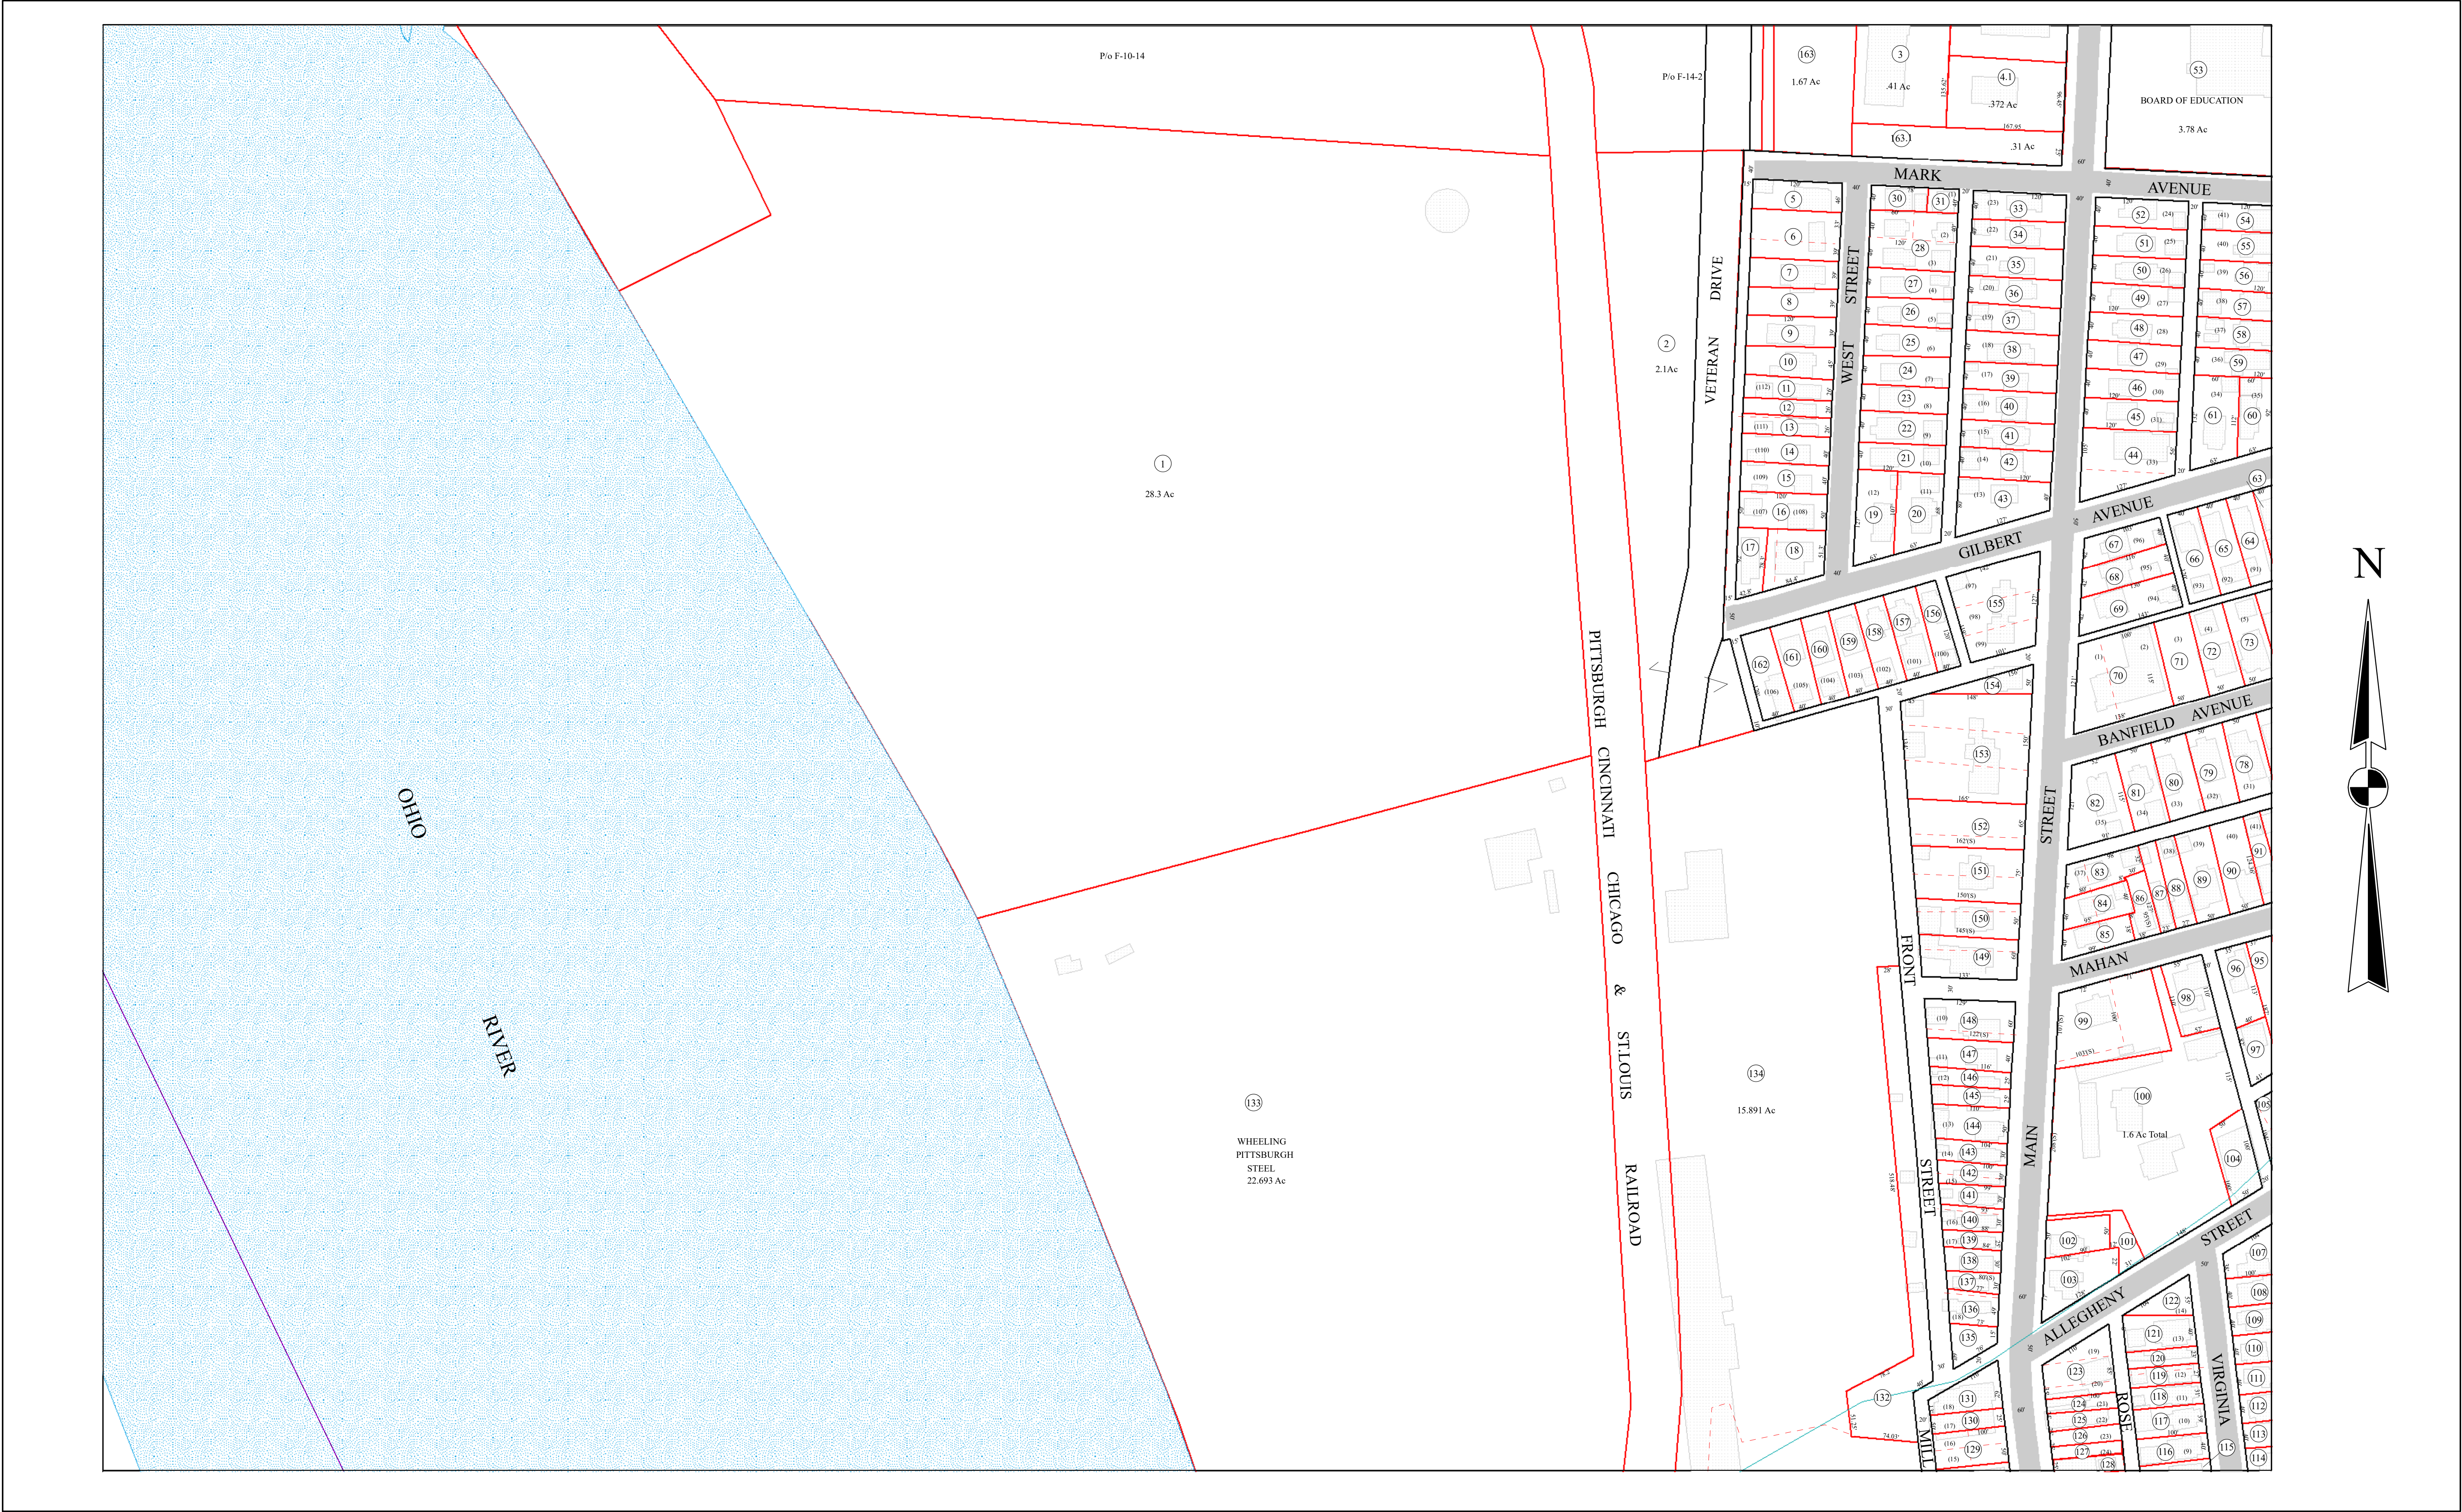

THIS DOCUMENT IS A TAX MAP: It was compiled for purposes of taxation from available record evidence and has not been field verified. This map is not a valid survey plat. The existence of data on this document does not imply any "official" status to such data. The W.V. State Tax Dept. and the Brooke County Assessor's Office assume no liability that might result from use of this document.

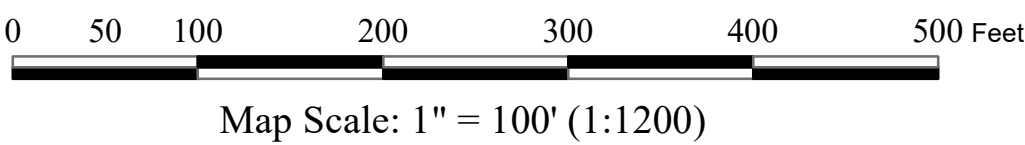

Office of the
Brooke County Assessor
Thomas Oughton, Assessor

Legend	
(123) Parcel Numbers	Lot Line/Private Road/Previous Property Line
(15) Lot Numbers	
..... Railroad	
..... District/City/	
..... State Boundaries	
..... Rivers/Large Streams	
..... Small Streams	
..... Property Line	

Property Tax Mapping
Stephanie Lallone
Date Printed: 1-24

F14	F14	F14D
F14	F14G	F14H
F14	F14L	F14M

**FOLLANSBEE
DISTRICT**

F14G