


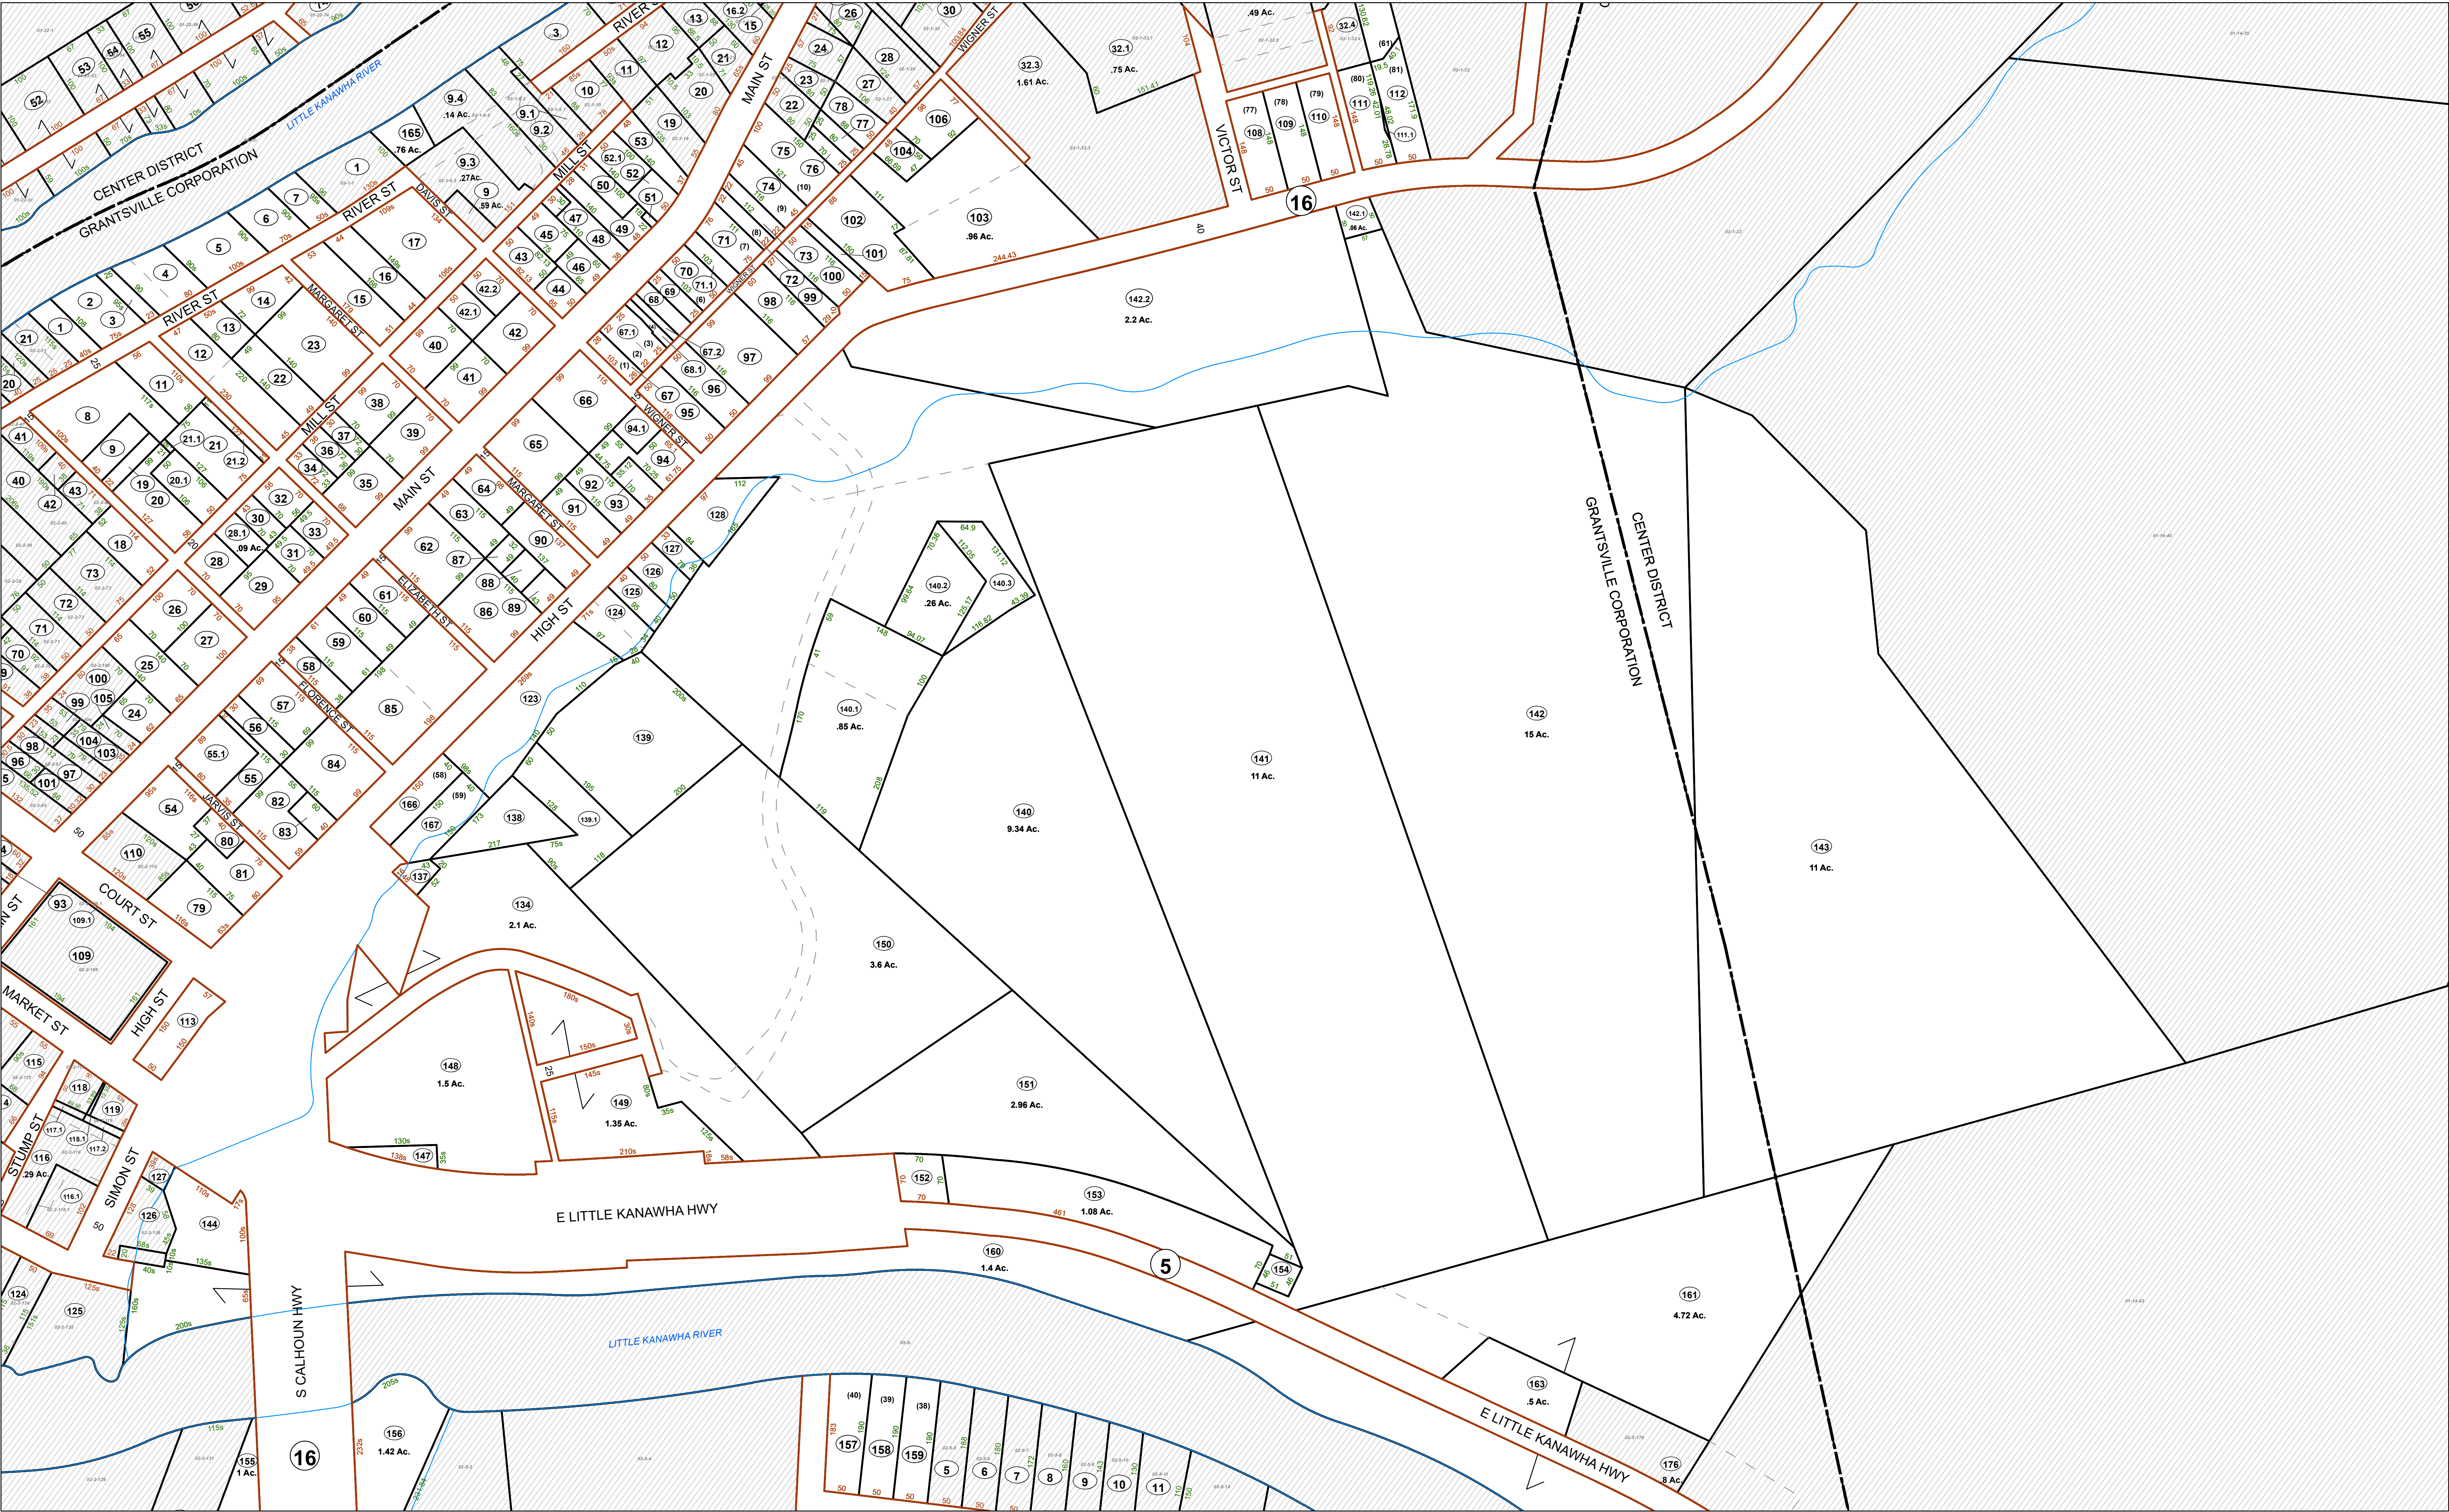


FOR TAX PURPOSES ONLY
NOT FOR CONVEYANCE.
Prepared By:
Jason Nettles
Calhoun County, WV Tax Assessor

Legend
Property Line
Road Right of Way
Corporation Line
District Line
County Line
Original Lot Line
Lot Number
Parcel Number
Water
Railroad

R e v i s i o n s	1	Revised 10/14/2020	9		17
	2	Revised 11/03/2022	10		18
	3	Revised 01/18/2023	11		19
	4	Revised 01/18/2024	12		20
	5		13		21
	6		14		22
	7		15		23
	8		16		24

STATE OF WEST VIRGINIA
COUNTY OF CALHOUN
Office of Assessor

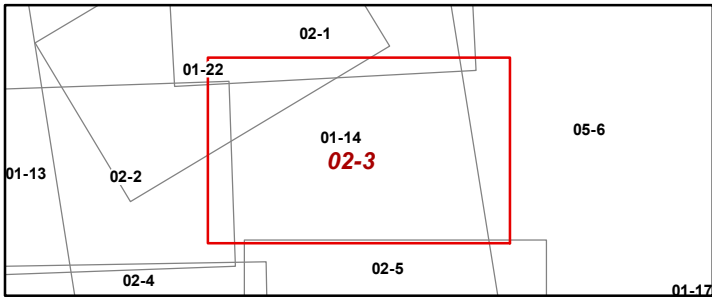

GRANTSVILLE CORPORATION
Map: 3
Date, Aerial Photography: 2019
Date, Map: 2/12/2024
Scale: 1" = 100'