


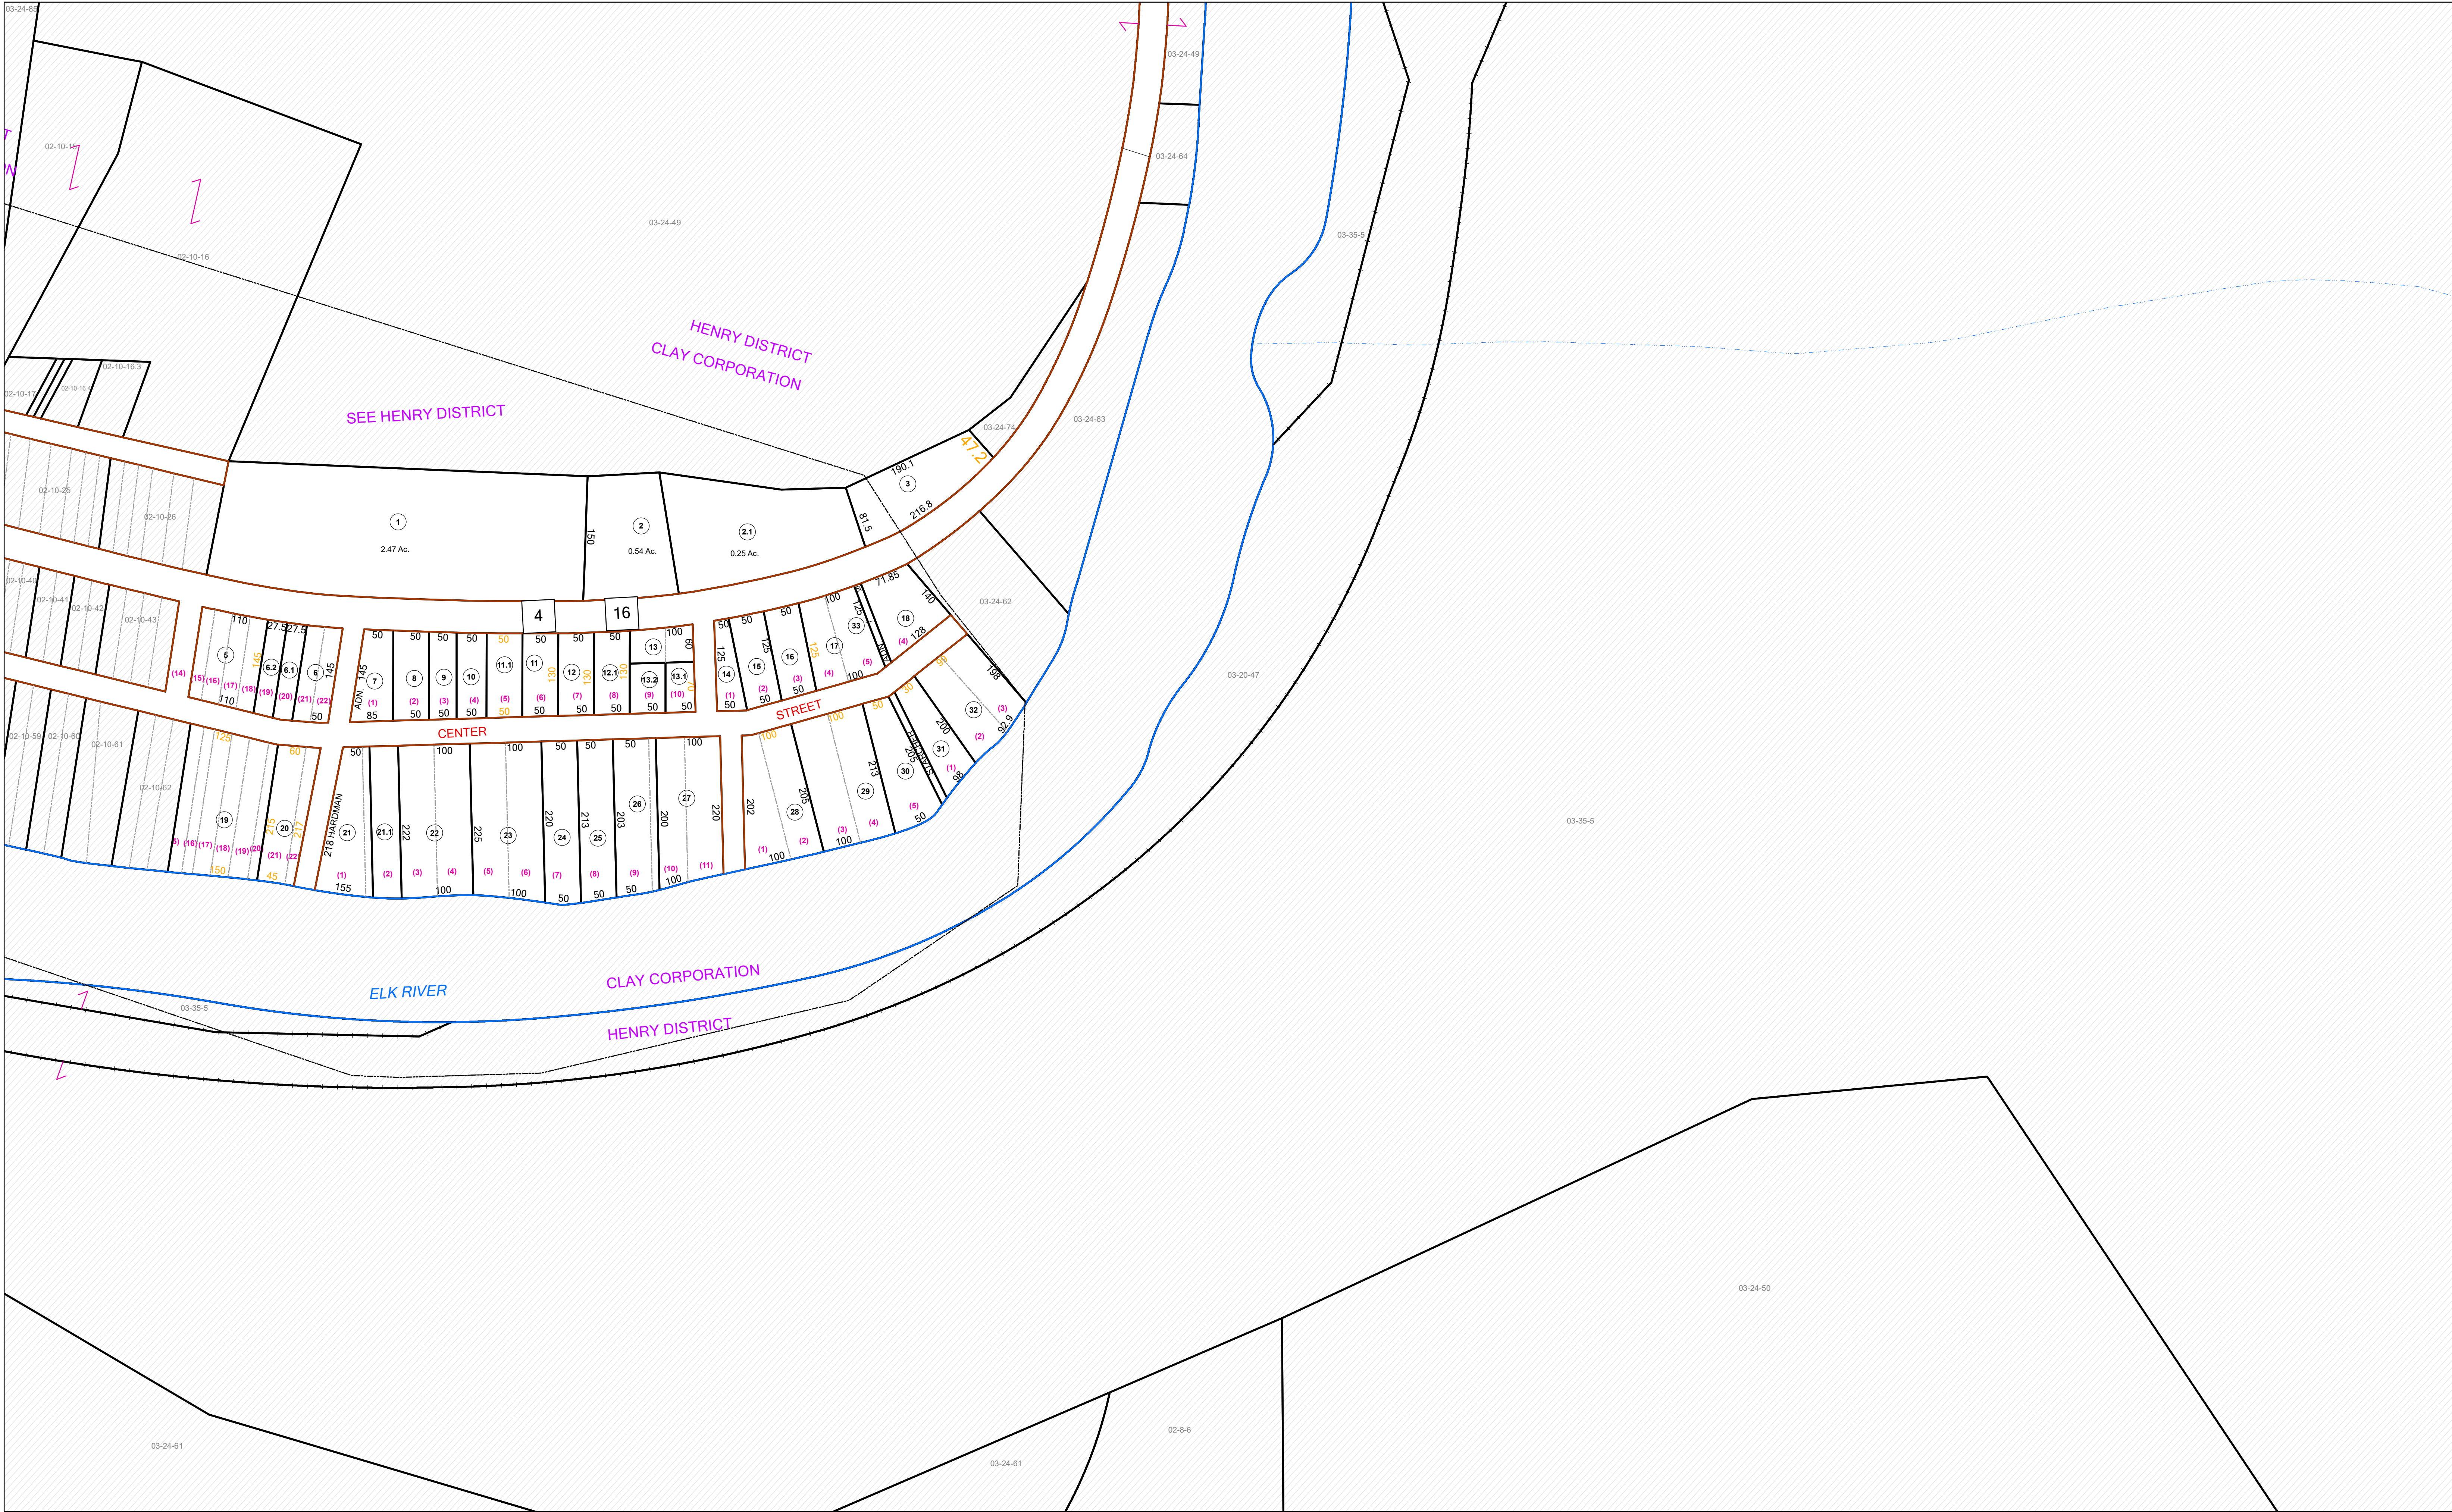

FOR TAX PURPOSES ONLY
Prepared By
Clay County Assessor's Office
Clay, West Virginia

This tax map was compiled for the purpose of taxation from available record evidence and has not been field verified. This map is not a valid survey plat and the data on the map does not imply any official status to such data. The State of West Virginia and the Clay County Assessor's Office assume no liability that might result from the use of this map.

Property Line

Road Right of Way

Corporation Line

District Line

County Line

Original Lot Line

Lot Number

Parcel Number

Water


Railroad

(15)

99

Revisions	Revised 03/31/2021				
	Revised 01/25/2022				
	Revised 01/25/2023				
	Revised 01/16/2024				

CLAY COUNTY
WEST VIRGINIA
Office of Assessor

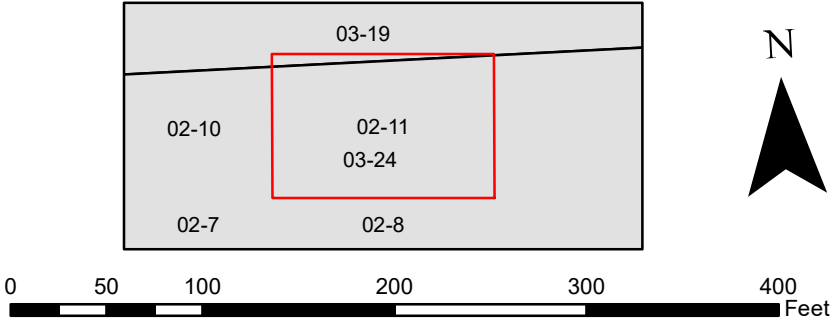

CLAY CORP
Map: 11
Date, Aerial Photography: 2019
Date, Map: 1/16/2024
Scale: 1" = 100'