


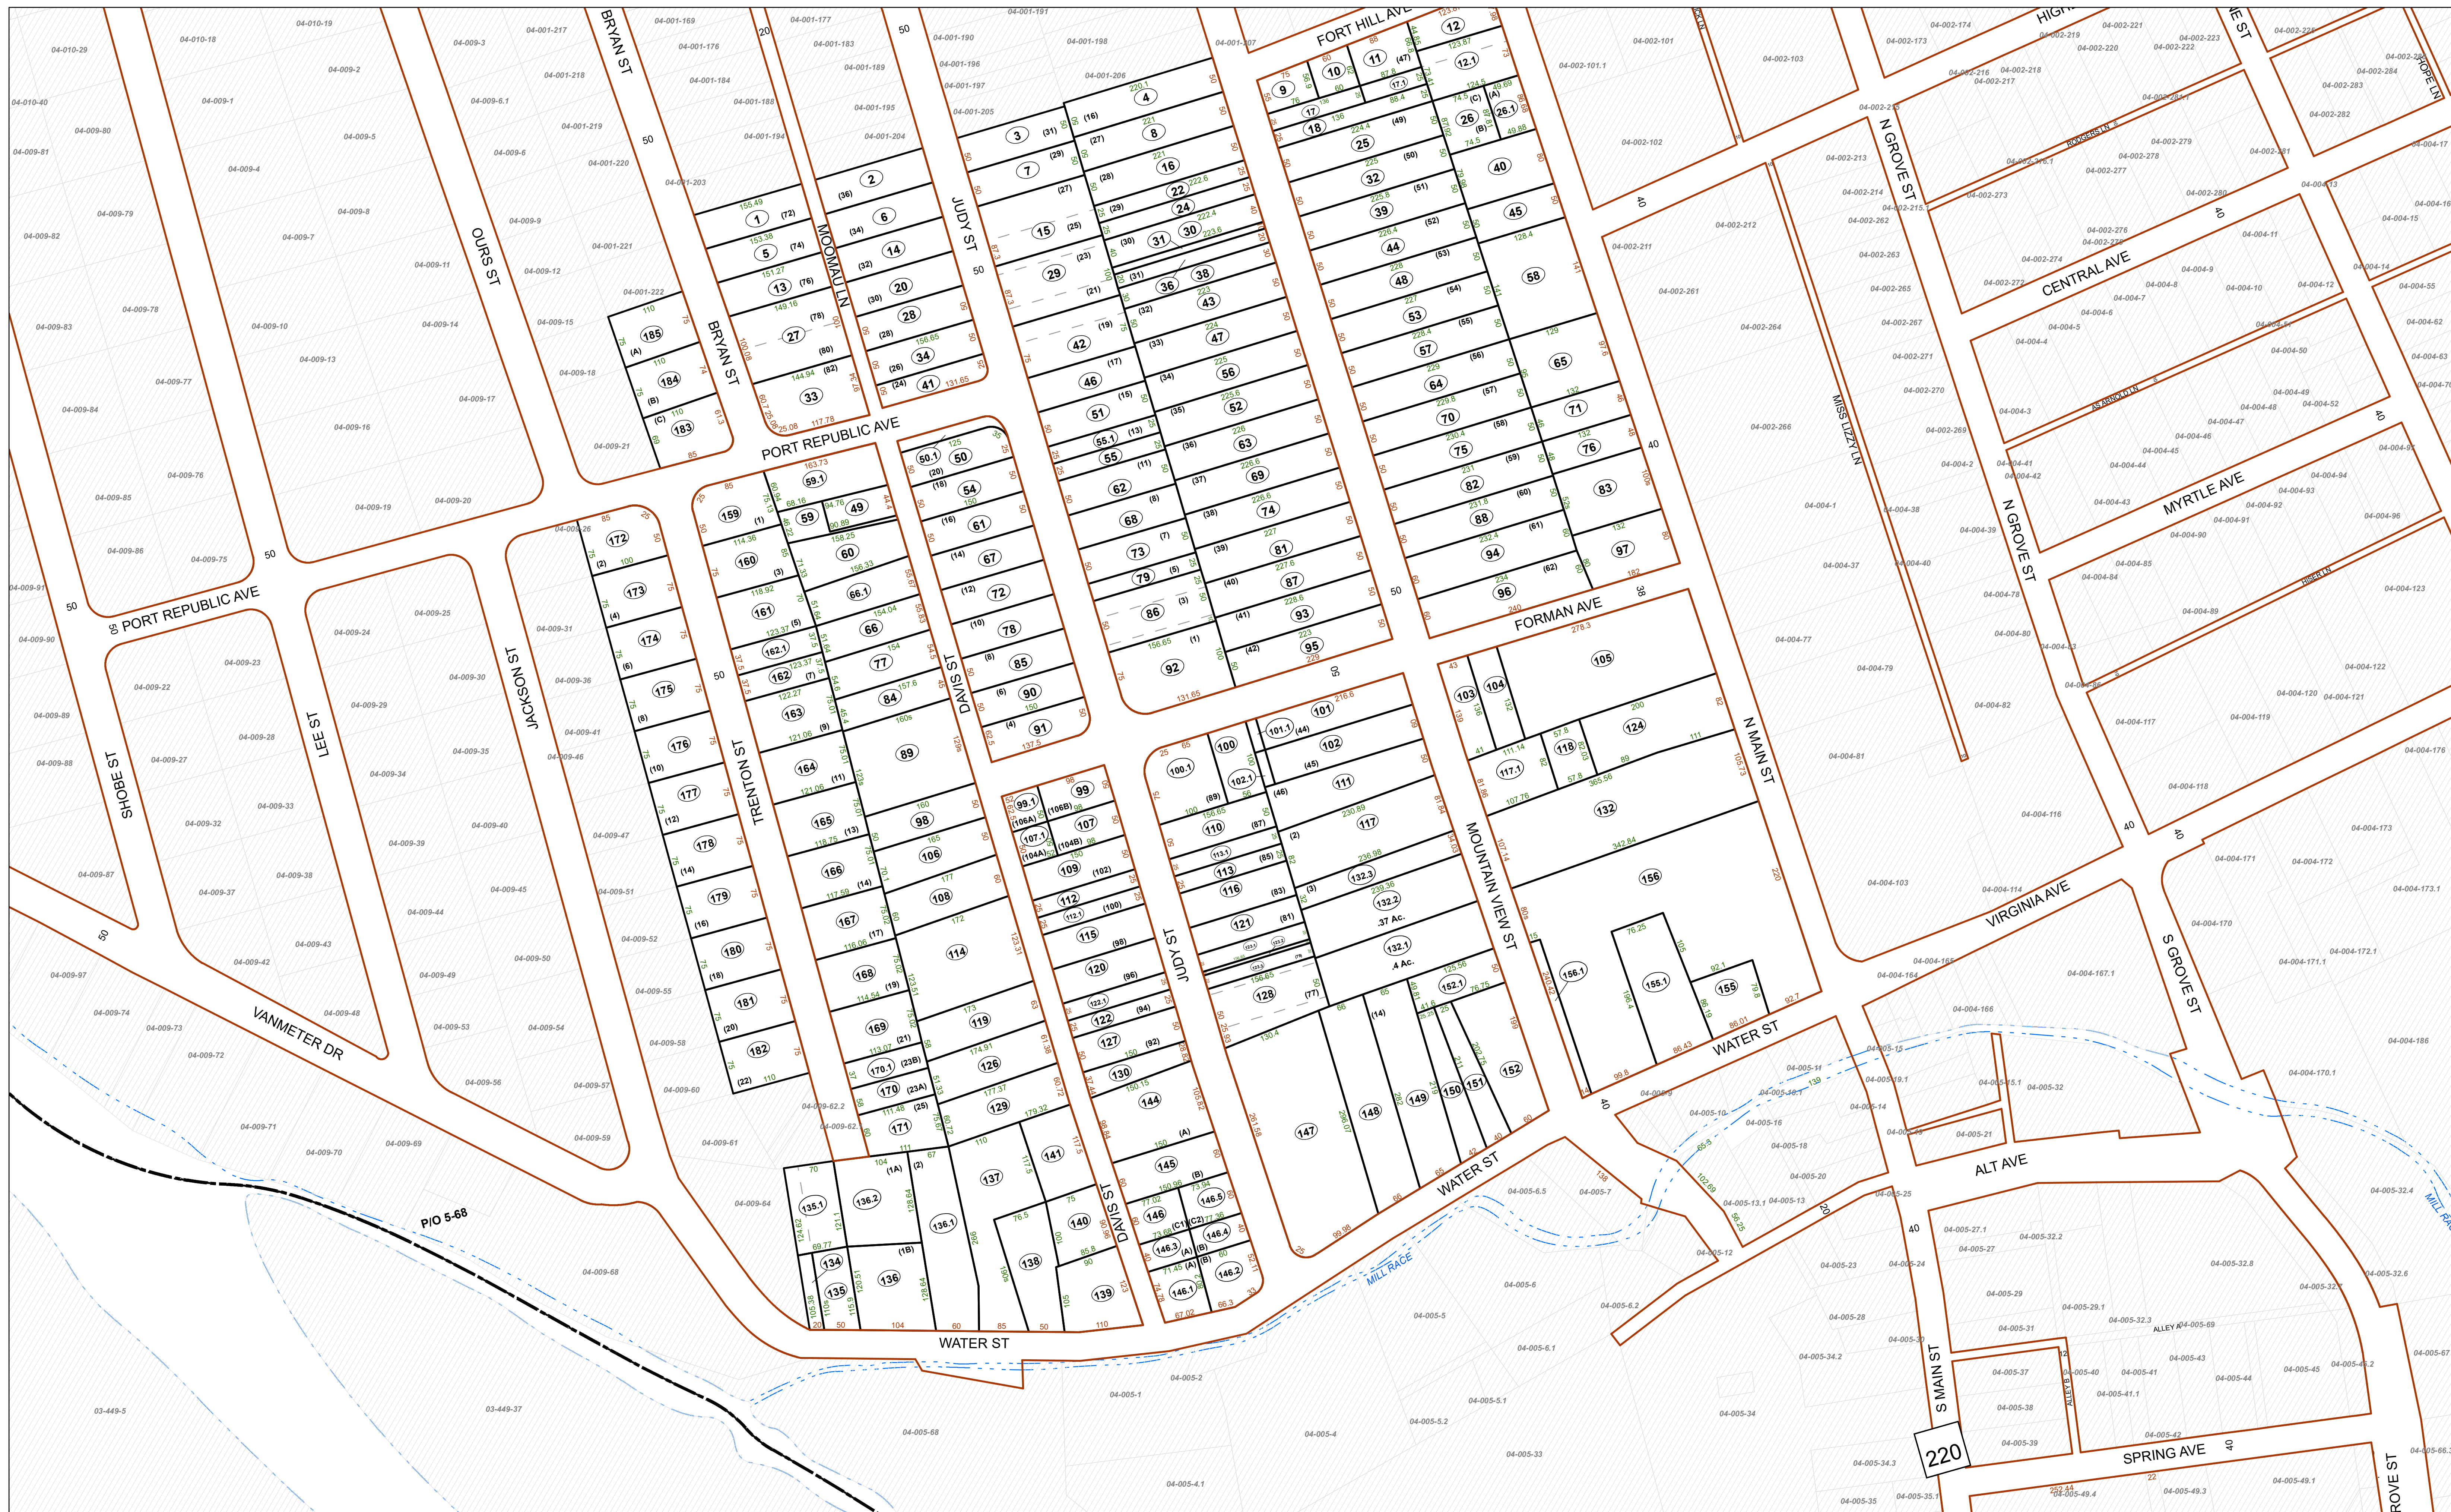

FOR TAX PURPOSES ONLY


Prepared By:
Ralph Layton
Grant County Assessor

Legend

Property Line	—————	Original Lot Line	-----
Road Right of Way	—————	Lot Number	(15)
Corporation Line	-----	Parcel Number	(99)
District Line	-----	Water	-----
County Line	-----	Railroad	-----

Revisions	1	Revised 10/1/16	9	17
	2	Revised 01/28/2022	10	18
	3	Revised 01/18/2024	11	19
	4		12	20
	5		13	21
	6		14	22
	7		15	23
	8		16	24

STATE OF WEST VIRGINIA
COUNTY OF GRANT
Office of Assessor

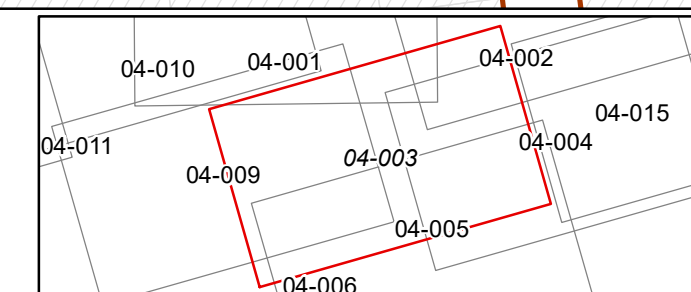

PETERSBURG

Map: 3

Date, Aerial Photography: 2015

Date, Map: 1/26/2024

Scale: 1" = 100'