


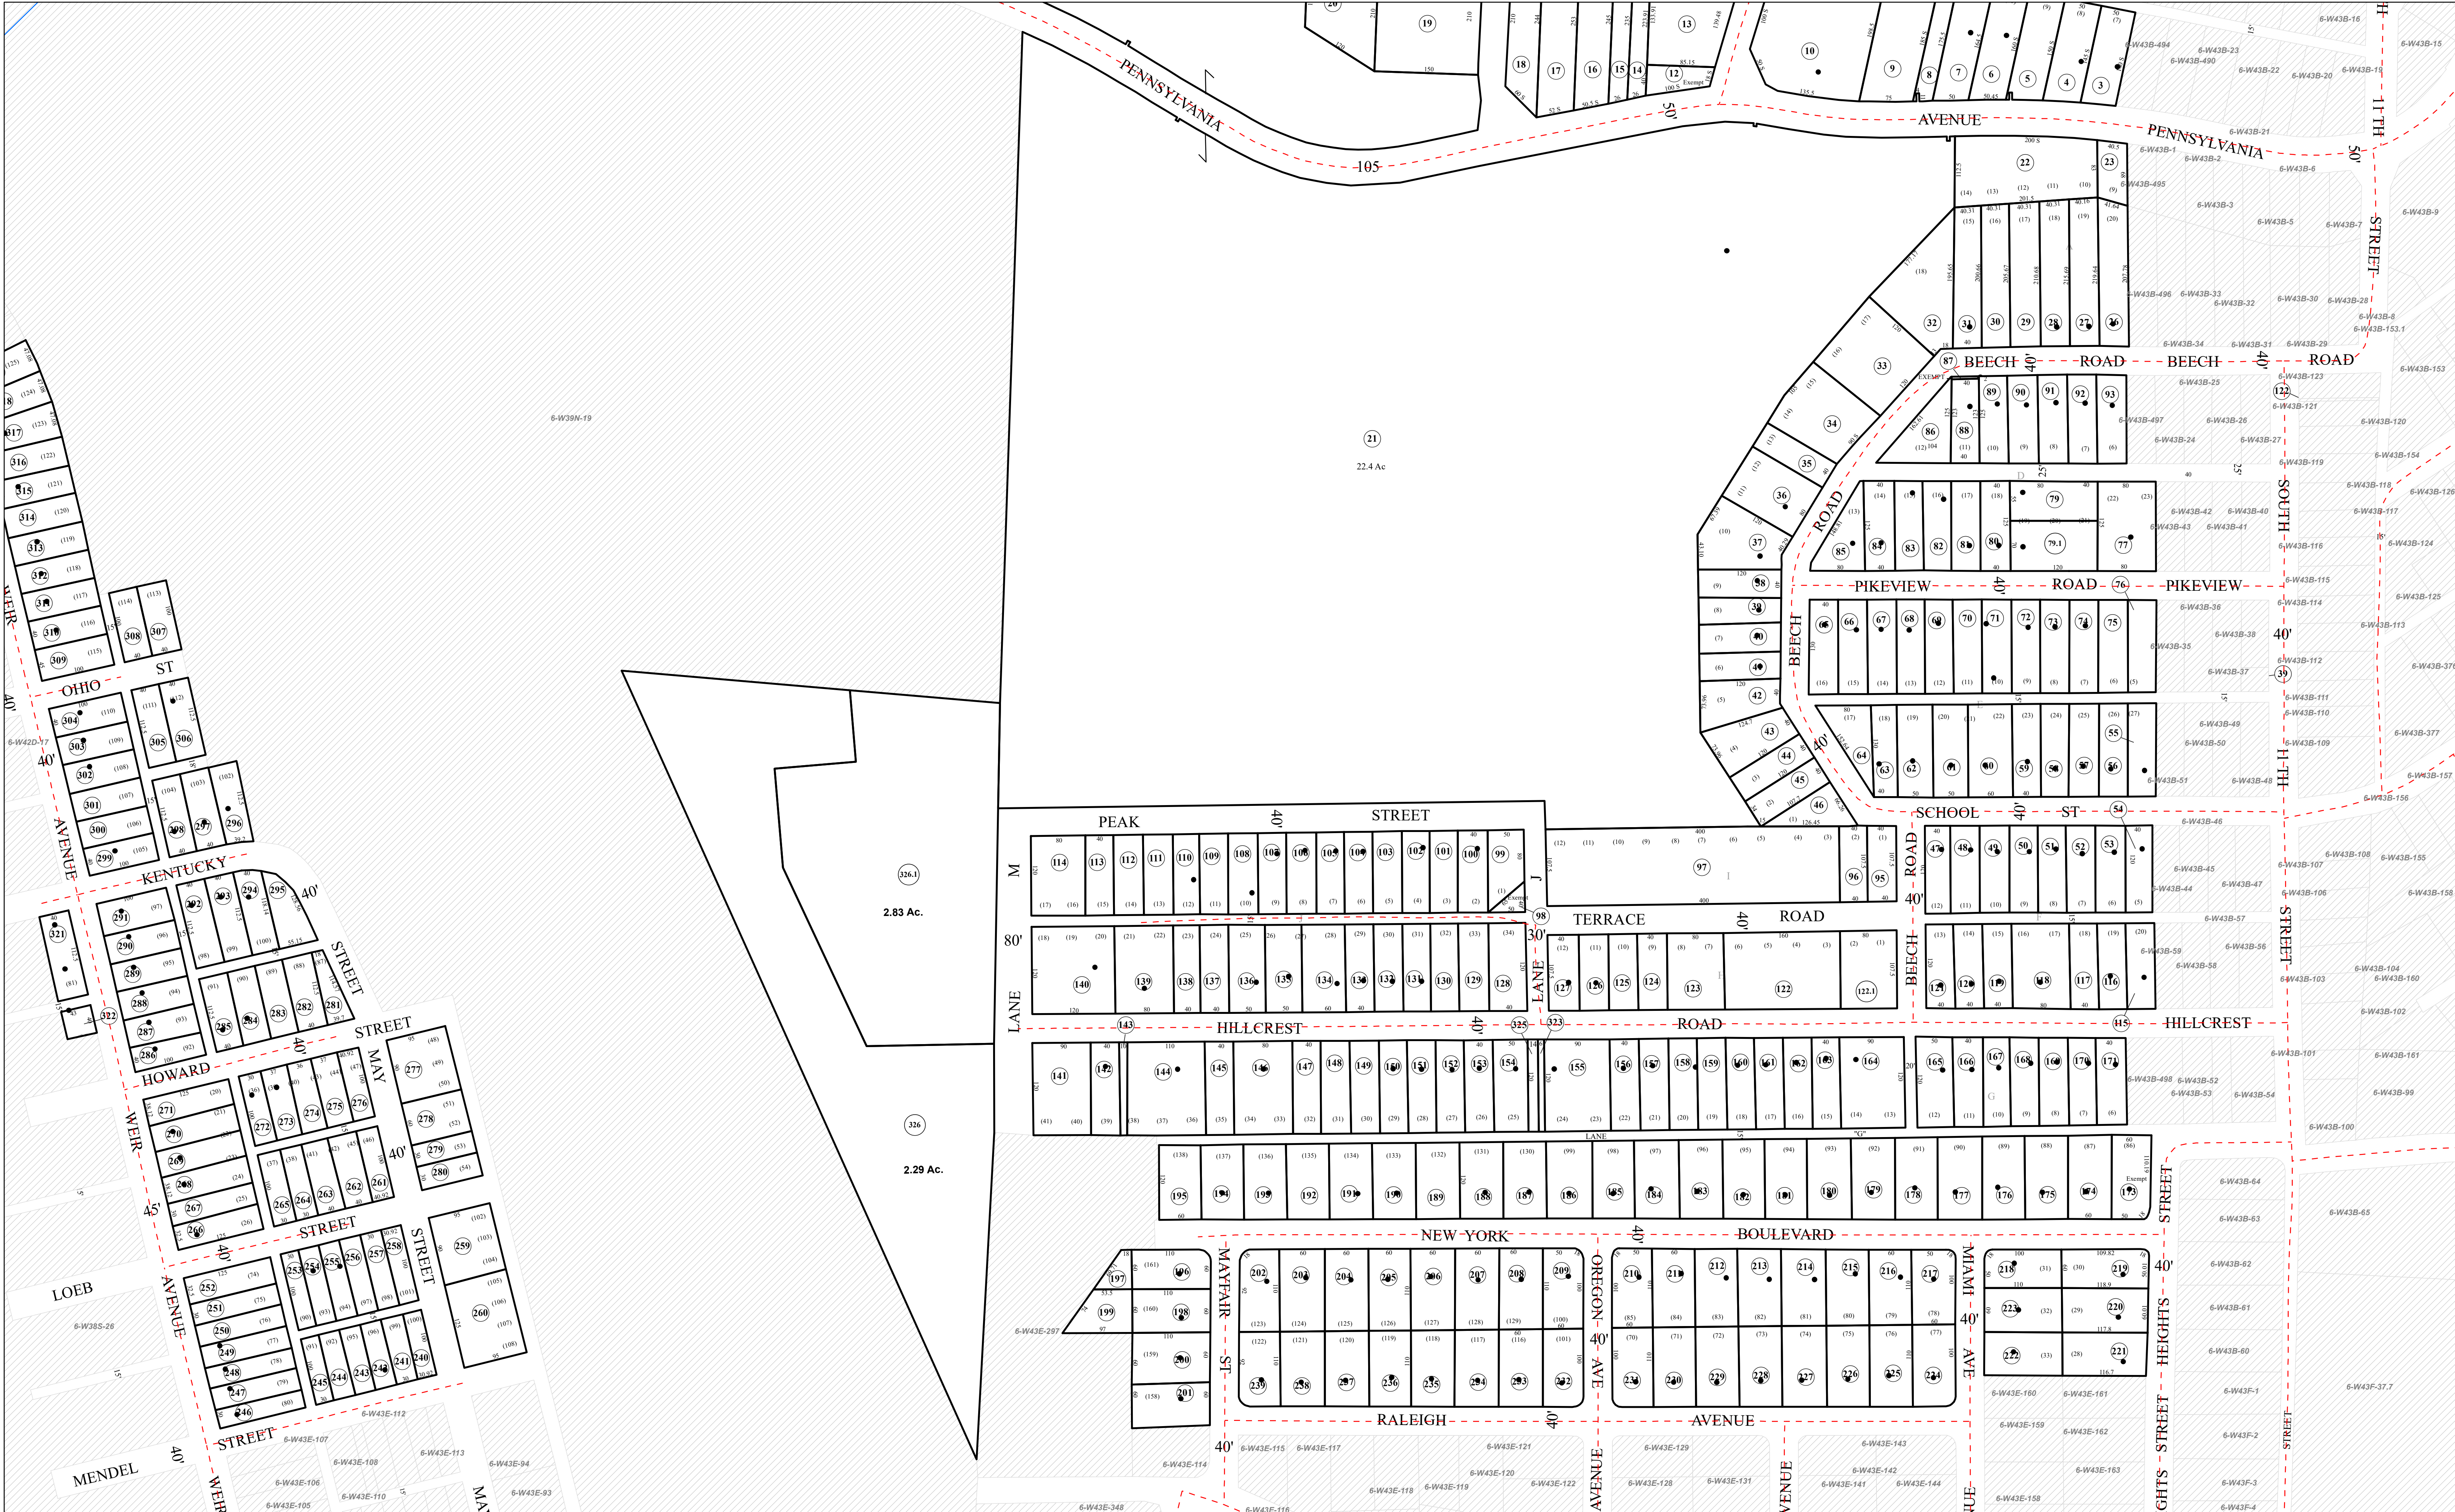


THIS DOCUMENT IS A TAX MAP: It was compiled for purposes of taxation from available record evidence and has not been field verified. This map is not a valid survey plat. The existence of data on this document does not imply any "official" status to such data. The W.V. State Tax Dept. and the Hancock County Assessor's Office assume no liability that might result from use of this document.

Legend	
Property Line	Original Lot Line
Road Right of Way	Parcel Number
Corporation Line	Water
District Line	Railroad
County Line	Home/Commercial Building
Road	

1	Revised 07/20/2020	9		17
2	Revised 09/20/2021	10		18
3	Revised 1/25/2022	11		19
4	Revised 1/03/2023	12		20
5	Revised 1/18/2024	13		21
6		14		22
7		15		23
8		16		24

STATE OF WEST VIRGINIA
HANCOCK COUNTY ASSESSOR
New Cumberland, West Virginia
Joseph M. Alongi, Assessor

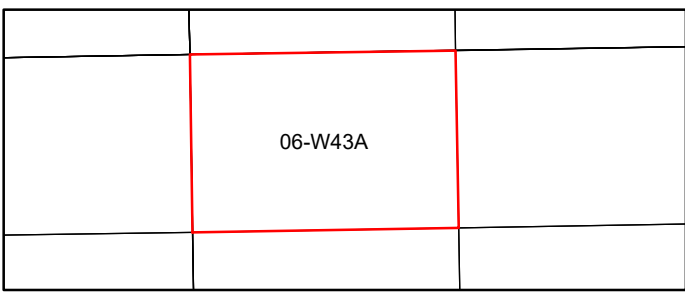

WEIRTON
Map: W43A
Date, Aerial Photography: 2003
Date, Map: 1/18/2024
Scale: 1" = 100'