


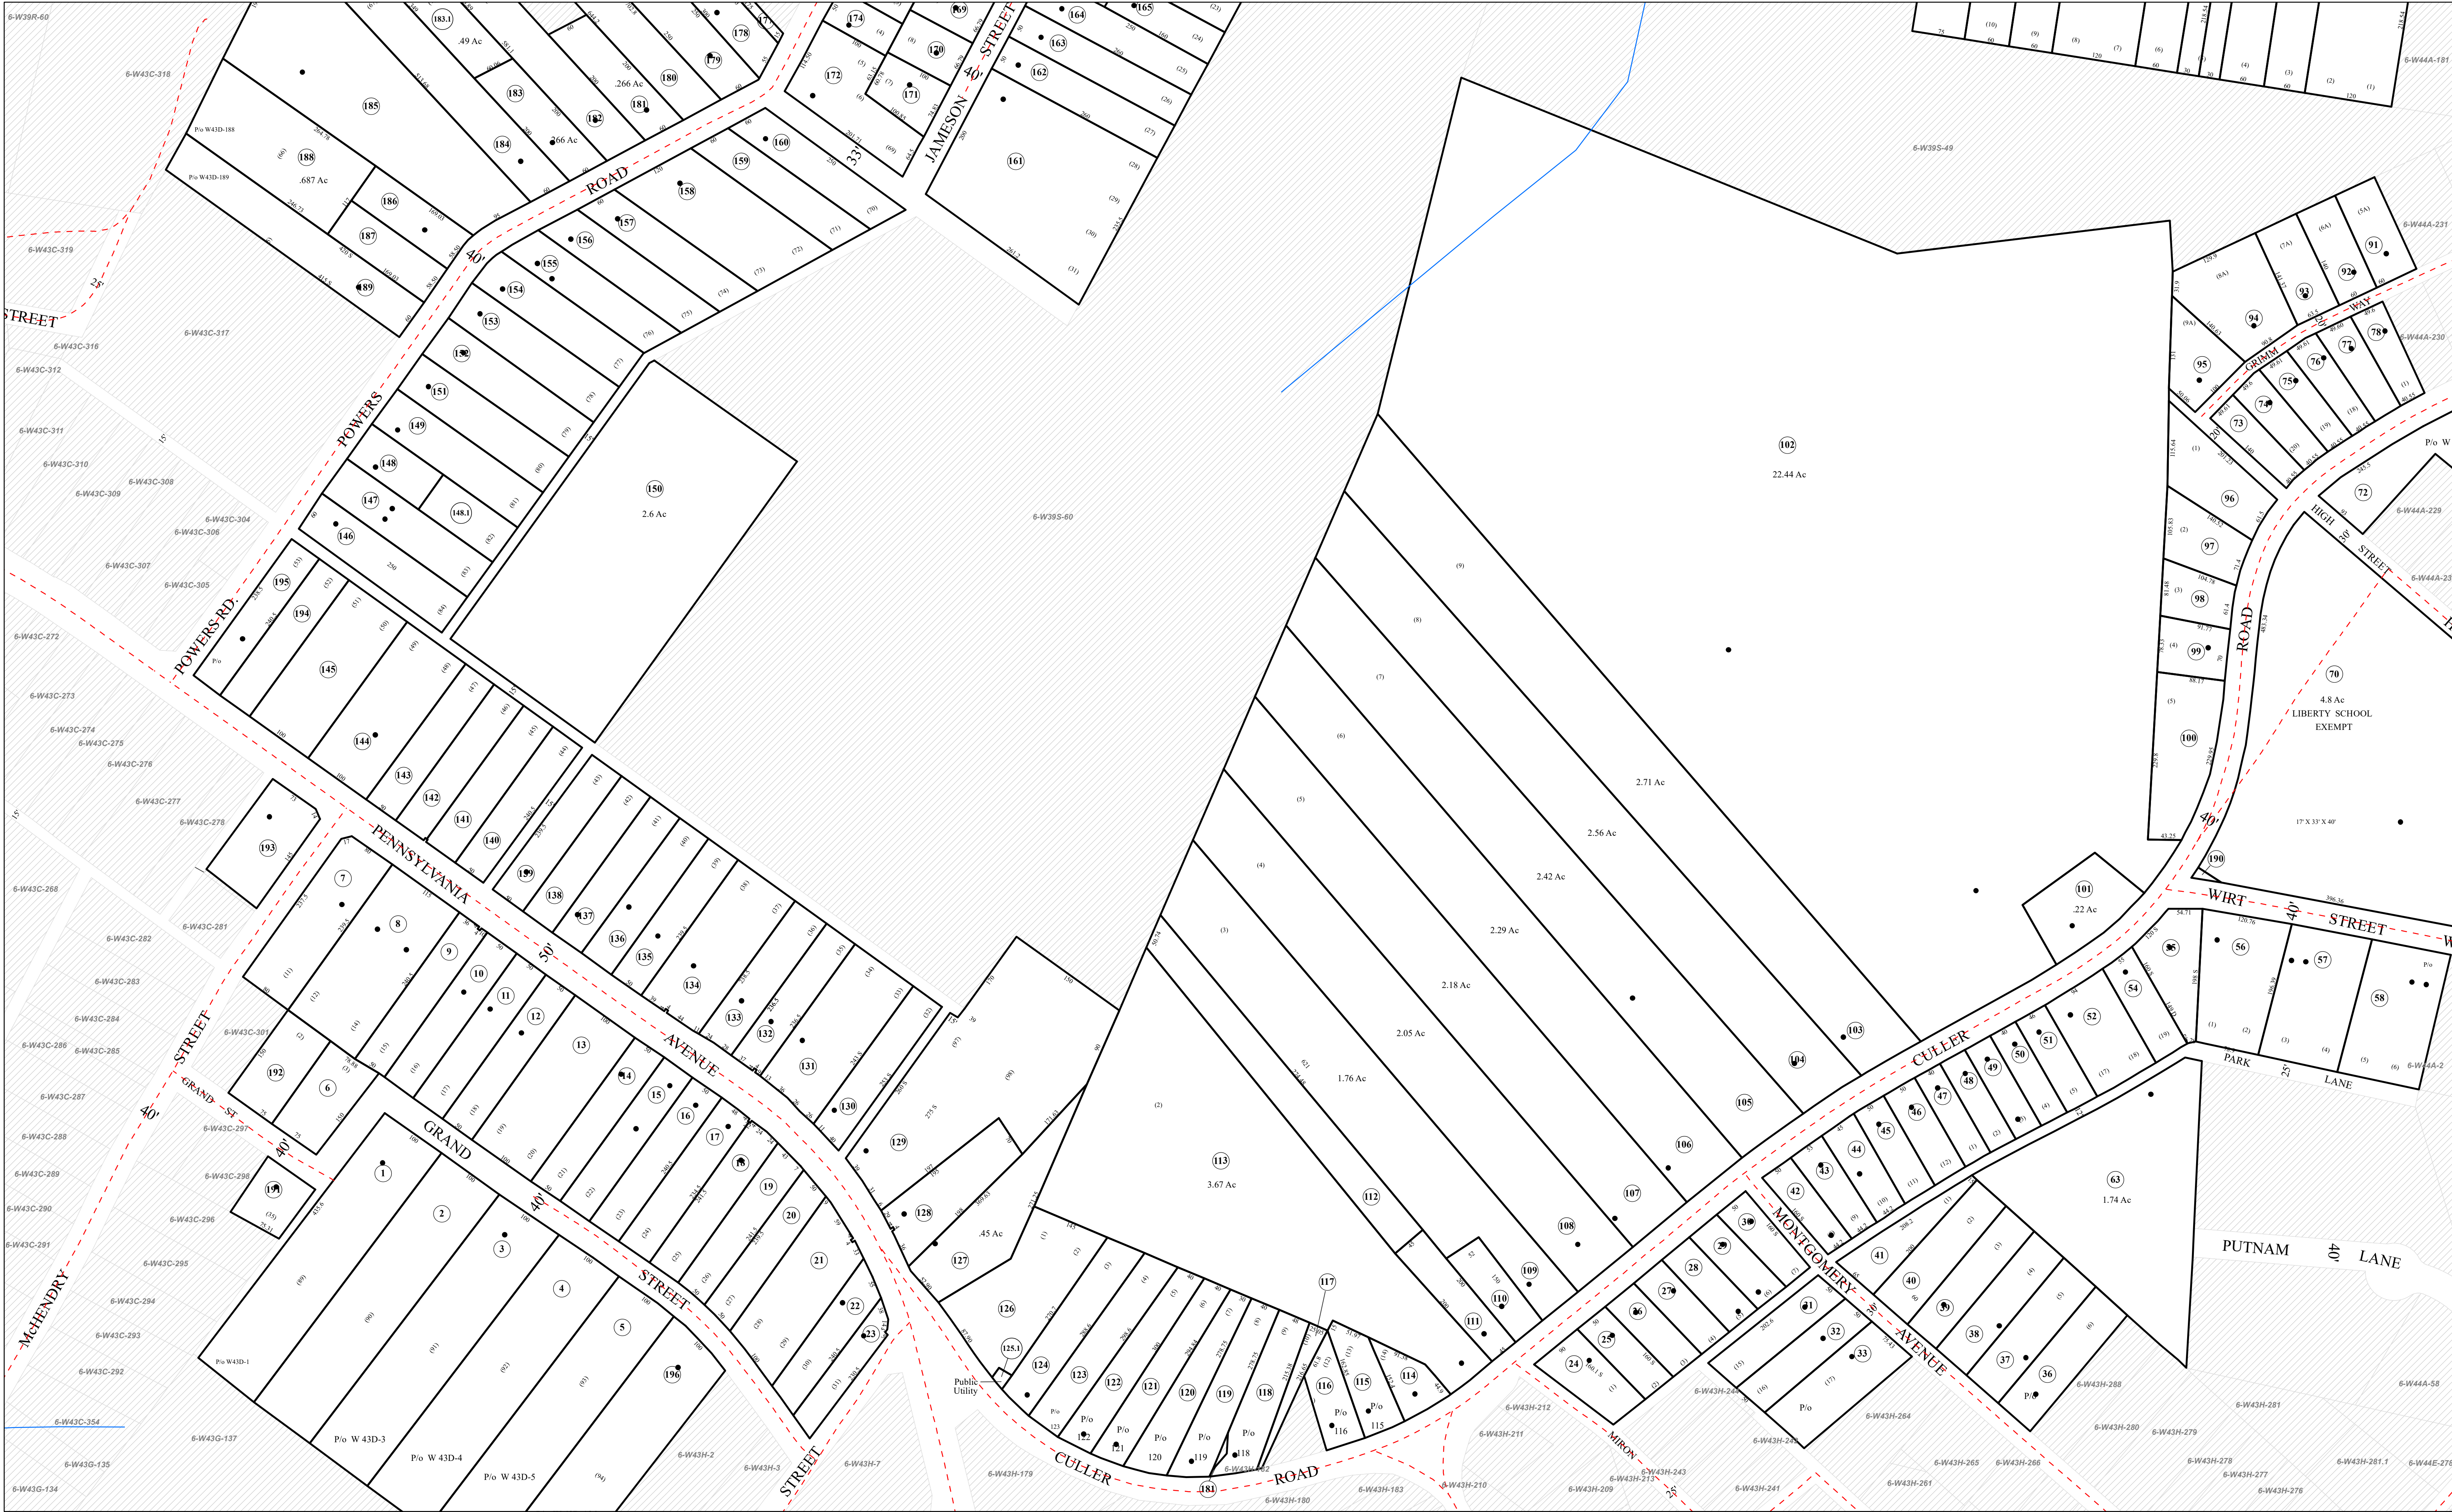

THIS DOCUMENT IS A TAX MAP: It was compiled for purposes of taxation from available record evidence and has not been field verified. This map is not a valid survey plat. The existence of data on this document does not imply any "official" status to such data. The W.V. State Tax Dept. and the Hancock County Assessor's Office assume no liability that might result from use of this document.

Property Line

Road Right of Way

Corporation Line

District Line

County Line

Road

Original Lot Line

Lot Number

Parcel Number

Water

Railroad

Home/Commercial Building

(15)

(99)

R	1	Revised 07/20/2020	9		17
6	2	Revised 12/9/2021	10		18
V	3	Revised 1/25/2022	11		19
I	4	Revised 1/03/2023	12		20
S	5	Revised 1/18/2024	13		21
I	6		14		22
O	7		15		23
S	8		16		24

STATE OF WEST VIRGINIA
HANCOCK COUNTY ASSESSOR
New Cumberland, West Virginia
Joseph M. Alongi, Assessor

06-W43D

N

WEIRTON

Map: W43D

Date, Aerial Photography: 2003

Date, Map: 1/18/2024

Scale: 1" = 100'