


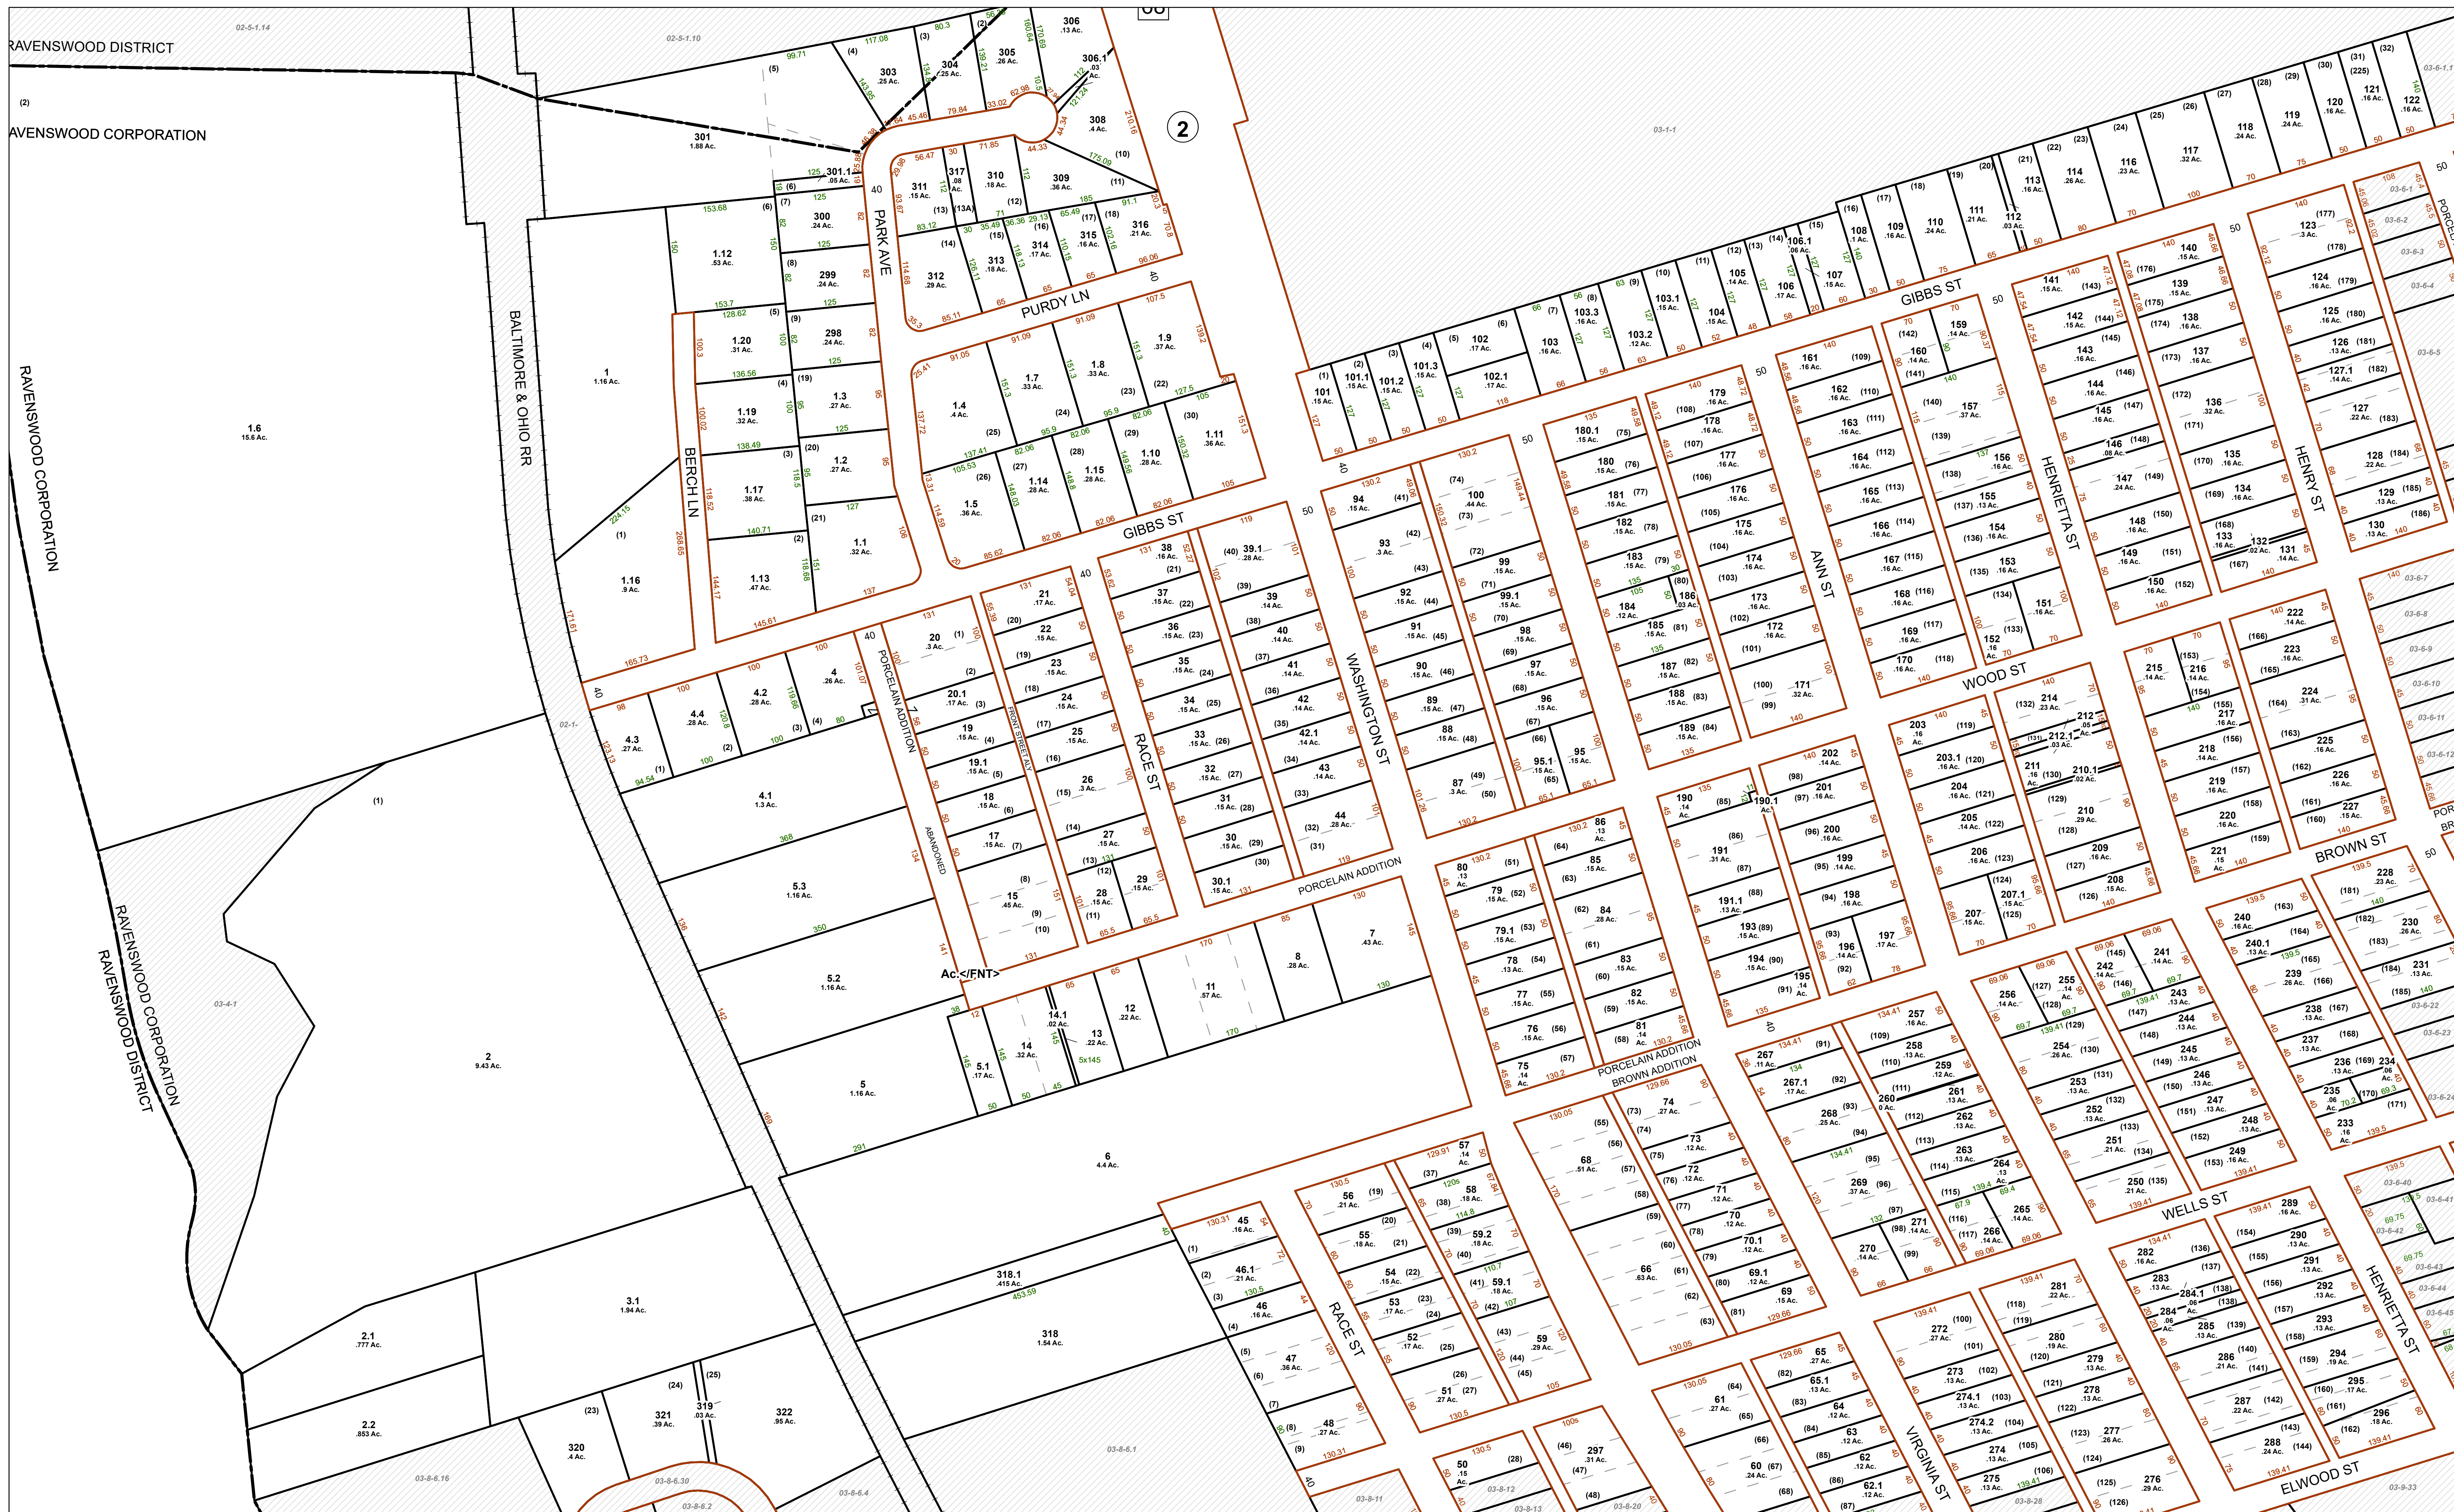


FOR TAX PURPOSES ONLY
Prepared By:
Brian K. Thomas
Jackson County Assessor

Legend

Property Line		Original Lot Line	
Road Right of Way		Lot Number	(15)
Corporation Line		Parcel Number	99
District Line		Water	
County Line		Railroad	

Revision	1	Revised 3/8/2019	9		17
	2	Revised 2/15/2022	10		18
	3	Revised 1/20/2023	11		19
	4	Revised 2/5/2024	12		20
	5		13		21
	6		14		22
	7		15		23
	8		16		24

STATE OF WEST VIRGINIA
COUNTY OF JACKSON
Office of Assessor

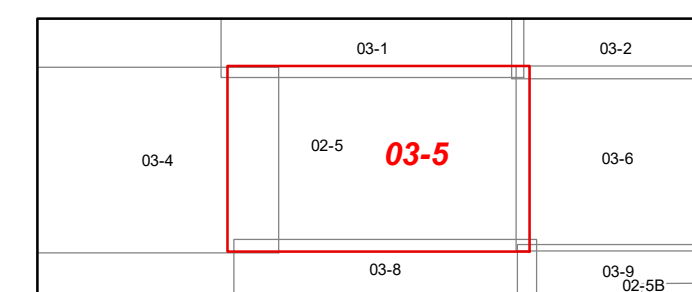

N

RAVENSWOOD CORP
Map: 5
Date, Map: 2/5/2024
Scale: 1" = 100'