


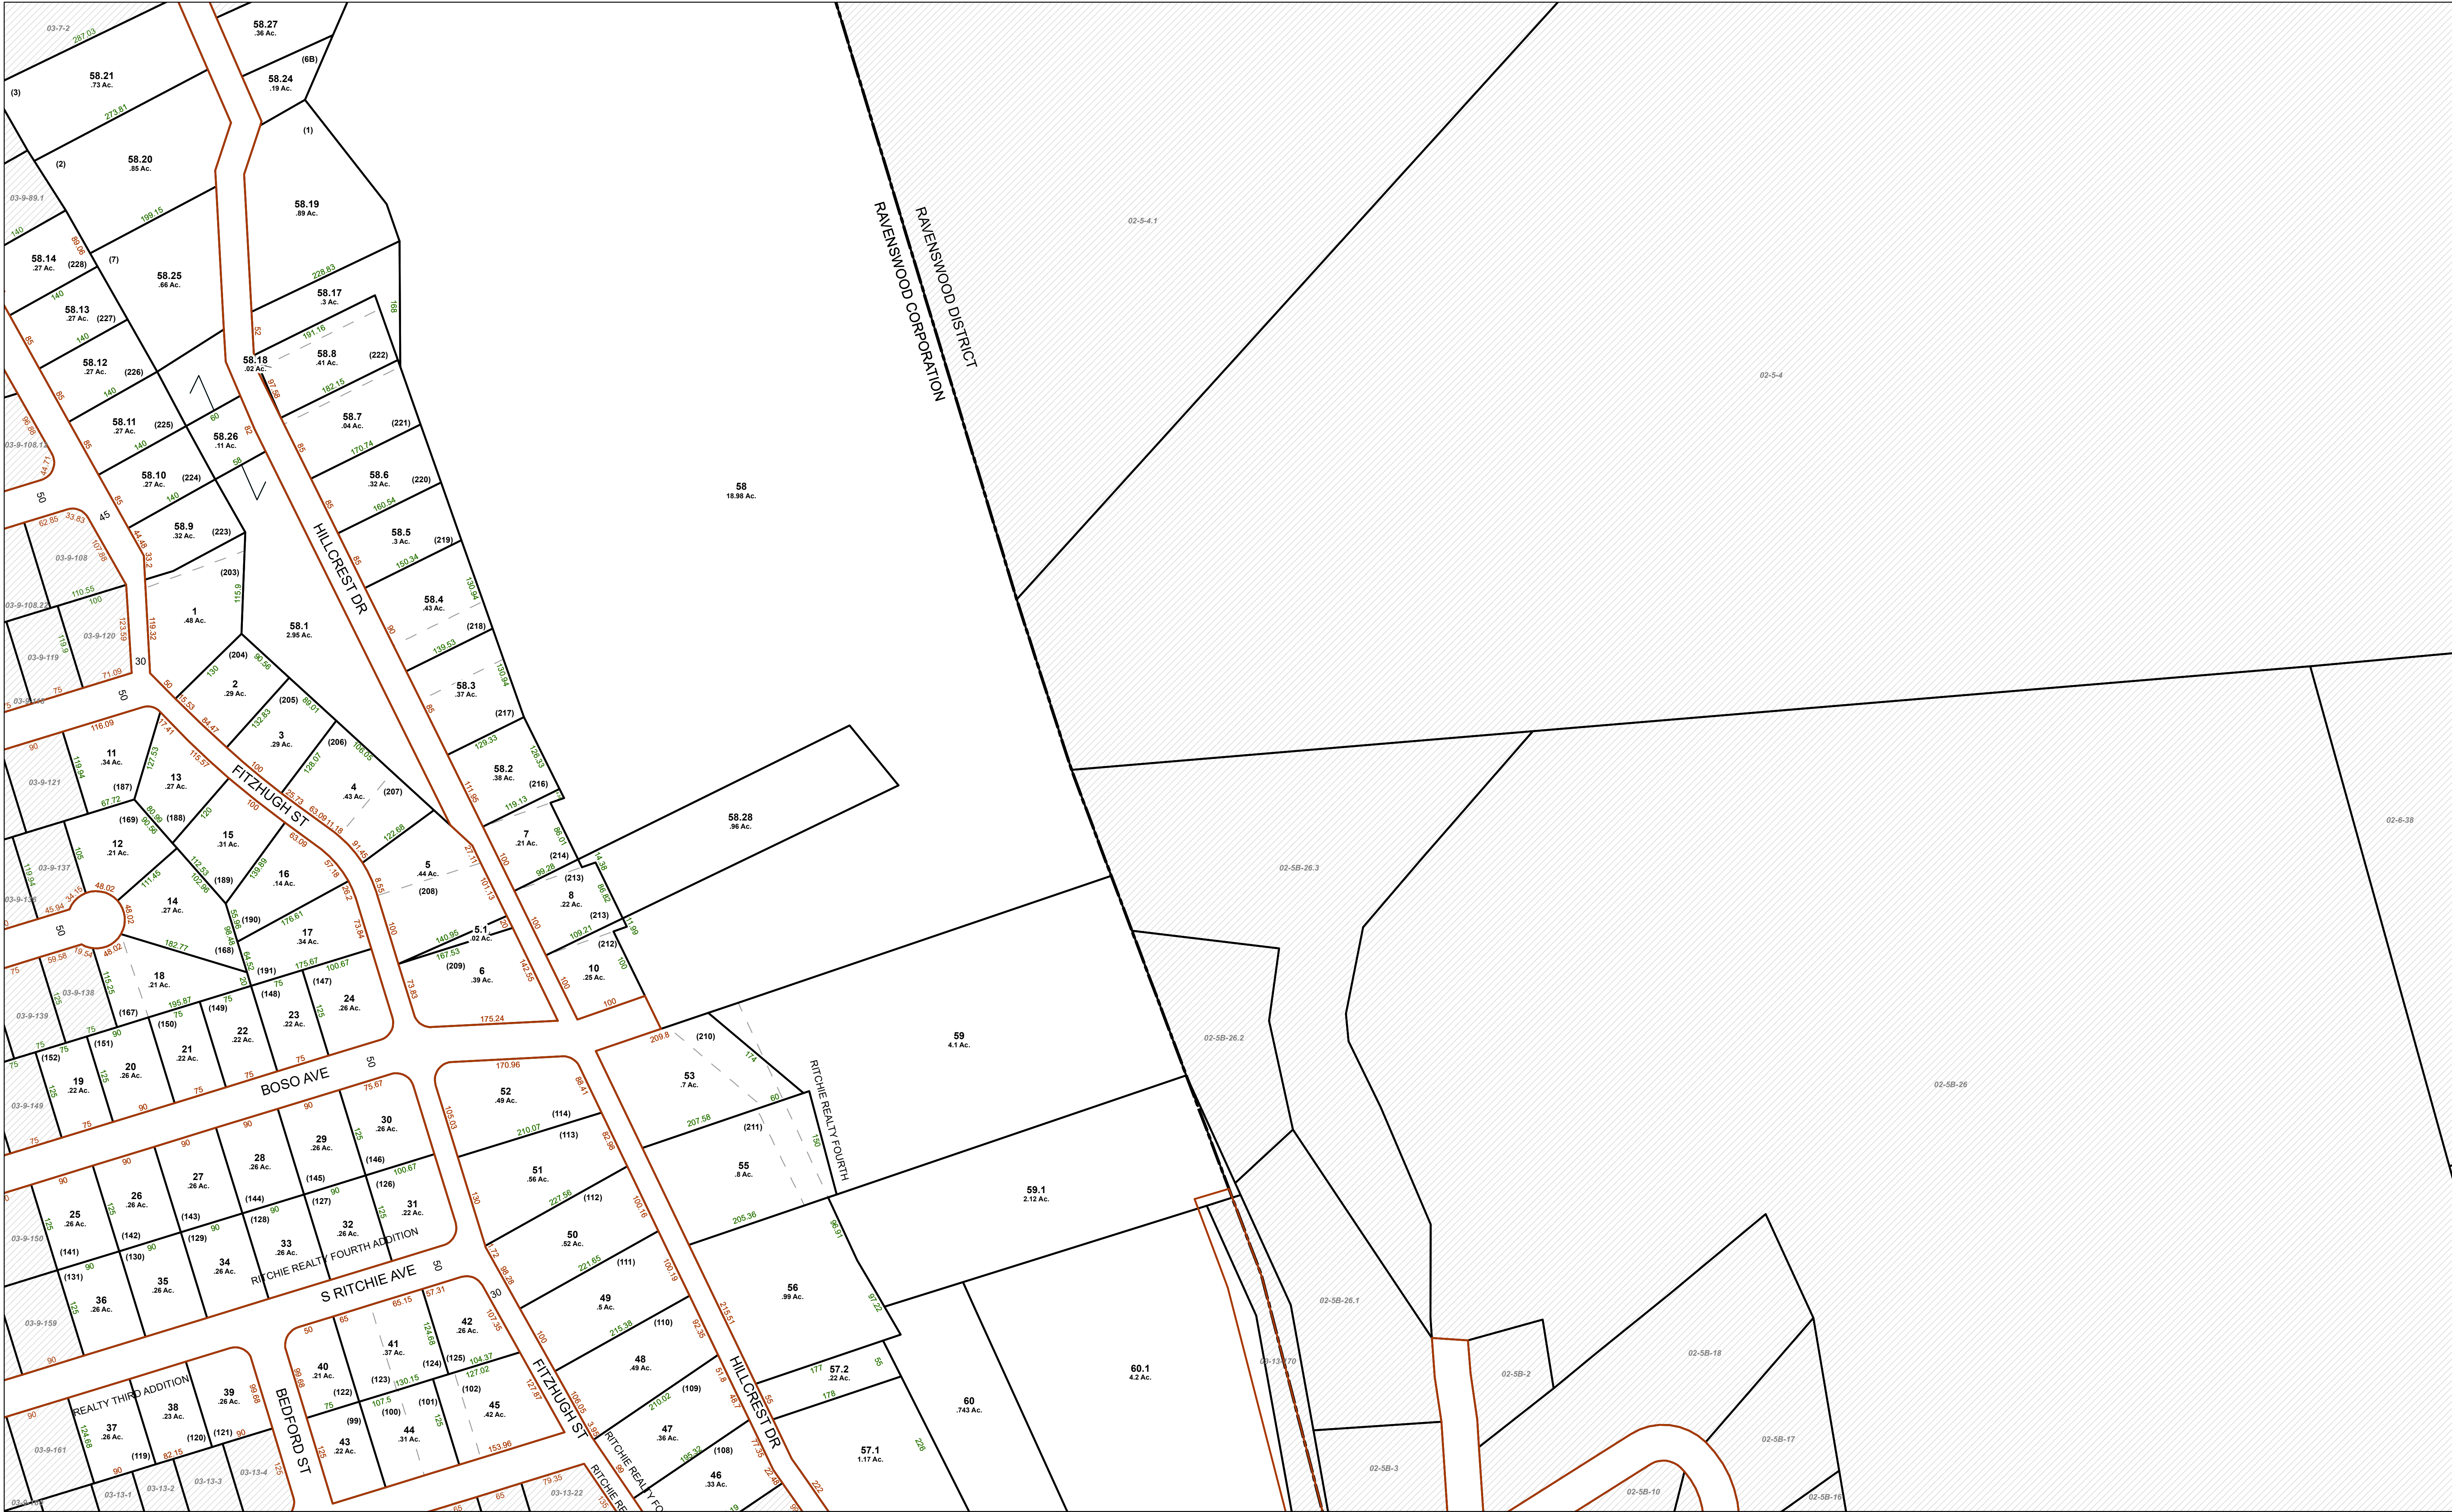


FOR TAX PURPOSES ONLY  
Prepared By:  
**Brian K. Thomas**  
Jackson County Assessor

**Legend**  
Property Line  
Road Right of Way  
Corporation Line  
District Line  
County Line  
Original Lot Line  
Lot Number  
Parcel Number  
Water  
Railroad

|                                           |   |                   |    |  |    |
|-------------------------------------------|---|-------------------|----|--|----|
| R<br>e<br>v<br>i<br>s<br>i<br>o<br>n<br>s | 1 | Revised 3/9/2019  | 9  |  | 17 |
|                                           | 2 | Revised 2/15/2022 | 10 |  | 18 |
|                                           | 3 | Revised 1/20/2023 | 11 |  | 19 |
|                                           | 4 | Revised 2/5/2024  | 12 |  | 20 |
|                                           | 5 |                   | 13 |  | 21 |
|                                           | 6 |                   | 14 |  | 22 |
|                                           | 7 |                   | 15 |  | 23 |
|                                           | 8 |                   | 16 |  | 24 |

**STATE OF WEST VIRGINIA**  
**COUNTY OF JACKSON**  
Office of Assessor

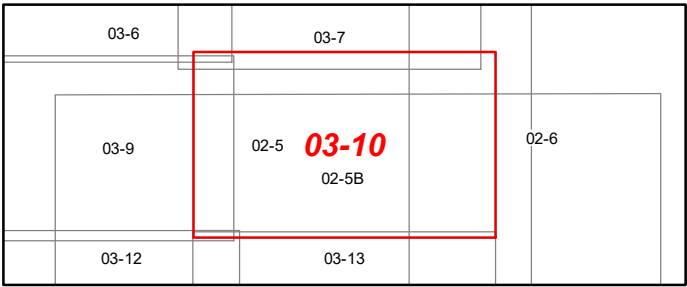

RAVENSWOOD CORP  
Map: 10  
Date, Map: 2/5/2024  
Scale: 1" = 100'