


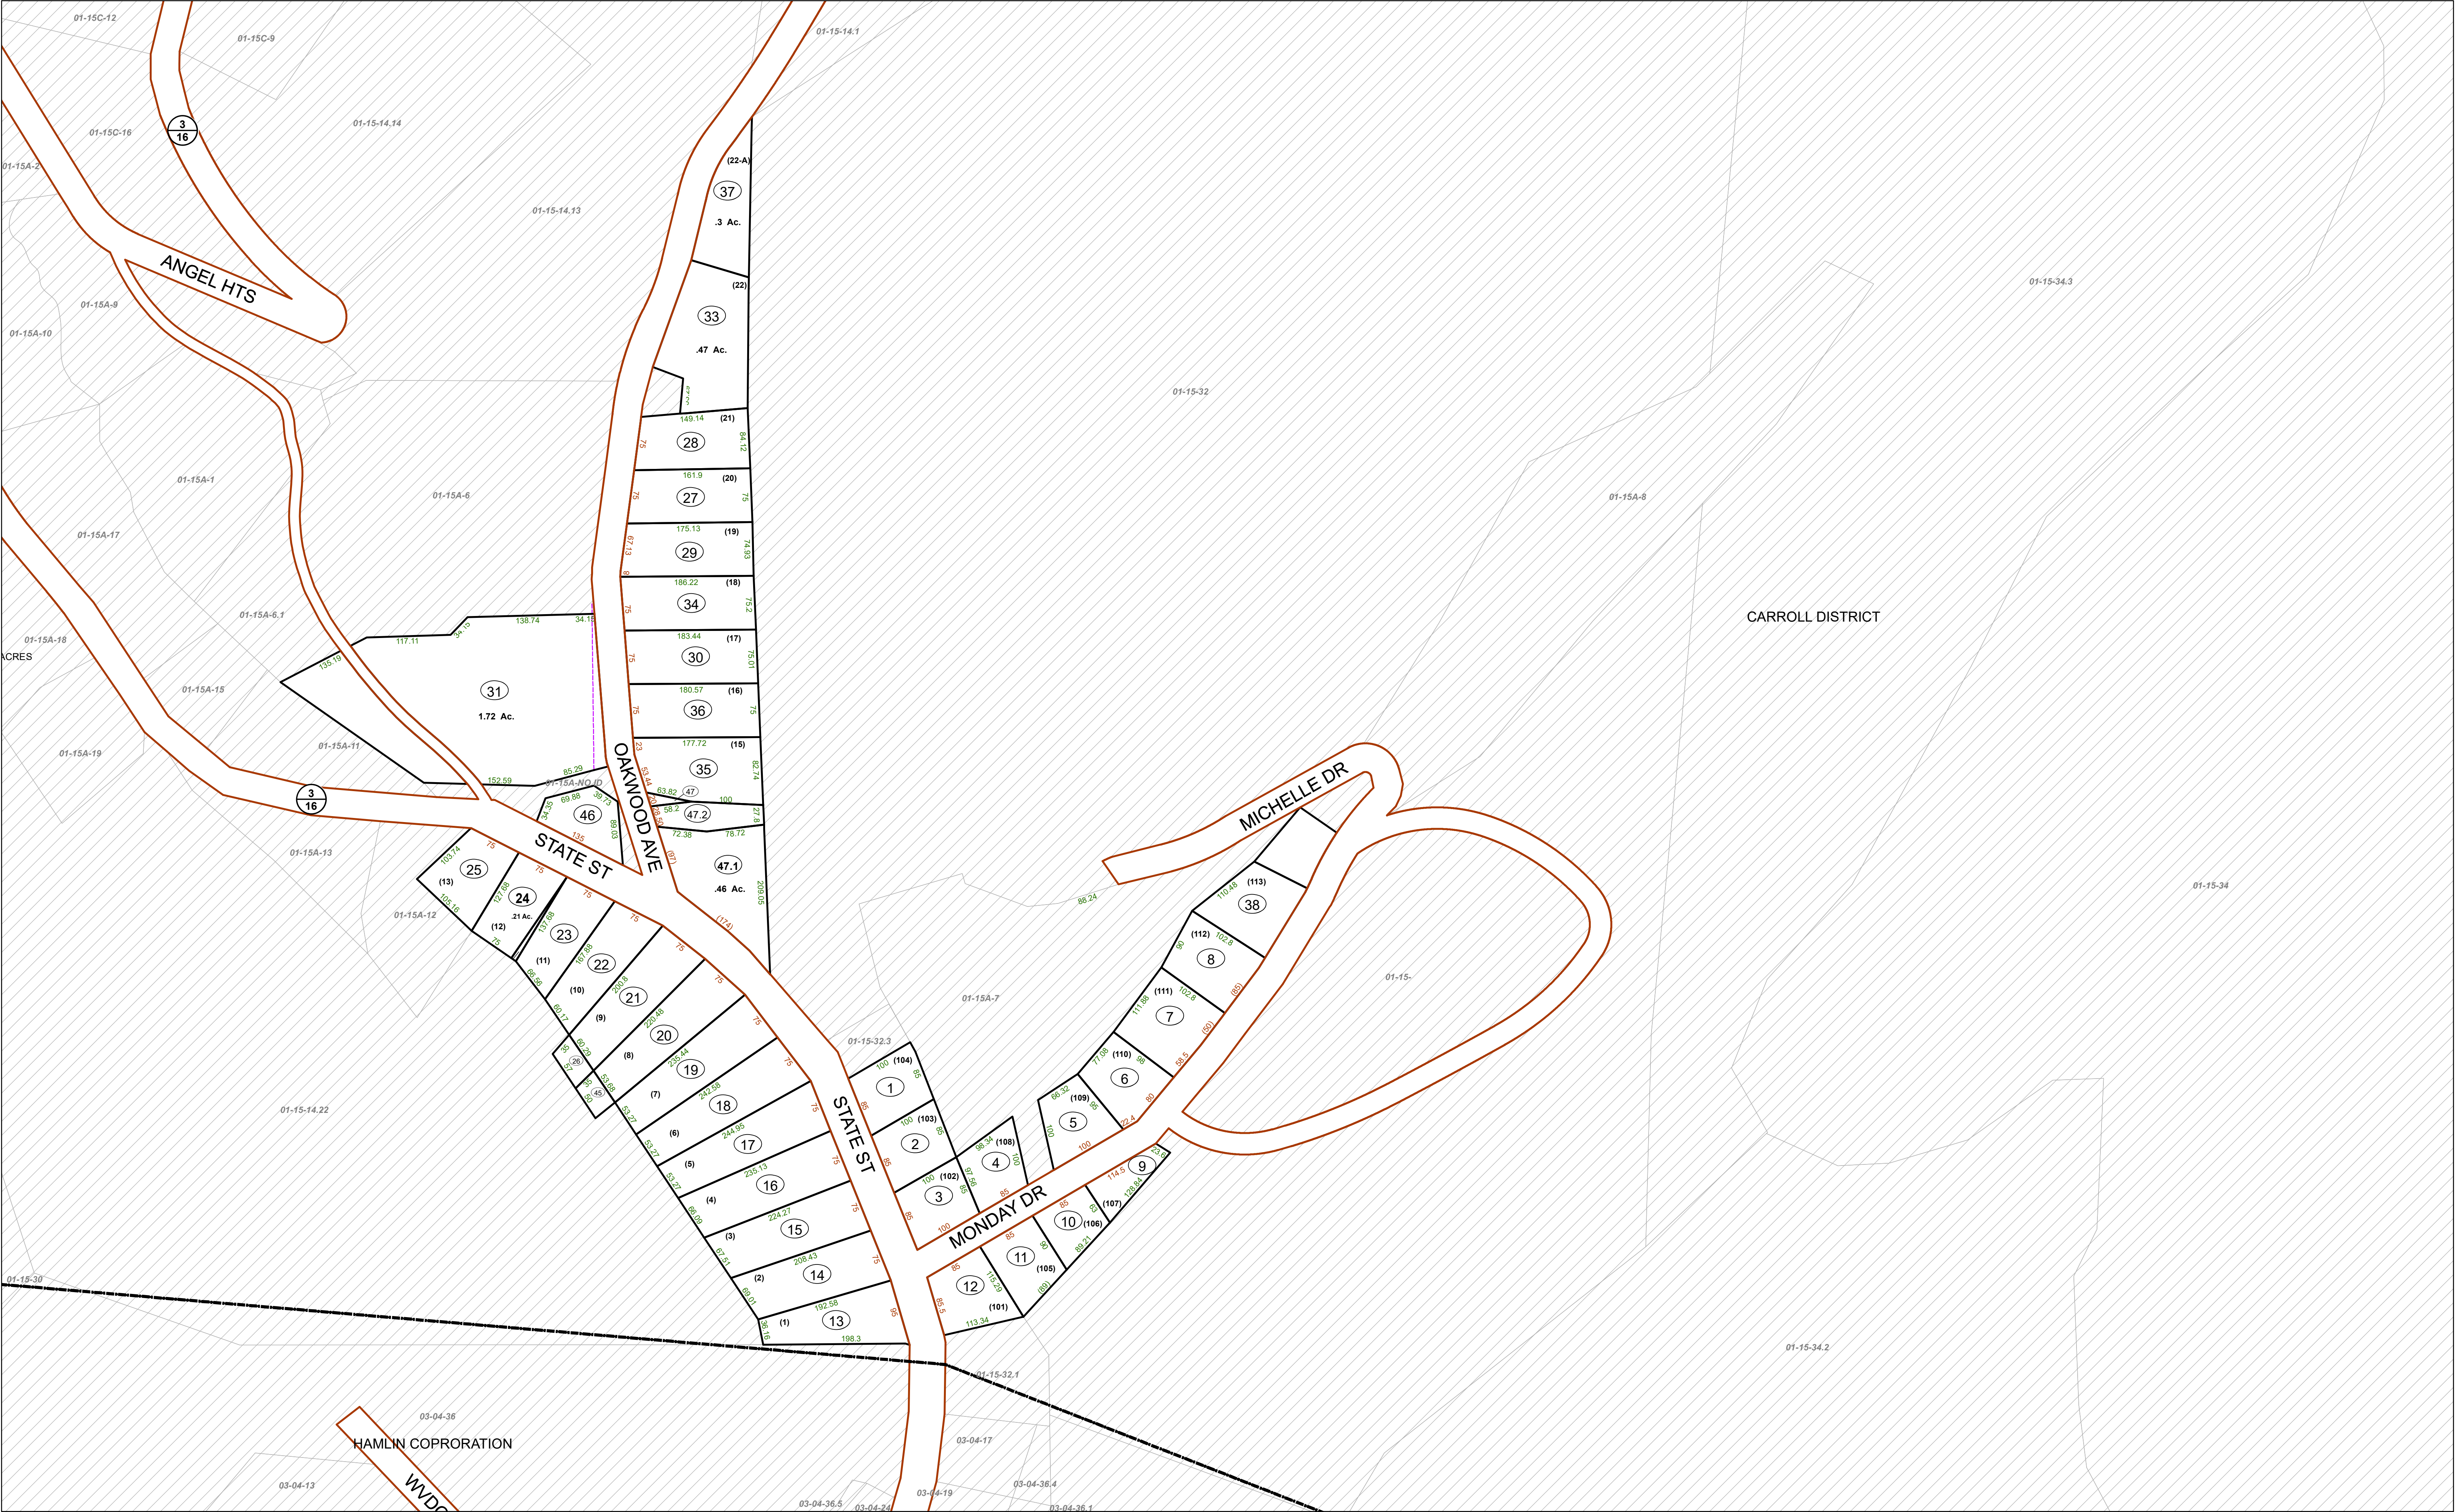

FOR TAX PURPOSES ONLY
Prepared by Lincoln County, WV

Legend
Property Line ——— Original Lot Line
Road Right of Way ——— Lot Number
Corporation Line ——— Parcel Number
District Line - - - - - Water
County Line ——— Railroad

R	1	Revised 5/12/65	9	Revised 1/28/2019	17	
e	2	Revised 7/1/81	10	Revised 1/26/2020	18	
v	3	Revised 7/1/84	11	Revised 1/26/2021	19	
i	4	Revised 7/1/87	12	Revised 1/28/2022	20	
s	5	Revised 7/1/89	13	Revised 1/28/2023	21	
i	6	Revised 7/1/96	14	Revised 1/31/2024	22	
n	7	Revised 12/30/2016	15		23	
s	8	Revised 8/24/20018	16		24	

STATE OF WEST VIRGINIA
COUNTY OF LINCOLN
Office of Assessor



HAMLIN COPORATION
SHEET 05
Date, Aerial Photography: 2003
Created: 1/31/2024
Scale: 1" = 100'