


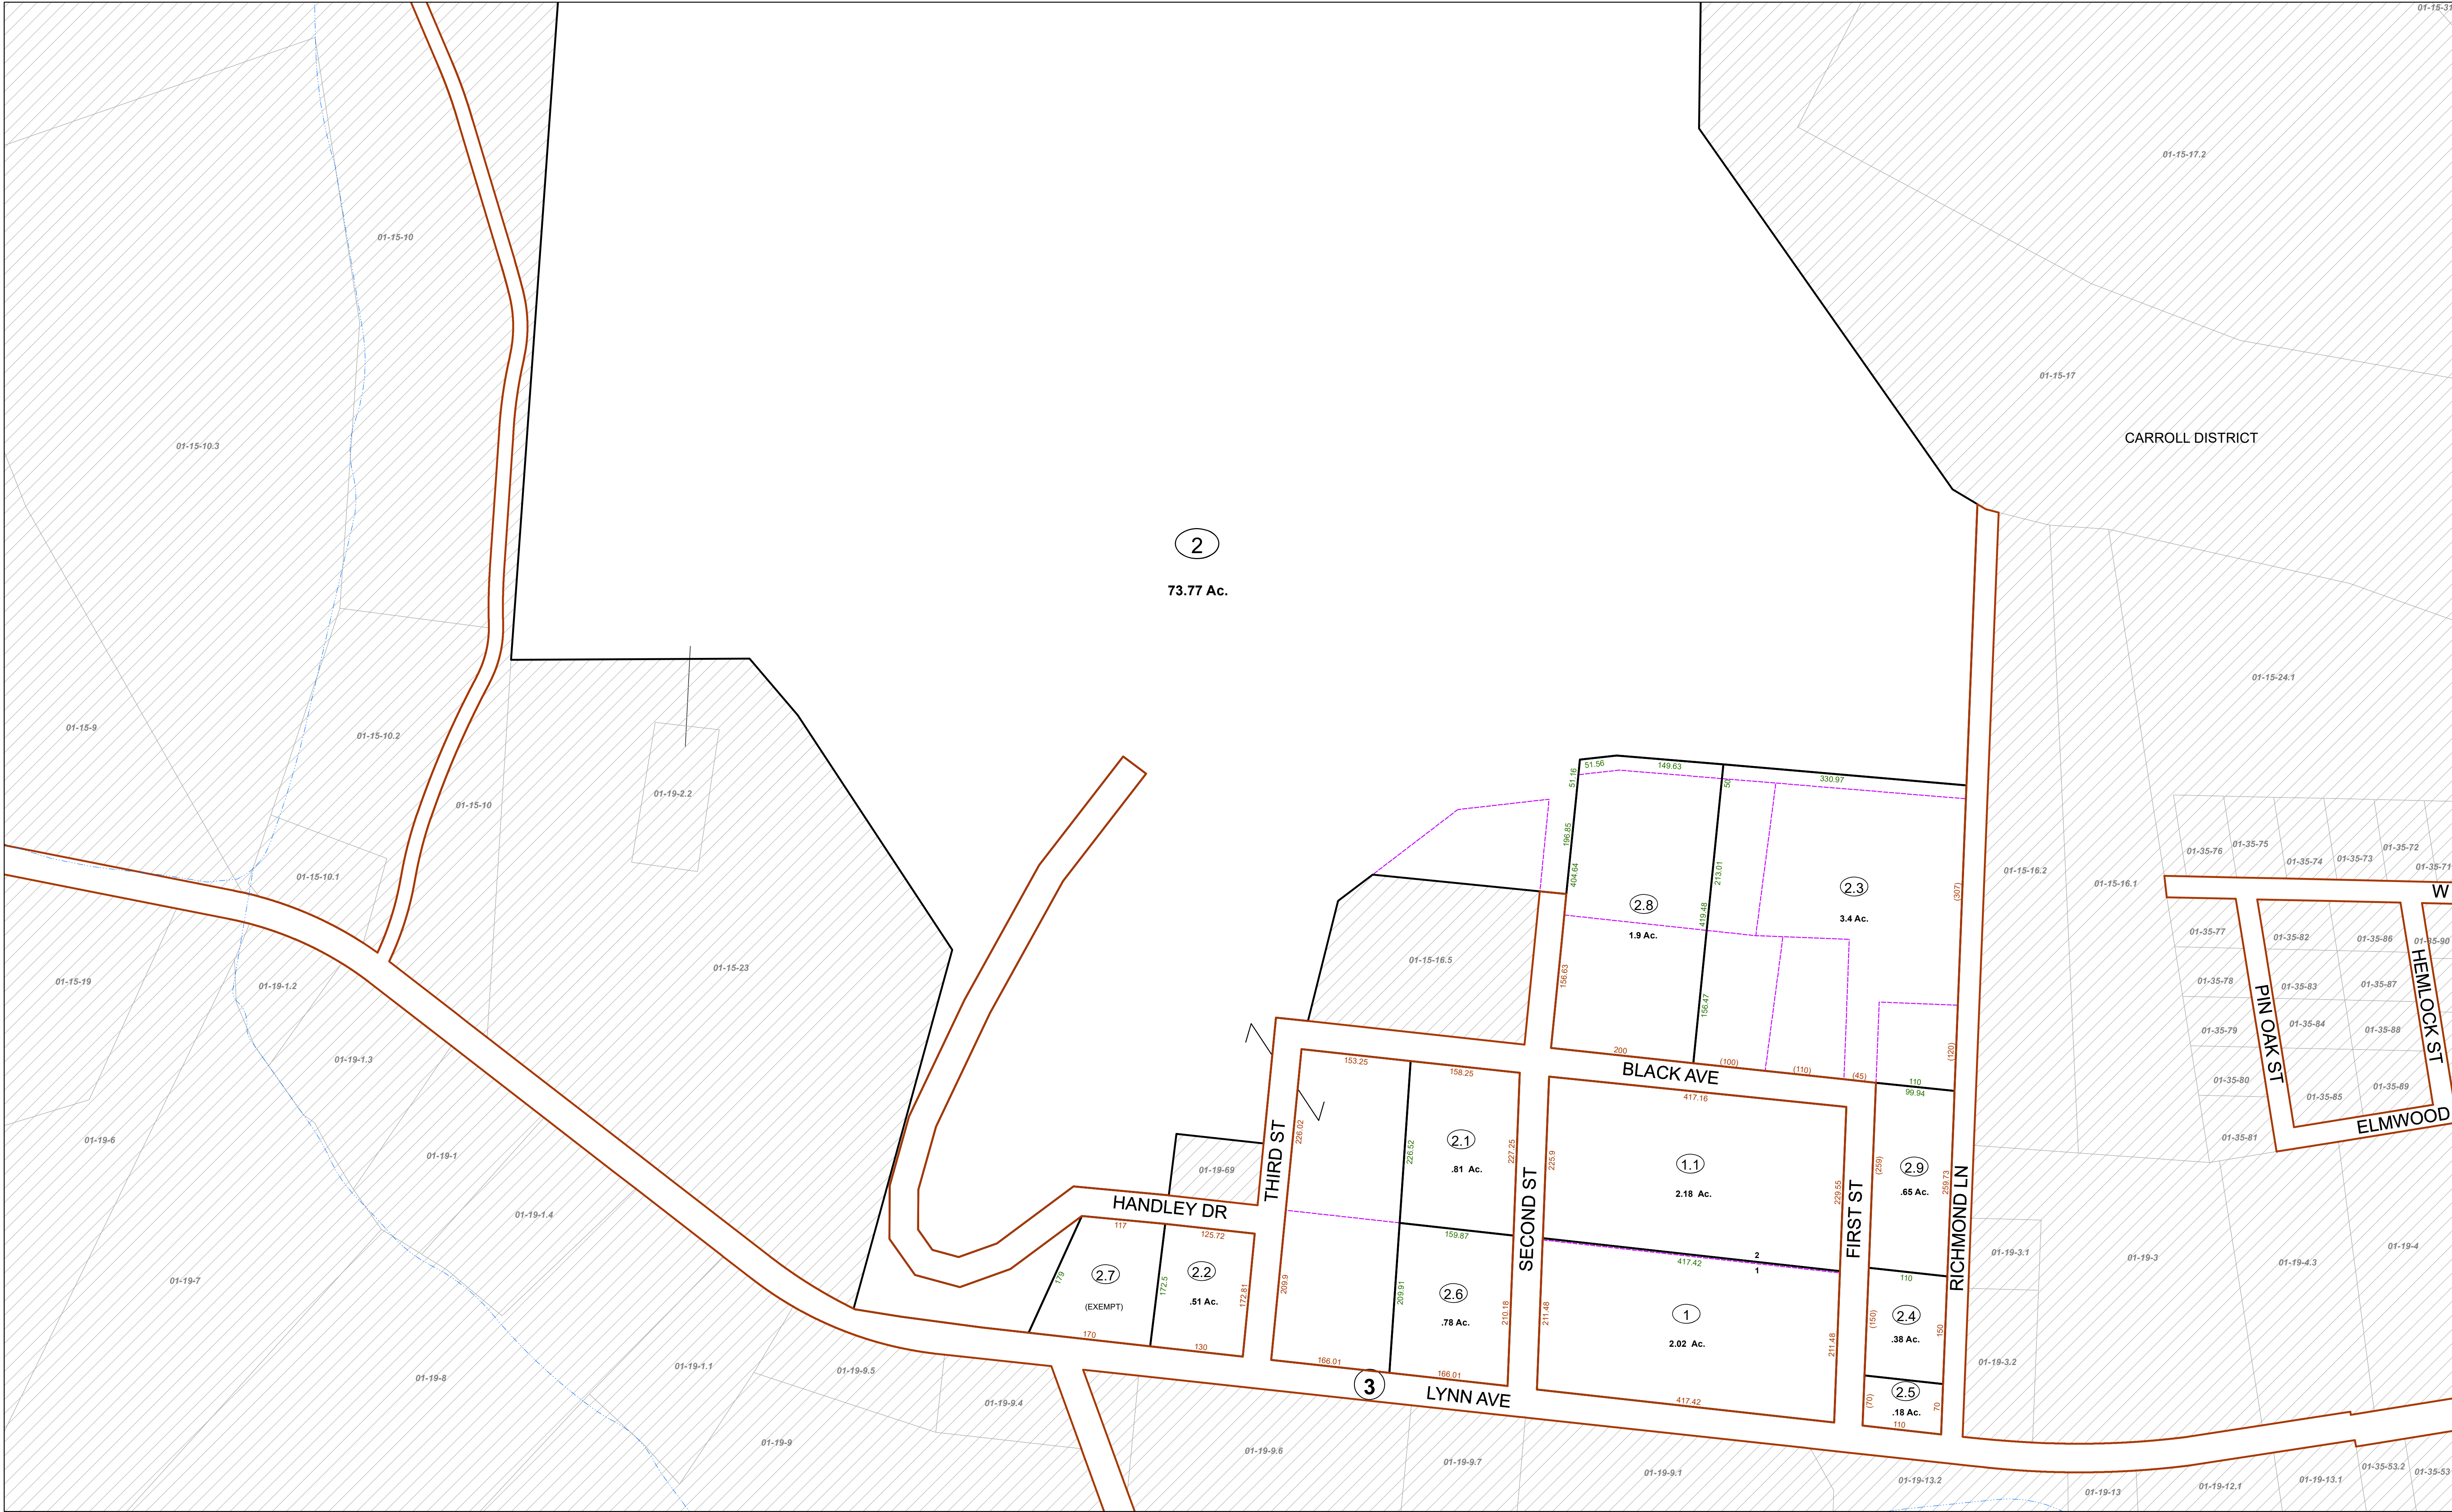

FOR TAX PURPOSES ONLY
Prepared by Lincoln County, WV

Legend	
Property Line	Original Lot Line
Road Right of Way	Lot Number
Corporation Line	Parcel Number
District Line	Water
County Line	Railroad

11	Revised 5/12/65	9	Revised 1/28/2019	17	
2	Revised 7/1/81	10	Revised 1/26/2020	18	
3	Revised 7/1/84	11	Revised 1/26/2021	19	
4	Revised 7/1/87	12	Revised 1/28/2022	20	
5	Revised 7/1/89	13	Revised 1/28/2023	21	
6	Revised 7/1/96	14	Revised 1/31/2024	22	
7	Revised 12/30/2016	15		23	
8	Revised 8/24/20018	16		24	

STATE OF WEST VIRGINIA
COUNTY OF LINCOLN
Office of Assessor



HAMLIN COPORATION
SHEET 06
Date, Aerial Photography: 2003
Created: 1/31/2024
Scale: 1" = 100'