


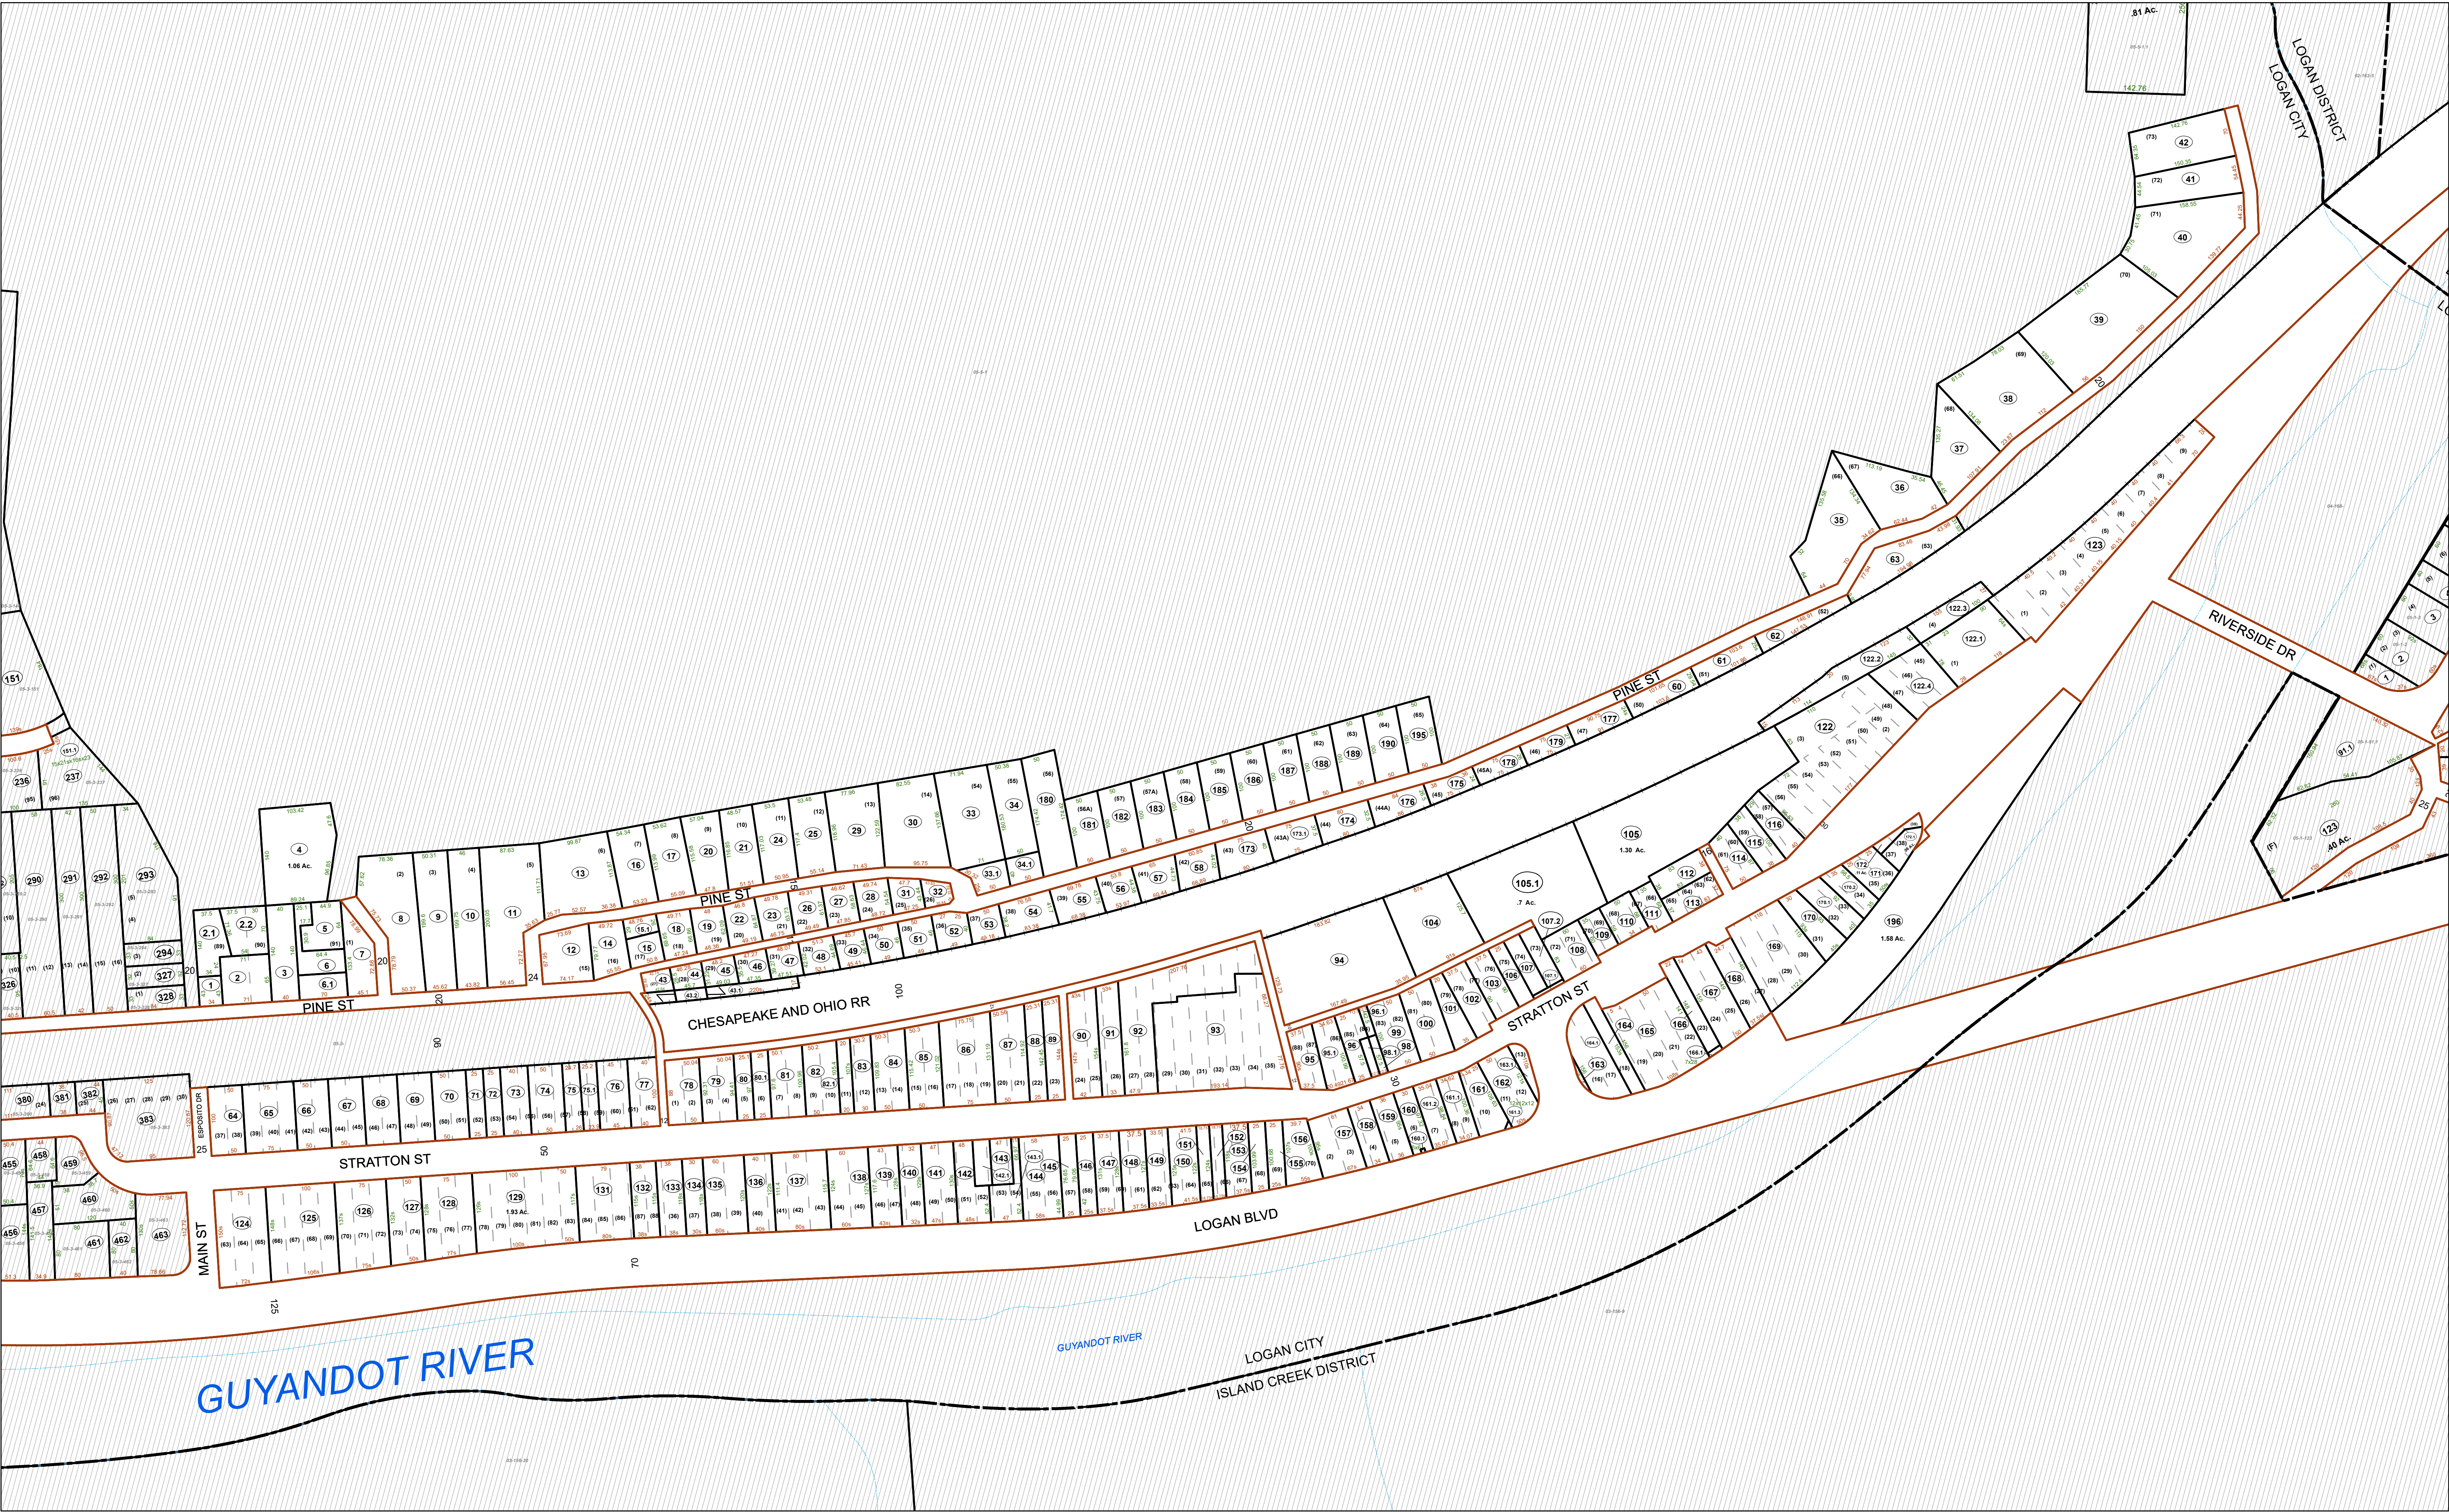



FOR TAX PURPOSES ONLY

Prepared By:  
**Glen D. "Houn' Dog" Adkins**  
**Logan County, WV Tax Assessor**  
All finished tax maps created by provision of West Virginia law and are the property of the county assessors who created them. The reproduction, copying, distribution, sale or lease of such maps or copies thereof without the written permission of the respective county assessor is prohibited by law

| Legend            |                   |
|-------------------|-------------------|
| Property Line     | Original Lot Line |
| Road Right of Way | Lot Number        |
| Corporation Line  | Parcel Number     |
| District Line     | Water             |
| County Line       | Railroad          |
| Easement          |                   |

Coordinate System: NAD 1983 StatePlane West Virginia South FIPS 4702 Feet  
Projection: Lambert Conformal Conic  
Datum: North American 1983  
False Easting: 1,968,500.0000  
False Northing: 0.0000  
Central Meridian: -81.0000  
Standard Parallel 1: 37.4833  
Standard Parallel 2: 38.8833  
Latitude Of Origin: 37.0000  
Units: Foot US

**STATE OF WEST VIRGINIA**  
**COUNTY OF LOGAN**  
Office of Assessor

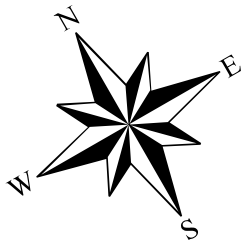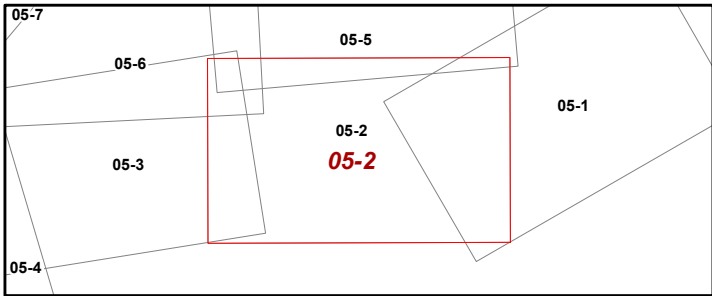

logan Corp  
Map: 2  
Date, Aerial Photography: 2018  
Date, Map: 10/7/2024  
Scale: 1" = 100'  
Date Last Revised: 10/7/2024 1:07:05 PM